


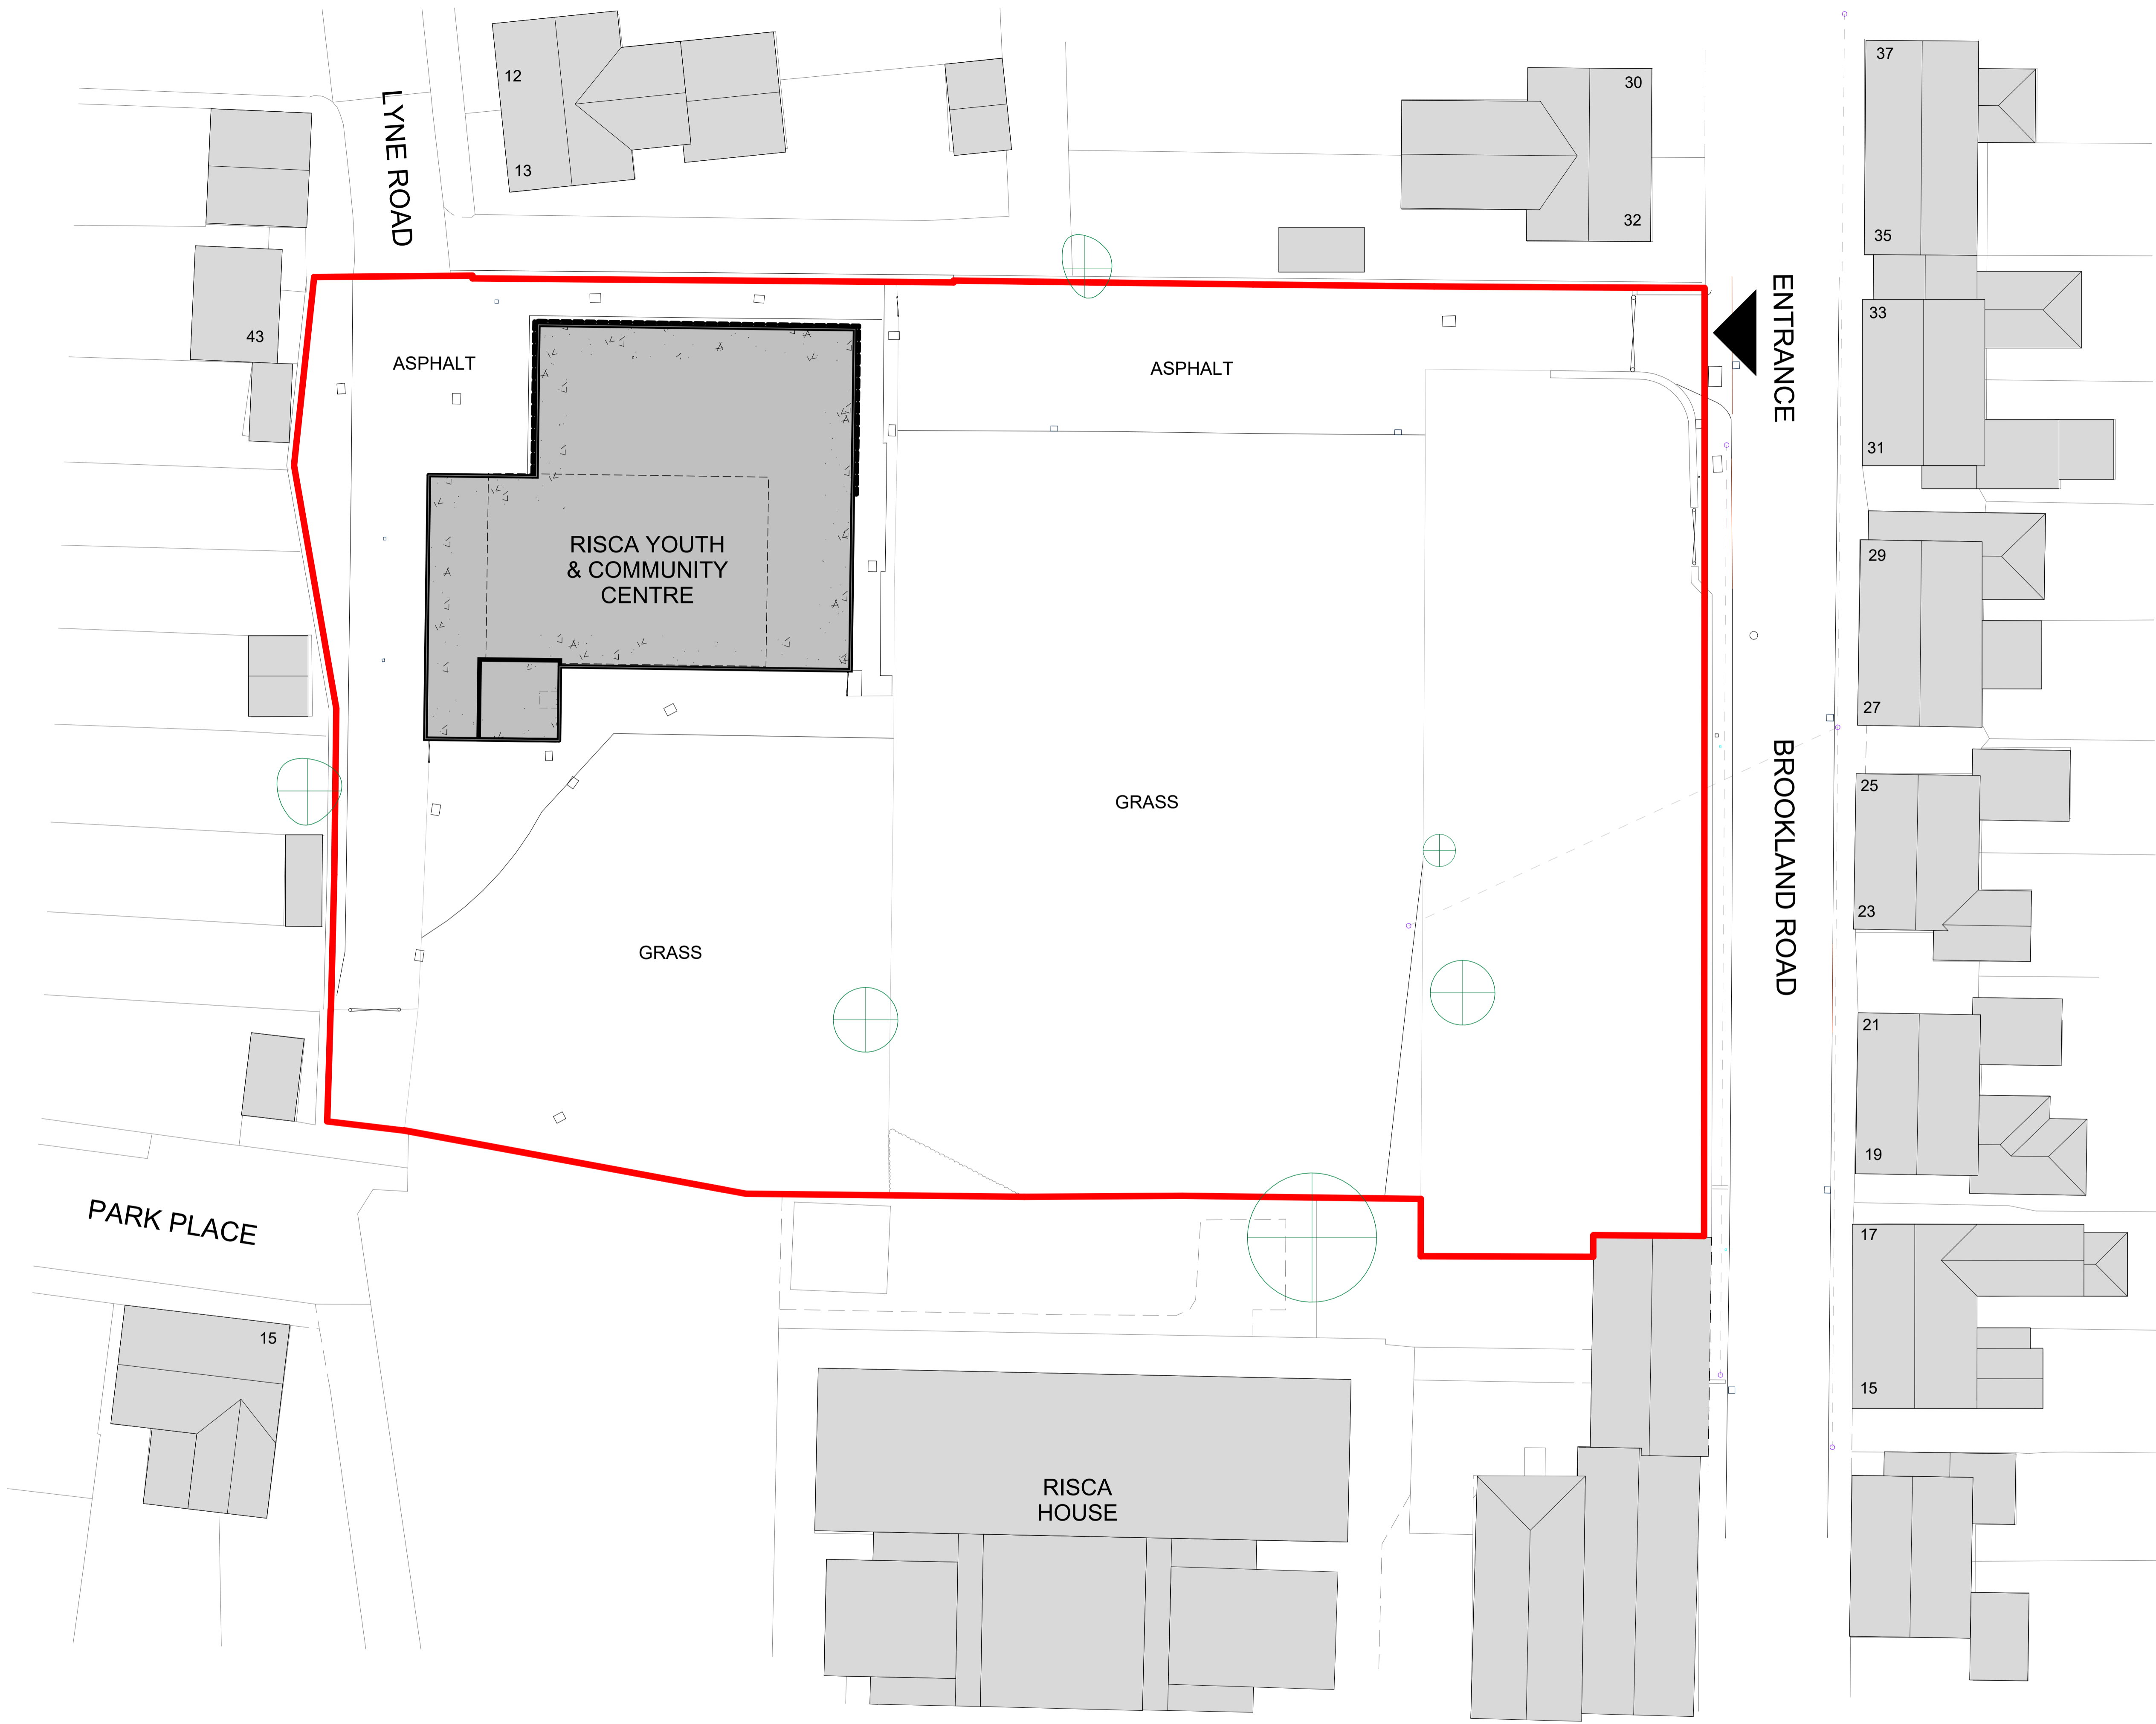


KEY

-  Application Boundary (Approx 0.49 Ha.)
-  Existing Building
-  Existing Tree



Existing Site Plan

1 : 200



1 : 200

10	Technical Drawing	10/10/20	10
11	Contractor	10/10/20	11
12	Client	10/10/20	12

Jon James studio
ARCHITECTURE

Caerphilly Council
Brookland Rd

Existing Site Plan

Scale
1 : 200 @A1

Job No: 1053 Project Code: GF05 Drawing No: PL 010

RIBA Stage 2 B