



NORTH

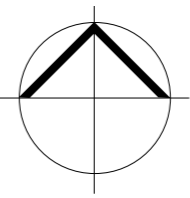

Swallow Shelter Locations

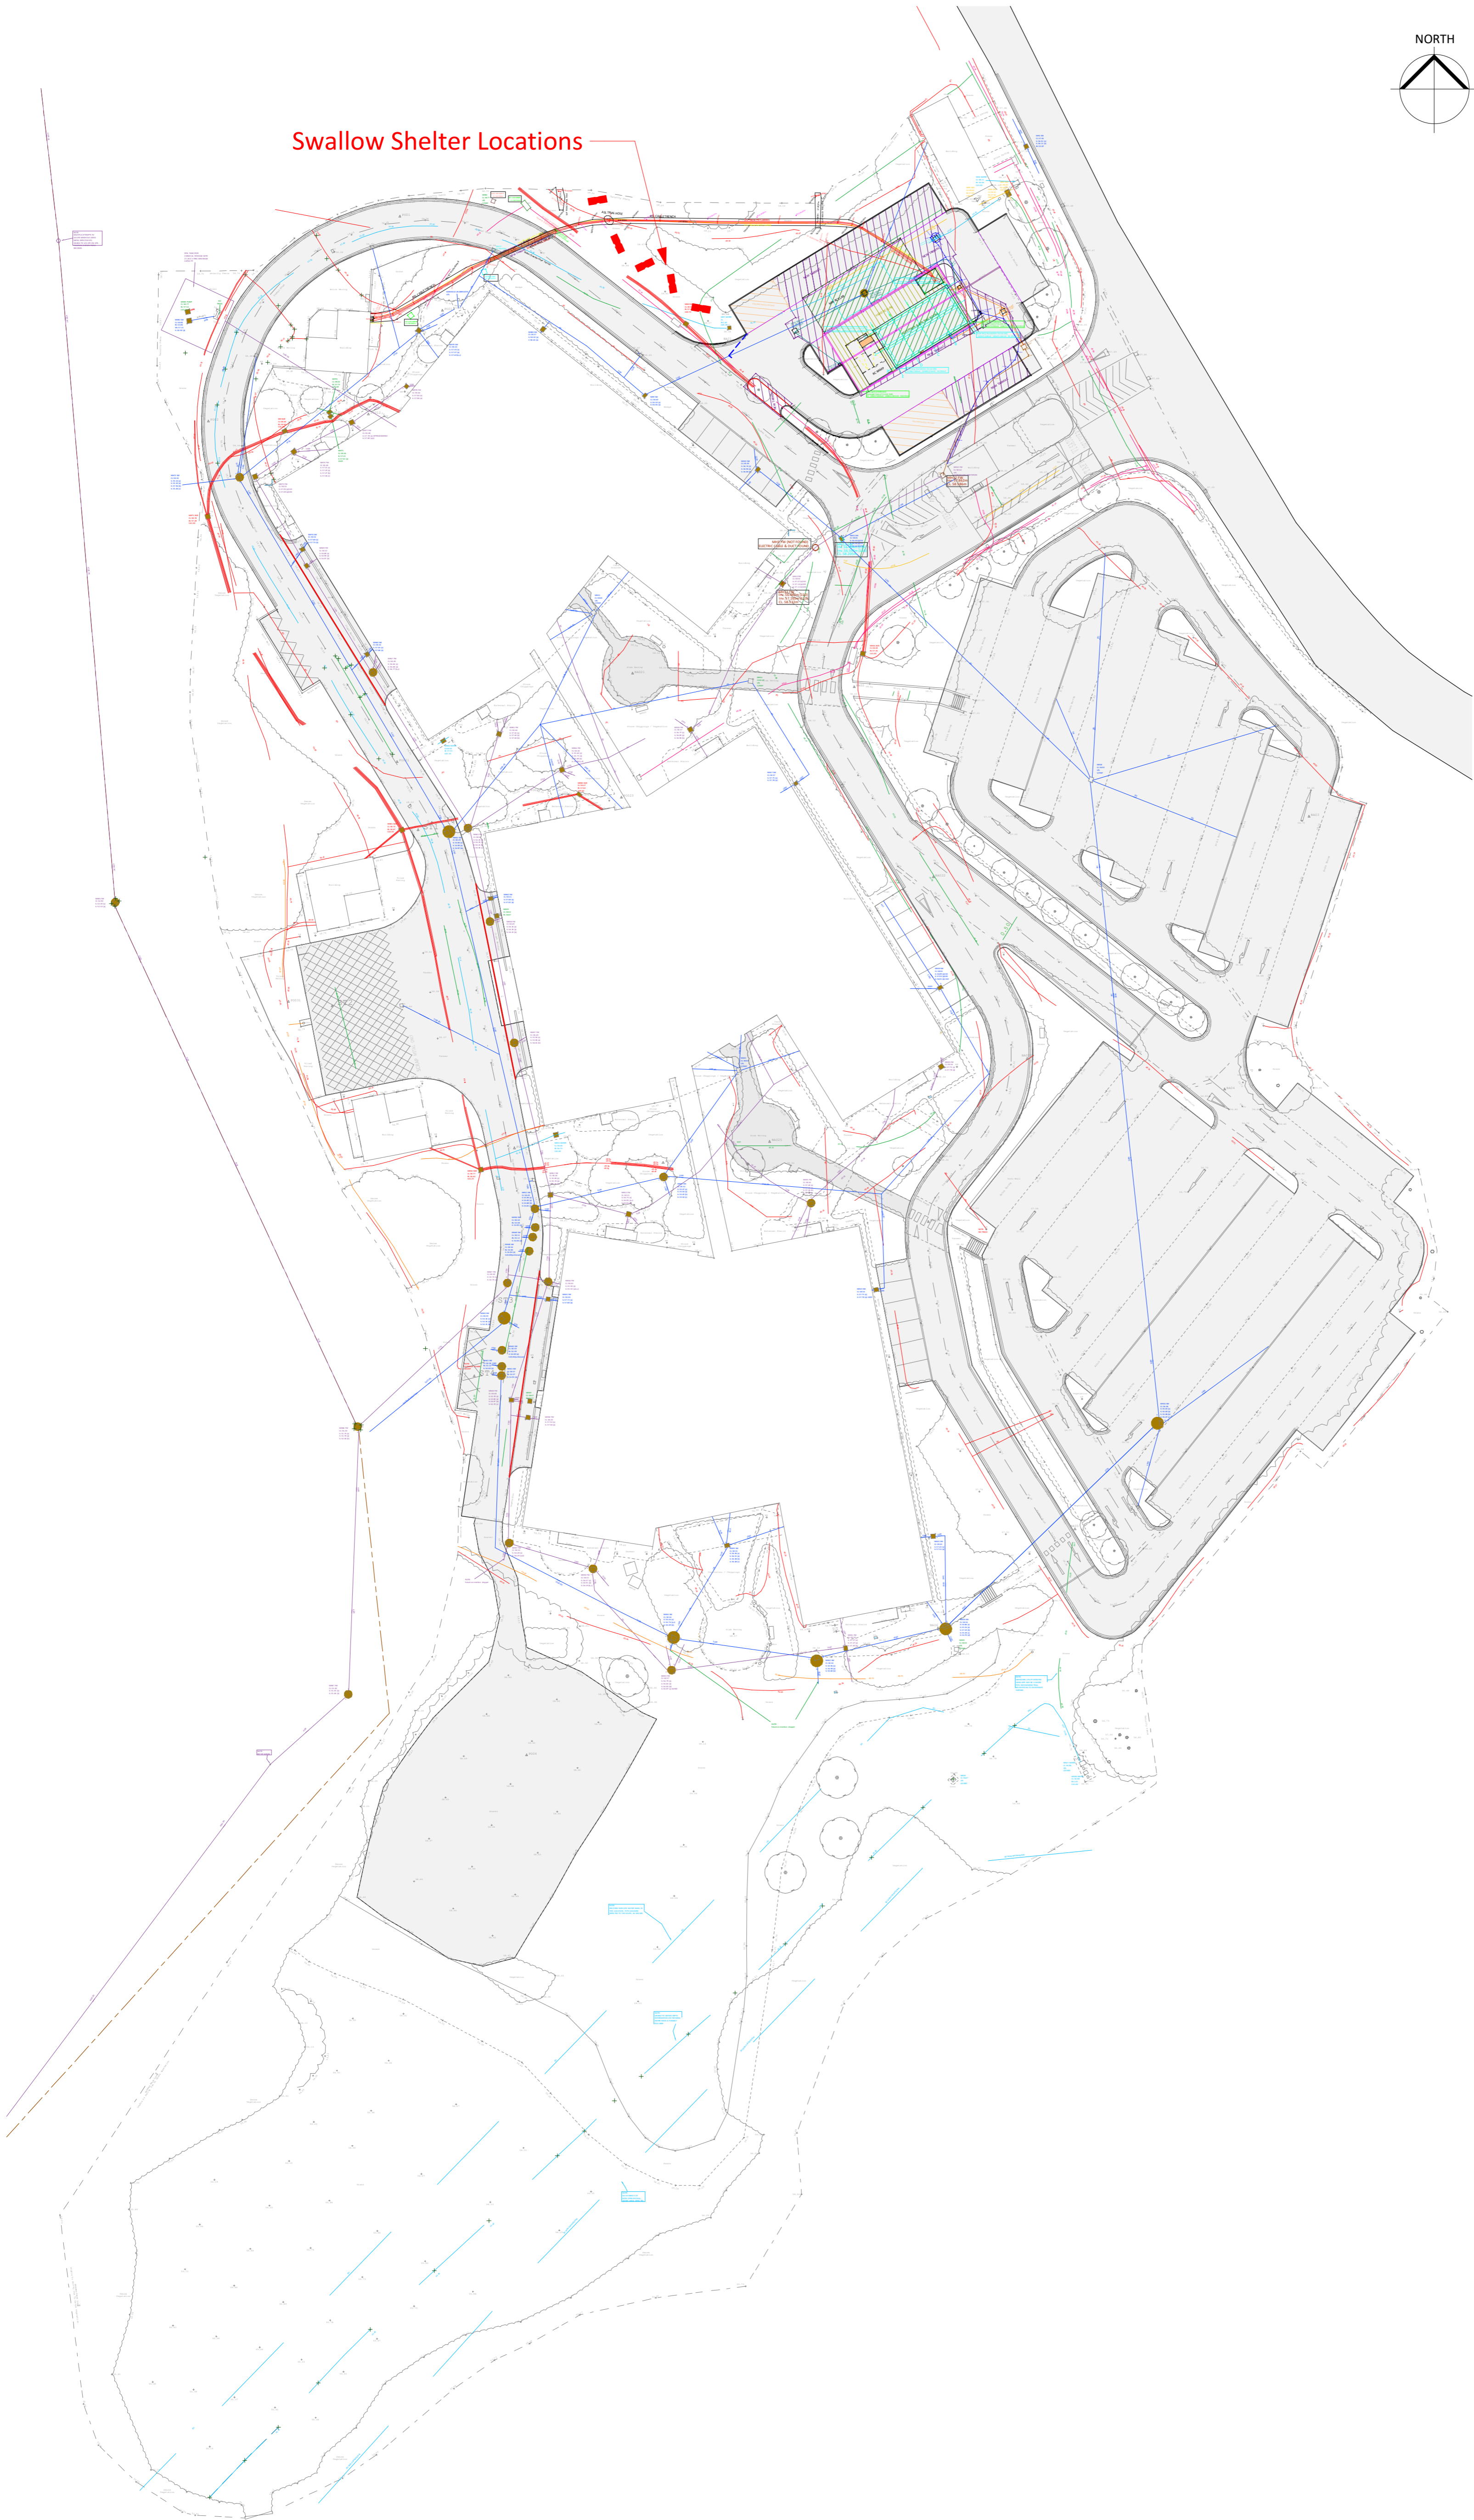

Site Plan - Swallow Mitigation Plan
1 : 500

S2	P39	19/02/25	Demolition Information to Planning consultant
S2	P38	10/02/25	Updated swallow shelter locations
S2	P37	07/02/25	Swallow Mitigation Strategy

STATUS	REV	DATE	DESCRIPTION
CLIENT			REVISED BY
			AC
			CHECKED BY
			CM
			ORIGINATOR NO
			155750

CONSULTANT
STRIDE TREGLOWN
www.stridetreglown.com © Stride Treglown Limited 2020

PROJECT
Llantrisant Health Park
Ely Meadow,
Ynysmaerdy,
Pontyclun, CF72 8XL

DRAWING TITLE
Site Plan - Swallow Mitigation Strategy

STATUS CODE	SCALE
S2 : Suitable for information	1 : 500@A1
DRAWING USAGE:	
PROJECT - ORIGINATOR - VOLUME - LEVEL - TYPE - ROLE - CLASS - NUMBER	STATUS _ REVISION
155750-STL-00-XX-DR-A-D9001	S2_P39