



PL	PL2	03/09/25	PAC Issue	
S1	P01	22/07/25	First Issue	
STATUS	REV	DATE	DESCRIPTION	
CLIENT				REVISED BY
Trivallis				JG
				CHECKED BY
				RB
				ORIGINATOR NO
				156757

CONSULTANT
STRIDE TREGLOWN
www.stride-treglown.com © Stride Treglown Limited 2020
PROJECT
Penrhys Residential
Penrhys,
Ferndale,
Rhondda Cynon Taf
DRAWING TITLE
GA Plan - Level 00 & 01


SUITABILITY STATUS	SCALE
PLANNING	1 : 100 @A3
PROJECT - ORIGIN - FUNCTION - SPATIAL - FORM - DISCIPLINE - NUMBER	STATUS, REVISION
156757-STL-00-ZZ-DR-A-10000	PL_PL2

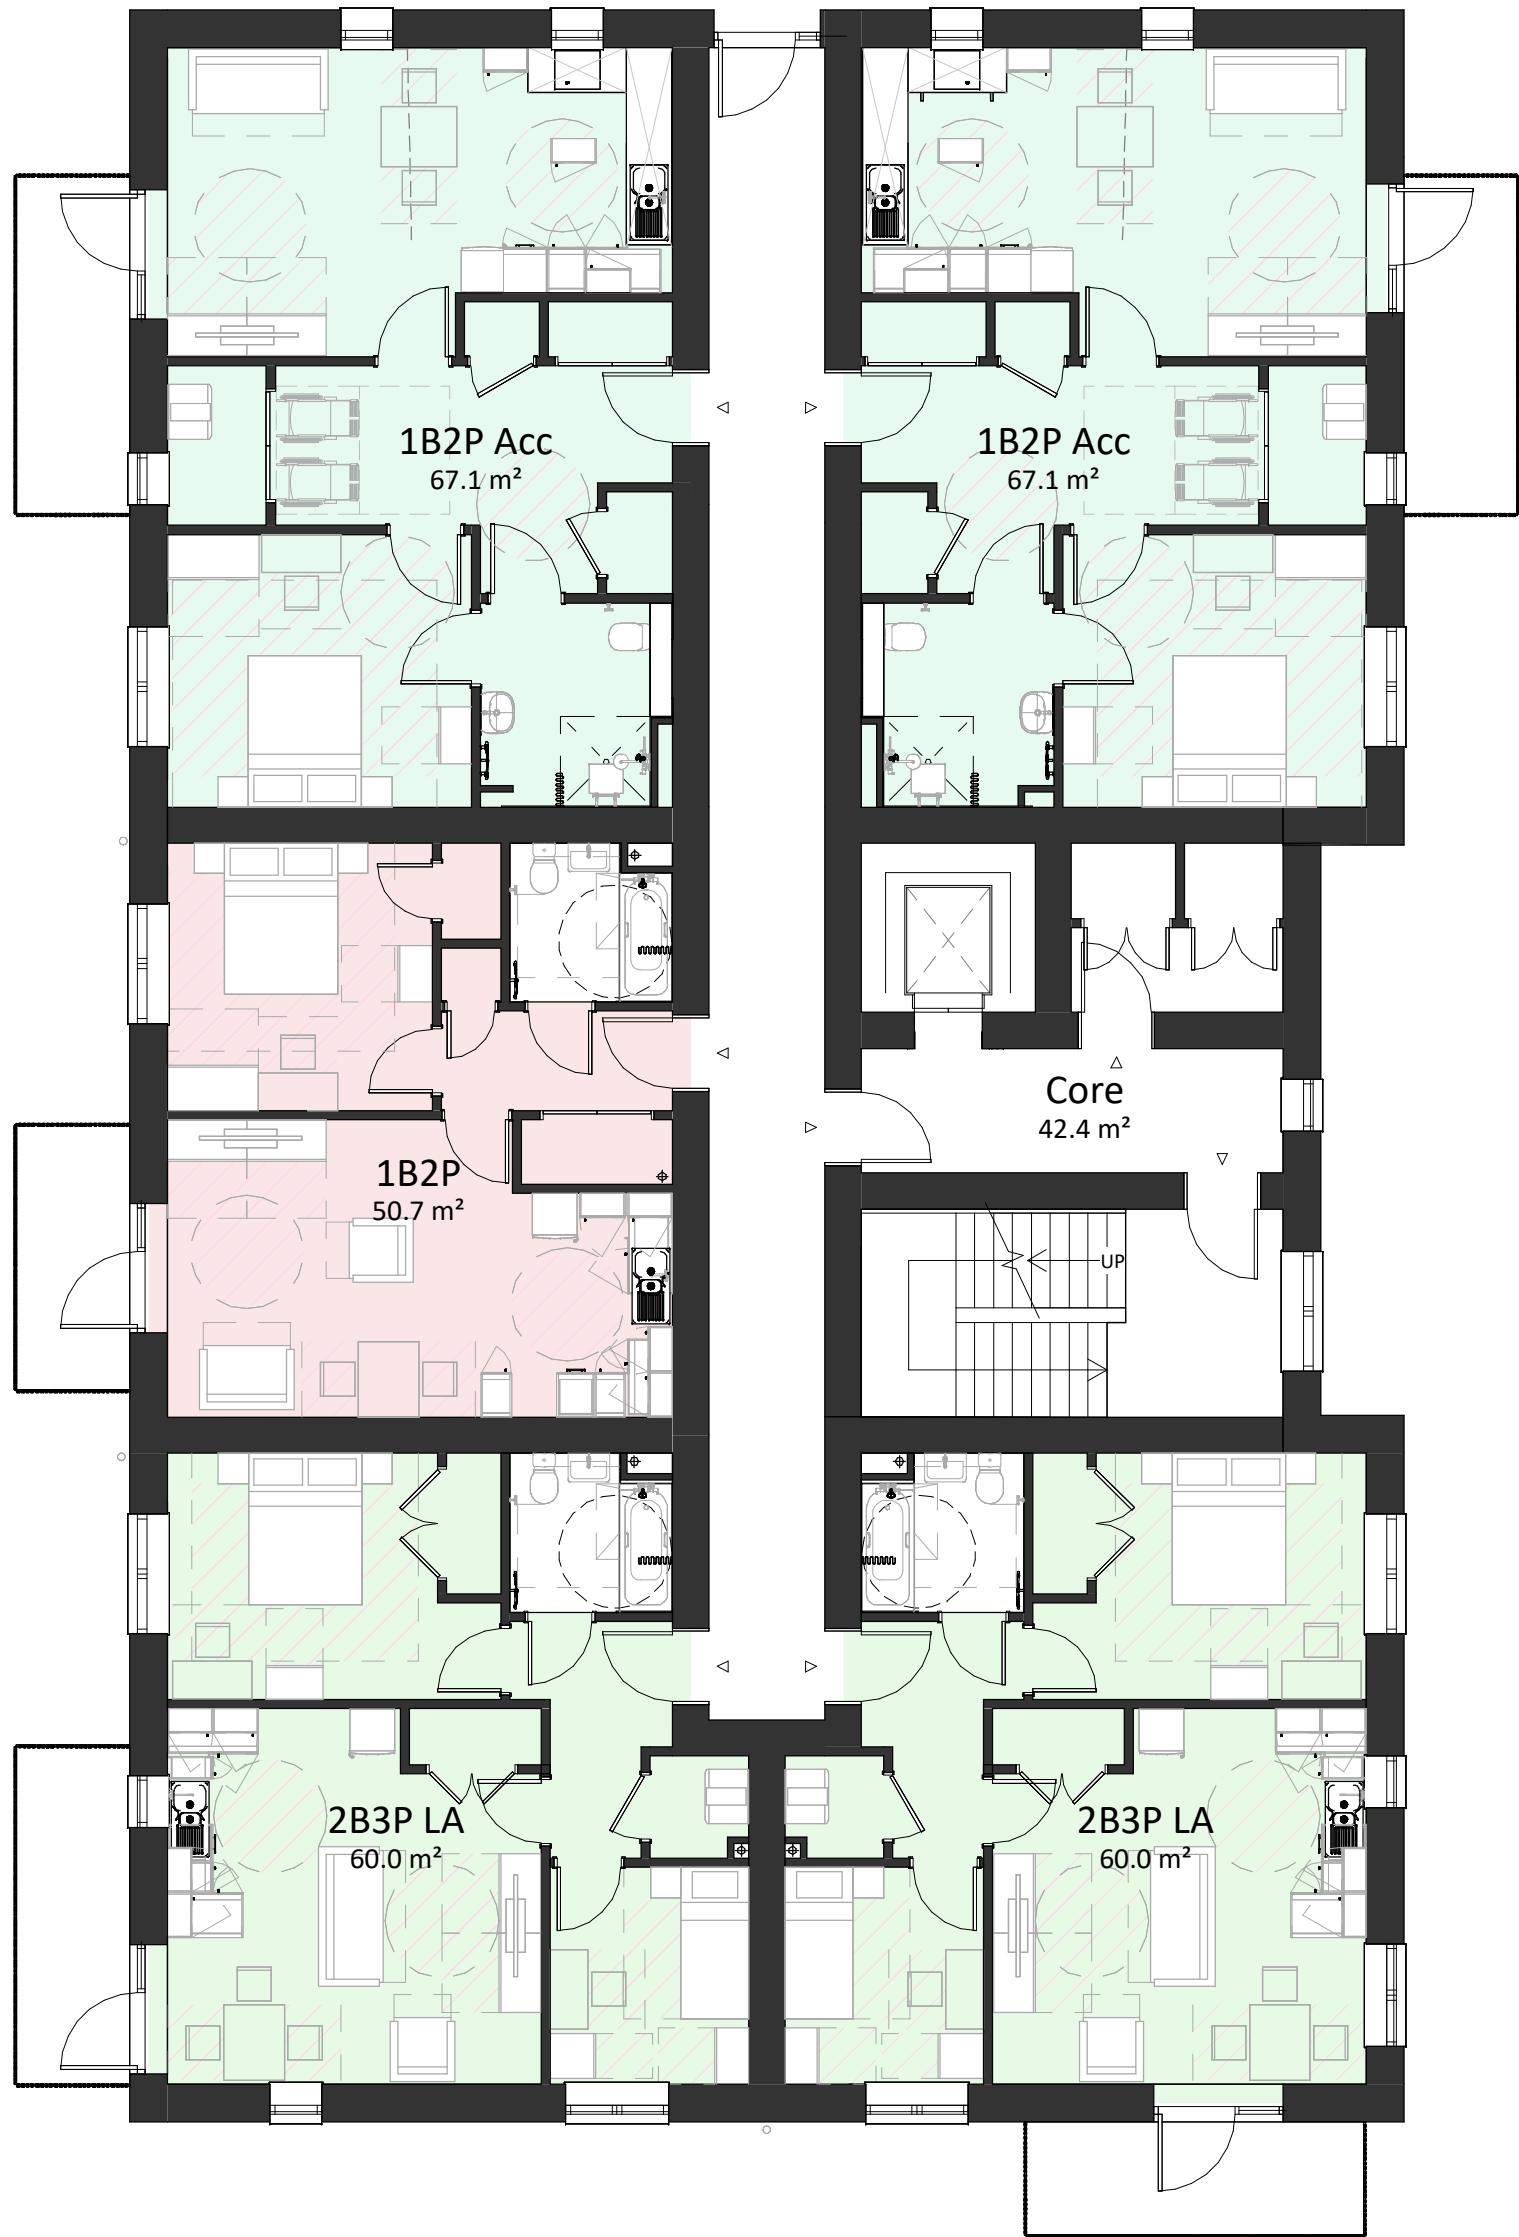

GA_Level 02
1 : 100

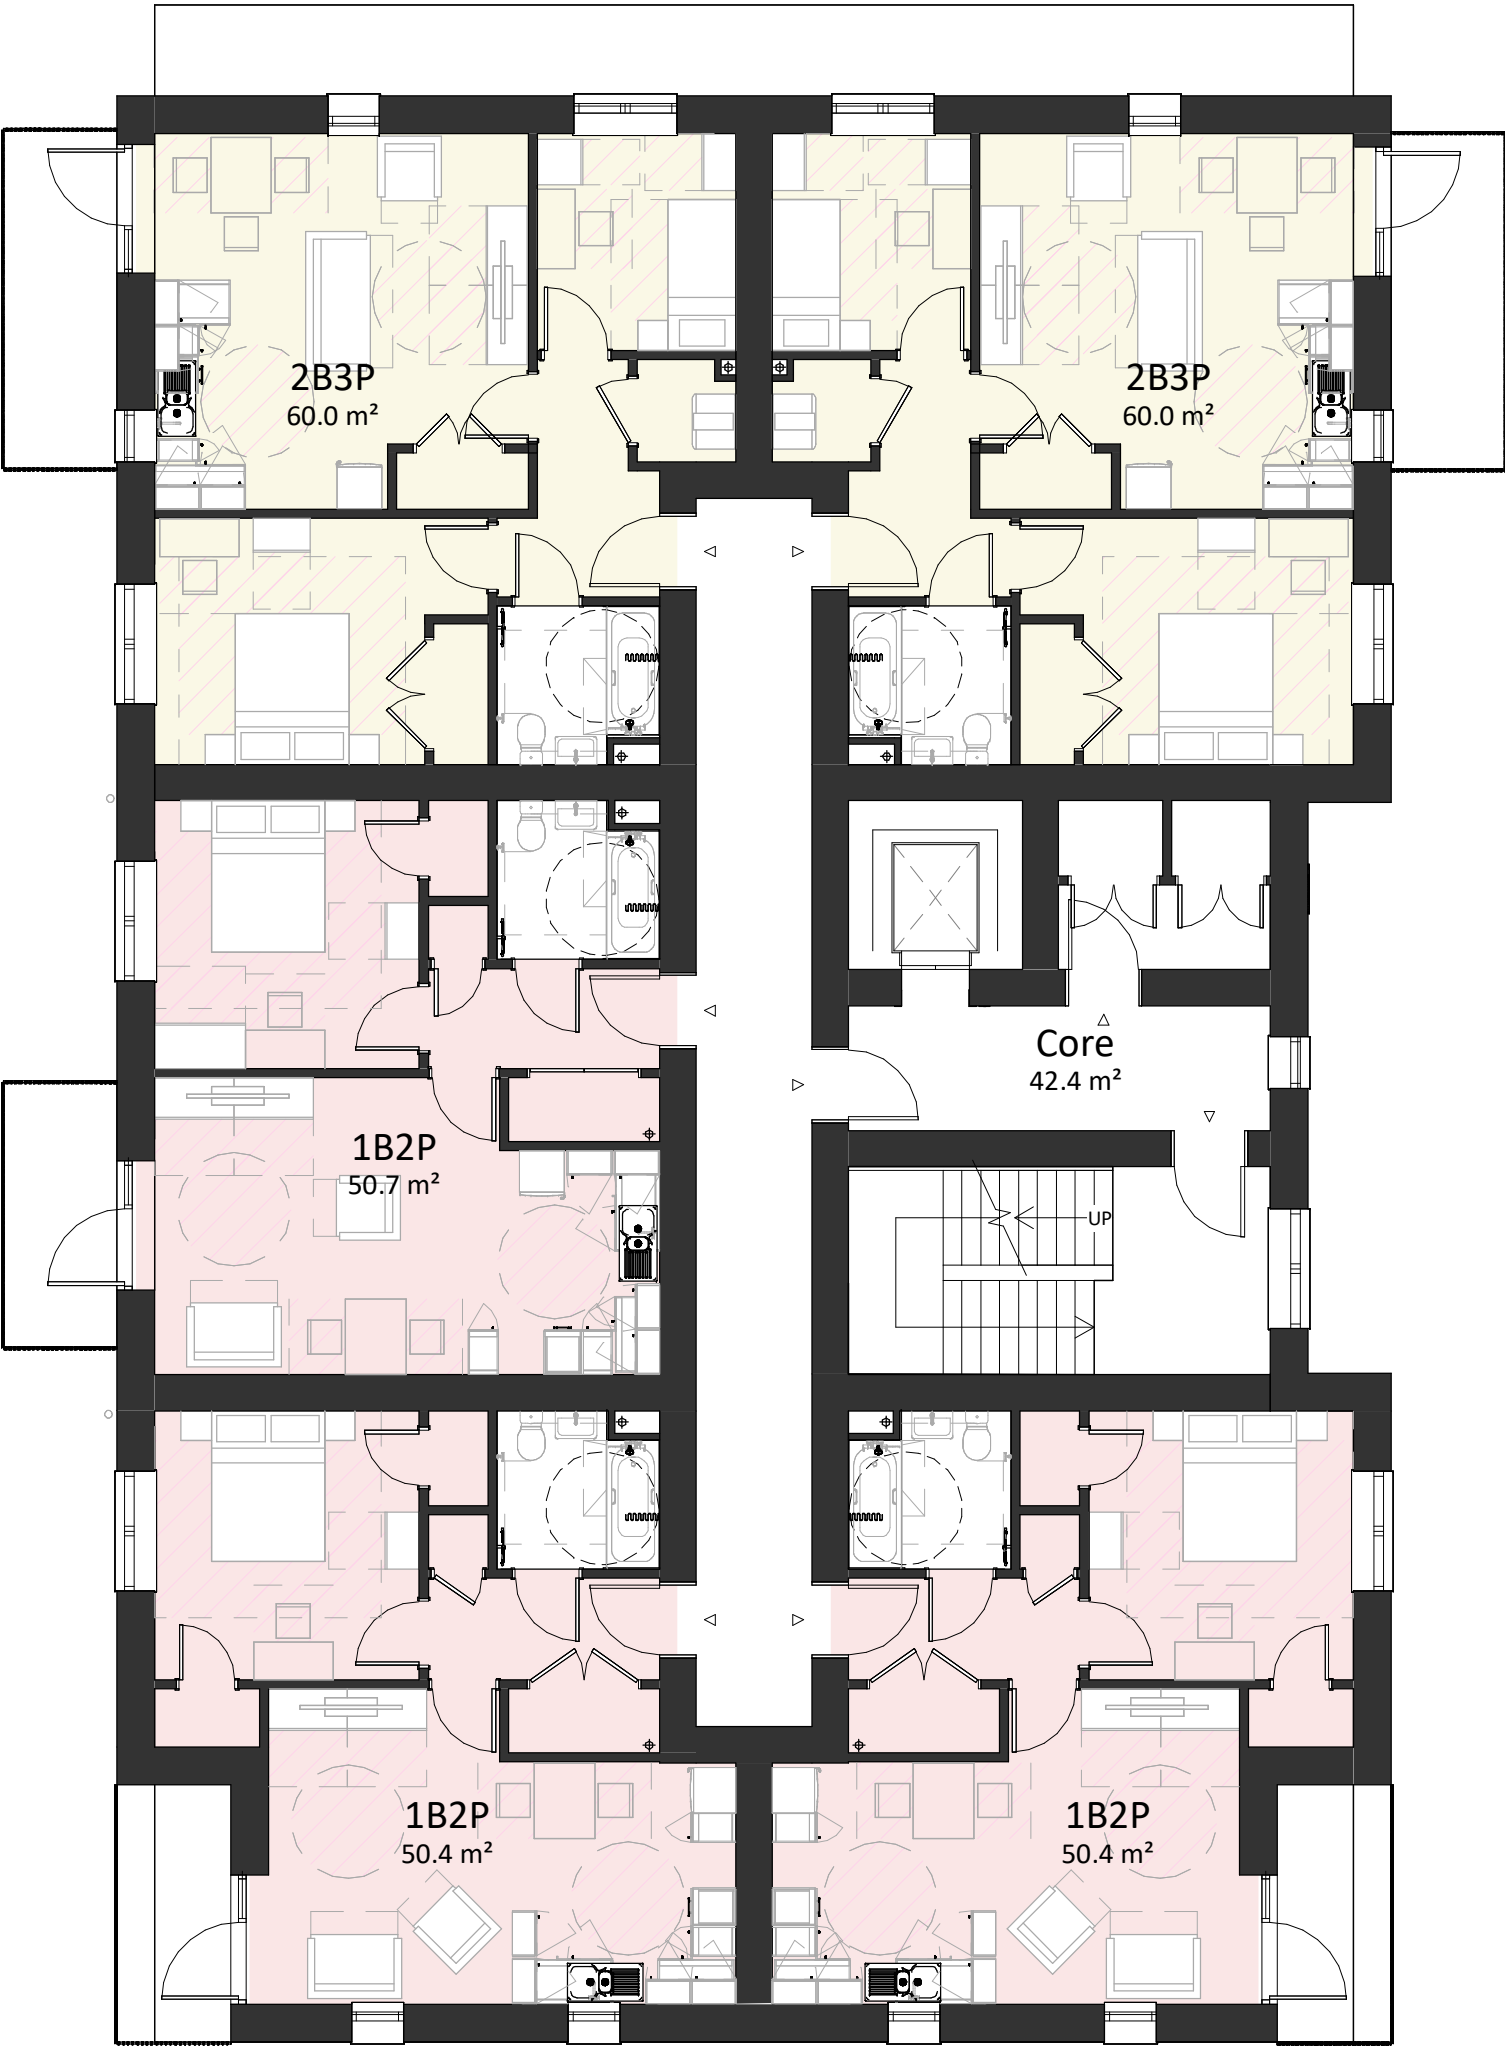

GA_Level 03
1 : 100

 


PL	PL2	03/09/25	PAC Issue	REVISED BY
S1	P01	22/07/25	First Issue	JG
STATUS	REV	DATE	DESCRIPTION	CHECKED BY
CLIENT				RB
Trivallis				ORIGINATOR NO
				156757

CONSULTANT
STRIDE TREGLOWN
www.stride-treglow.com © Stride Treglow Limited 2020
PROJECT
Penrhys Residential
Penrhys,
Ferndale,
Rhondda Cynon Taf
DRAWING TITLE
GA Plan - Level 02 & 03


SUITABILITY STATUS	SCALE
PLANNING	1 : 100 @A3
PROJECT - ORIGIN - FUNCTION - SPATIAL - FORM - DISCIPLINE - NUMBER	STATUS, REVISION
156757-STL-GA-00-DR-A-10001	PL_PL2



GA_Level 04
1 : 100

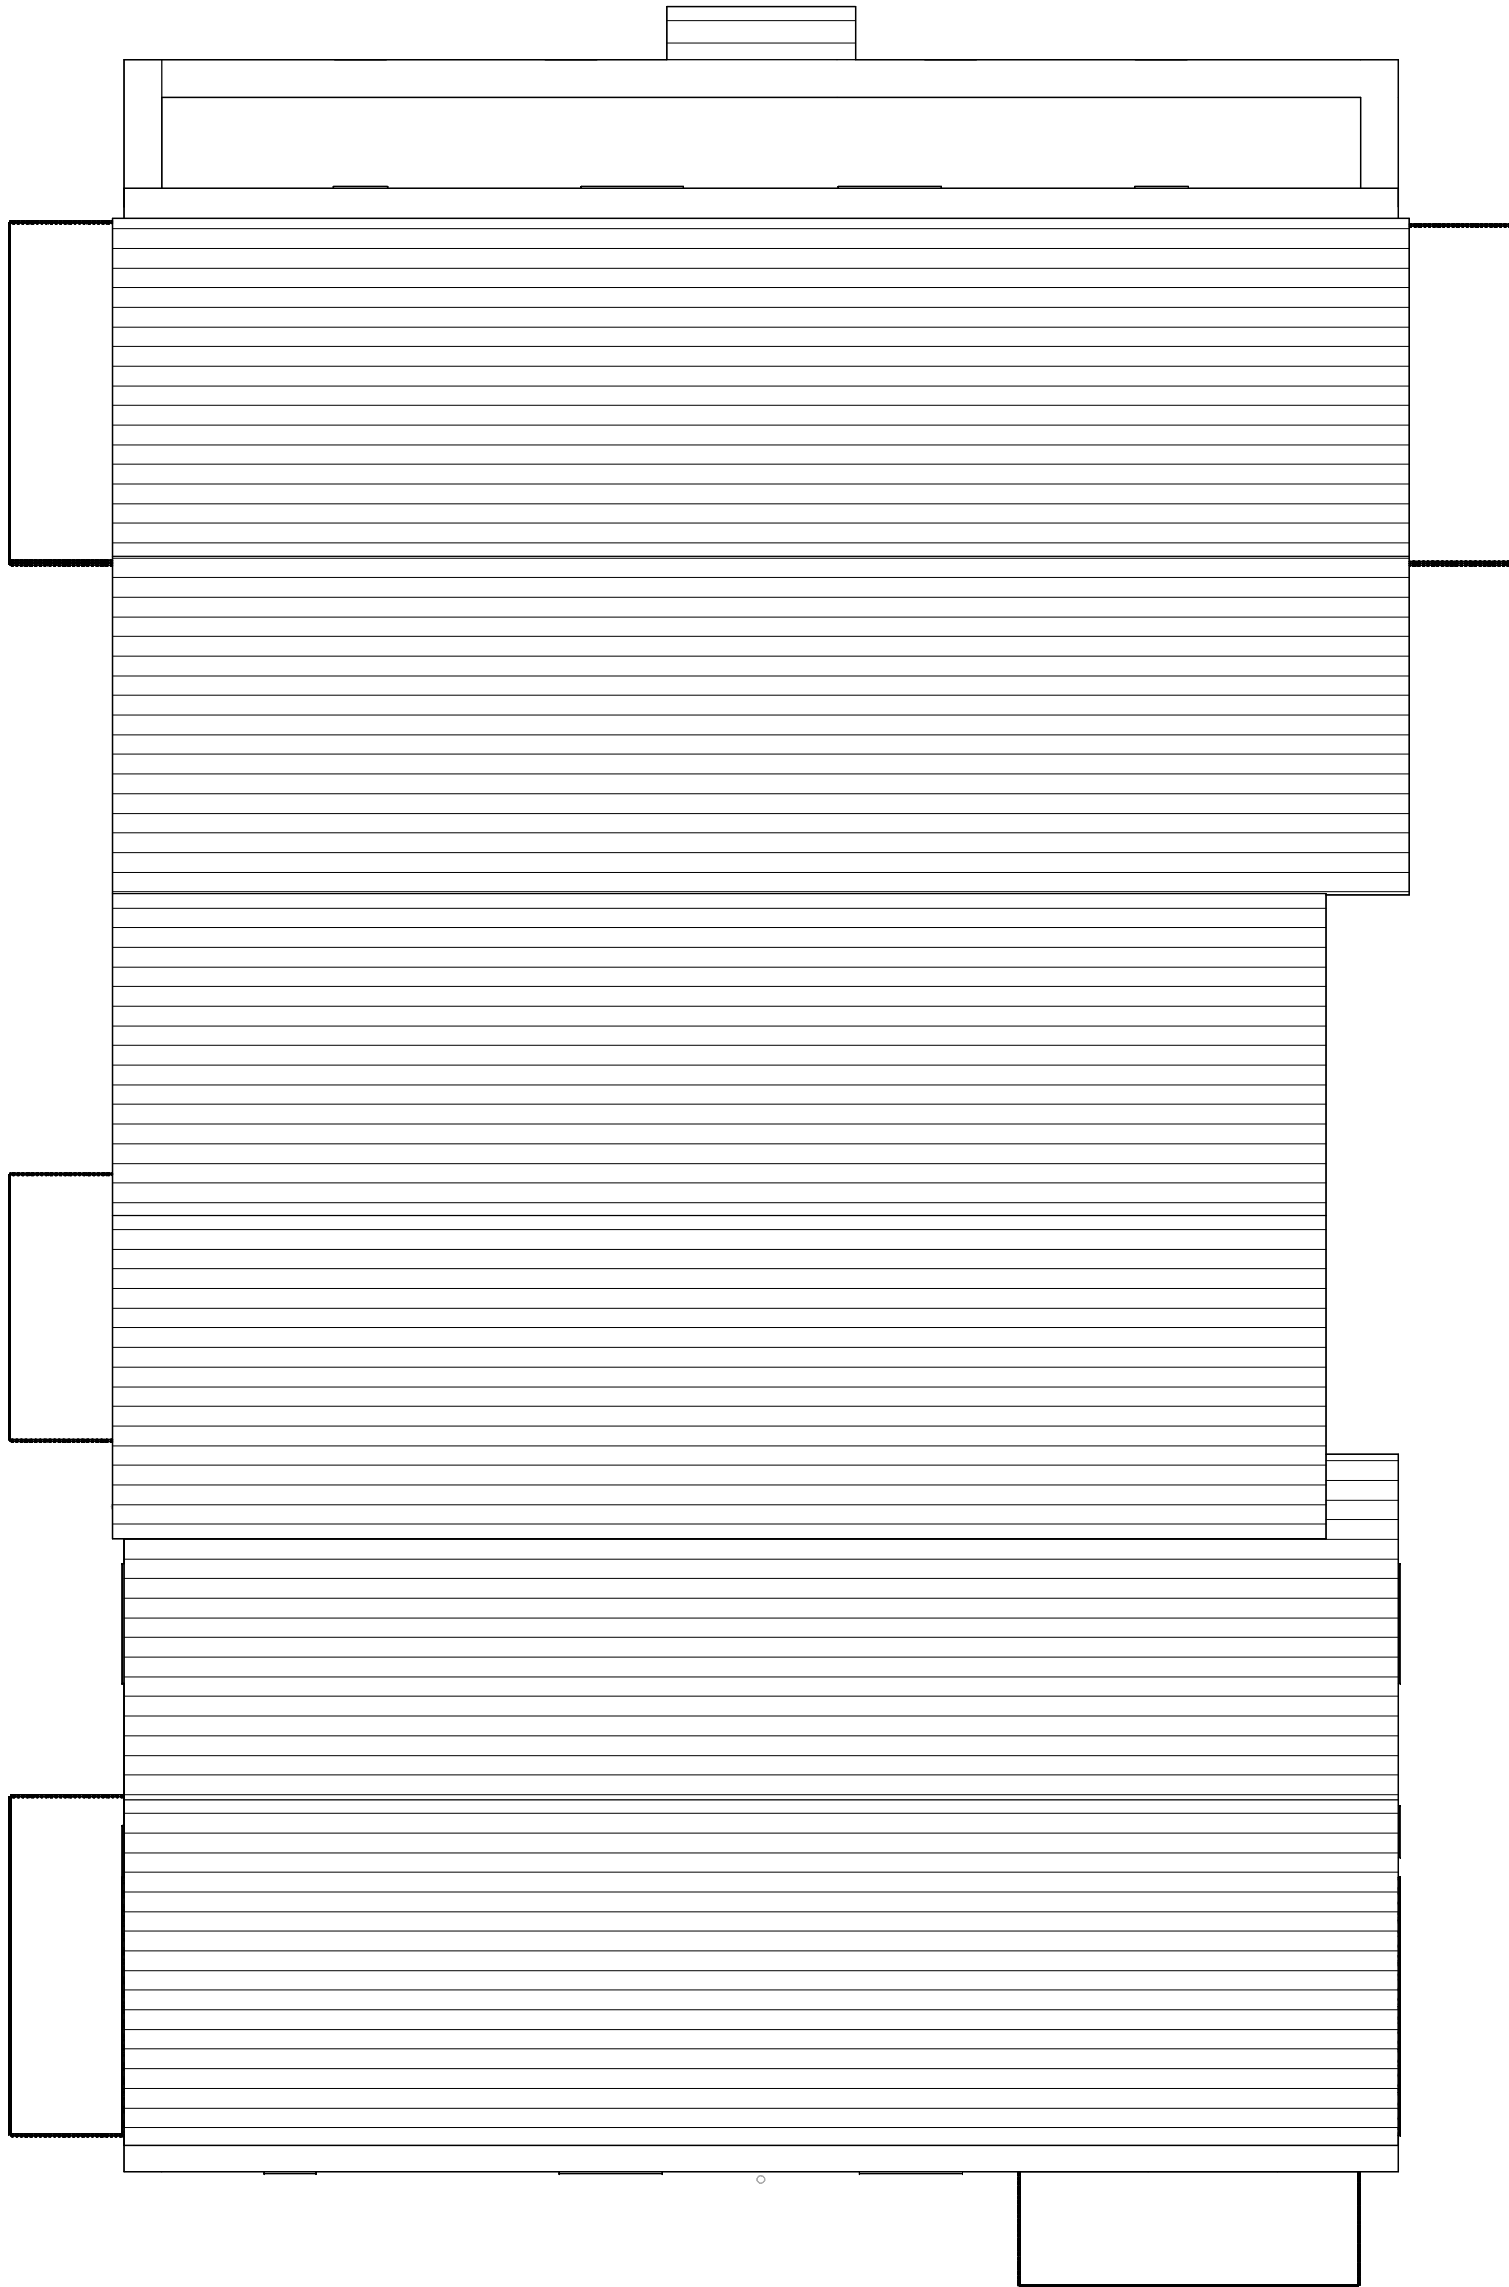

GA_Level 05_Roof
1 : 100

 


PL	PL2	03/09/25	PAC Issue	
S1	P01	22/07/25	First Issue	
STATUS	REV	DATE	DESCRIPTION	REVISED BY
CLIENT				JG
Trivallis				RB
ORIGINATOR NO				156757

CONSULTANT
STRIDE TREGLOWN
www.stridetreglown.com © Stride Treglown Limited 2020
PROJECT
Penrhys Residential
Penrhys,
Ferndale,
Rhondda Cynon Taf
DRAWING TITLE
GA Plan - Level 03& Roof

SUITABILITY STATUS	SCALE
PLANNING	1 : 100 @A3
PROJECT - ORIGIN - FUNCTION - SPATIAL - FORM - DISCIPLINE - NUMBER	STATUS_REVISION
156757-STL-GA-00-DR-A-10002	PL_PL2

Refer to site information for
proposed levels

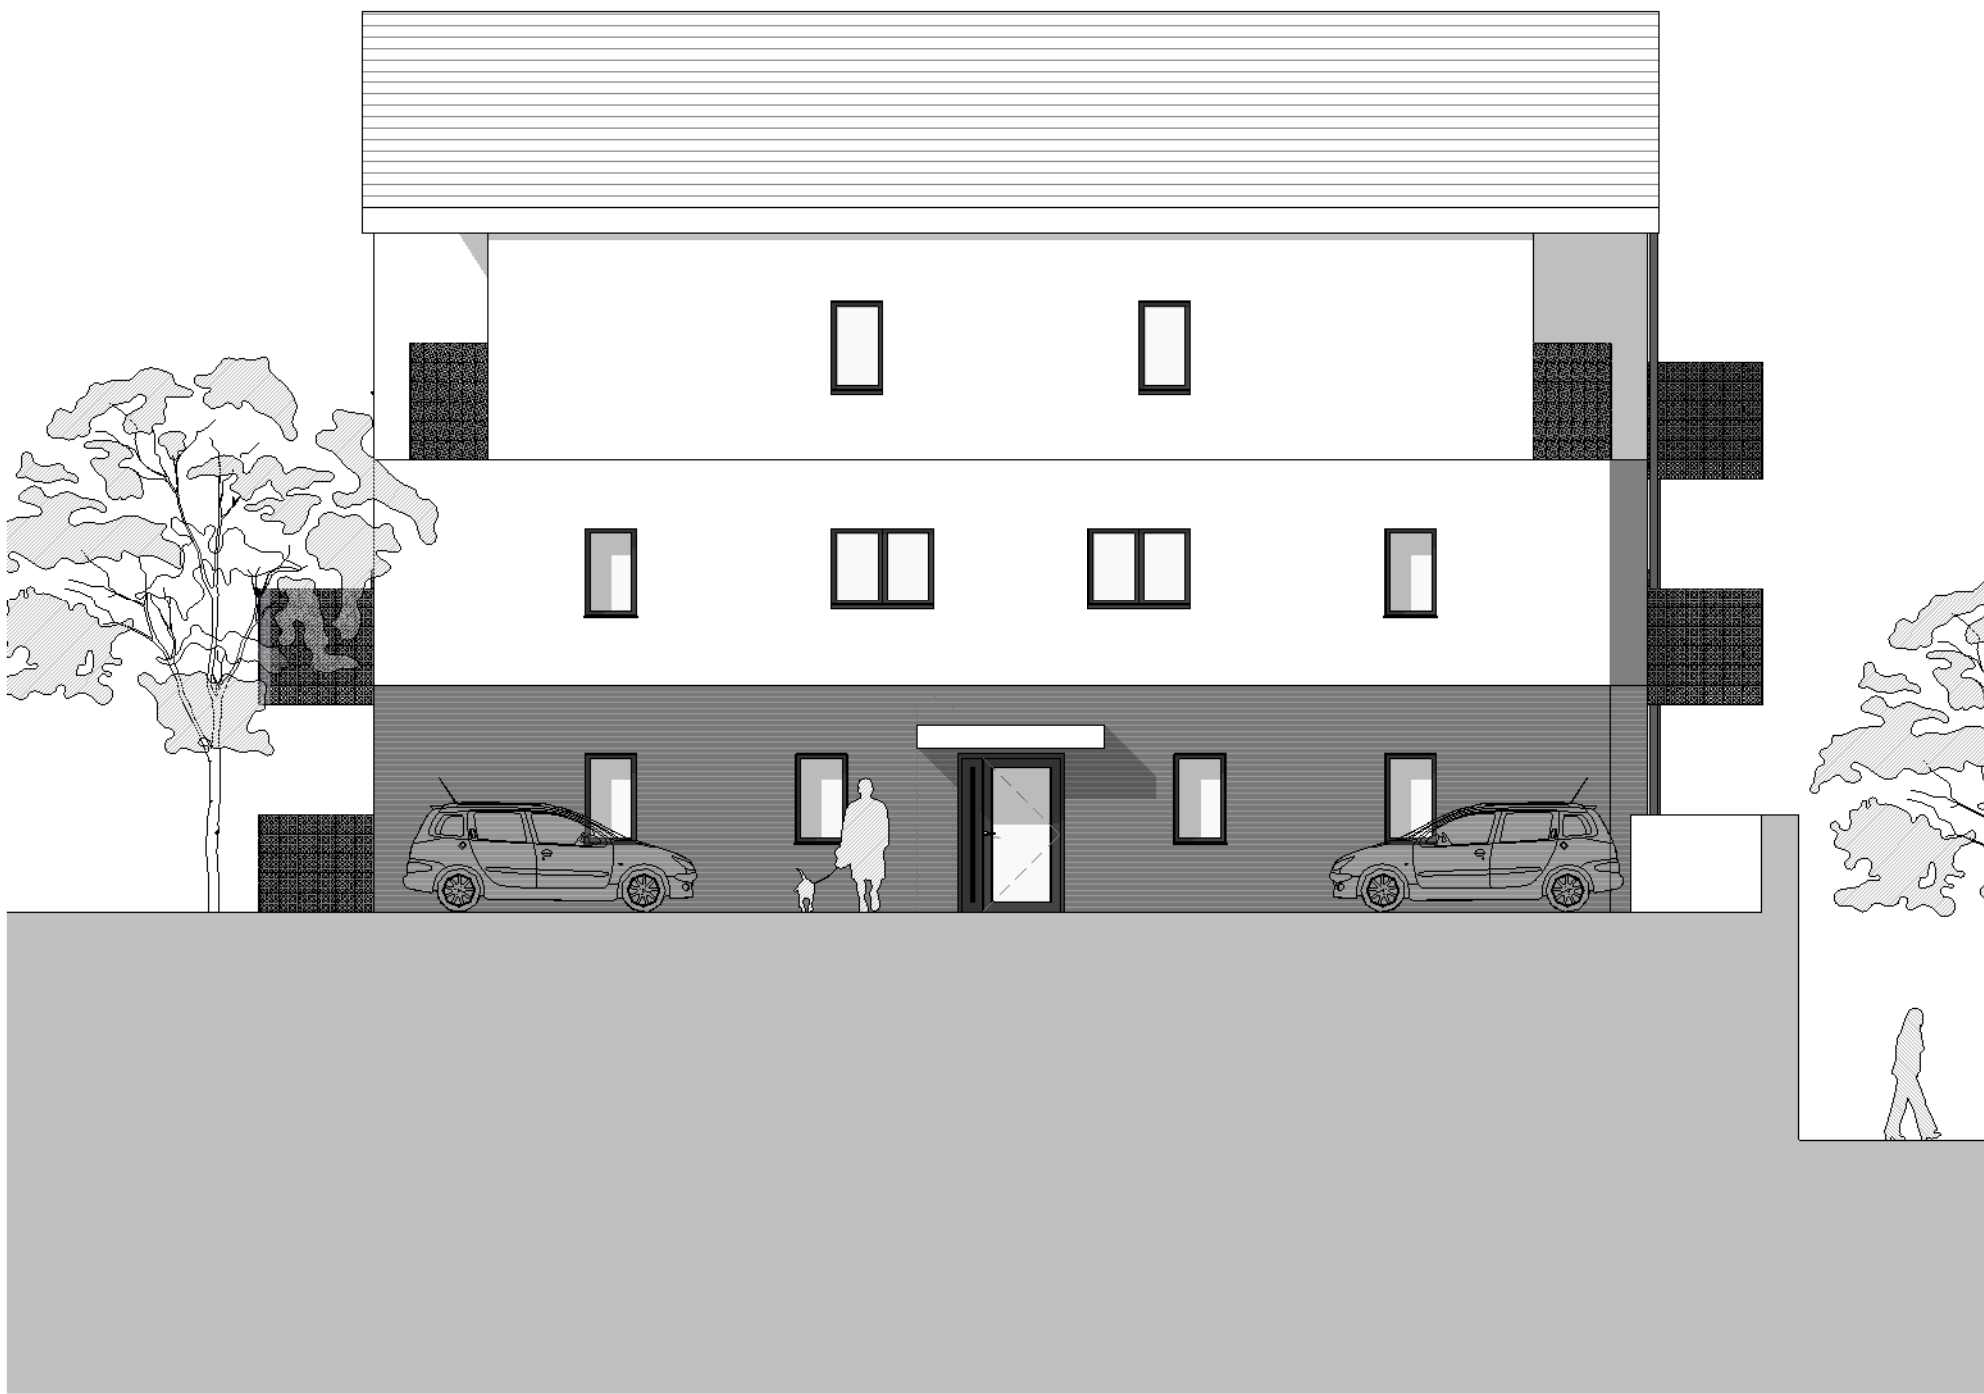

GA_North Elevation
1 : 100



GA_East Elevation
1 : 100



GA_South Elevation
1 : 100



GA_West Elevation
1 : 100

PL	PL2	03/09/25	PAC Issue	
S1	P01	22/07/25	First Issue	
STATUS	REV	DATE	DESCRIPTION	
CLIENT				REVISED BY JG
Trivallis				CHECKED BY RB
				ORIGINATOR NO 156757

CONSULTANT
STRIDE TREGLOWN
www.stridetreglown.com © Stride Treglown Limited 2020_
PROJECT
Penrhys Residential
Penrhys,
Fferndale,
Rhondda Cynon Taf

DRAWING TITLE
Apartment Block

STATUS CODE PLANNING	SCALE 1 : 100 @A1
PROJECT - ORIGINATOR - FUNCTION - SPATIAL - FORM - DISCIPLINE - NUMBER 156757-STL-XX-ZZ-DR-A-20001	STATUS_REVISION PL_PL2