

**Note**

1. Do not scale from this drawing
2. To be read in conjunction with Project Risk Register
3. To be read in conjunction with all other Landscape Architect's drawings

**KEY**

ID	RISK	MITIGATION	DATE MITIGATED
RESIDUAL PROJECT RISKS			

DATE	REV	DESCRIPTION OF REVISION	DRAWN BY	APPROVED BY
05/10/2025	P02	Planning application red line boundary removed from drawing	JJ	BH
REVISIONS				

STATUS - DRAWING PURPOSE  
**S2 - Issued for Pre-Application Consultation**

**ares**  
LANDSCAPE  
ARCHITECTS

Ares Landscape Architects LTD  
Gatecrasher,  
51 Eyre Lane  
Sheffield  
S1 4RB  
t: 0114 276 2000  
e: hello@aresdesign.co.uk  
w: aresdesign.co.uk



CLIENT:  
**The Welsh Education Partnership (WEPco)**

PROJECT TITLE:  
**Coleg Sir Gâr, Pibwrlwyd**

DRAWING TITLE:  
**Existing Site Plan**

DRAWING SCALE: 1:750	DRAWN BY: JJ	DRAWN DATE: 05/11/2024
PAPER SIZE: A1	APPROVED BY: BH	ALA PROJECT CODE: ALAB24

DRAWING NUMBER: <b>CR0301-ALA-ZZ-ZZ-D-L-20027</b>	REVISION: <b>P02</b>
--	-------------------------

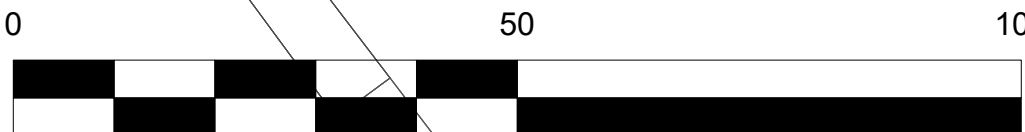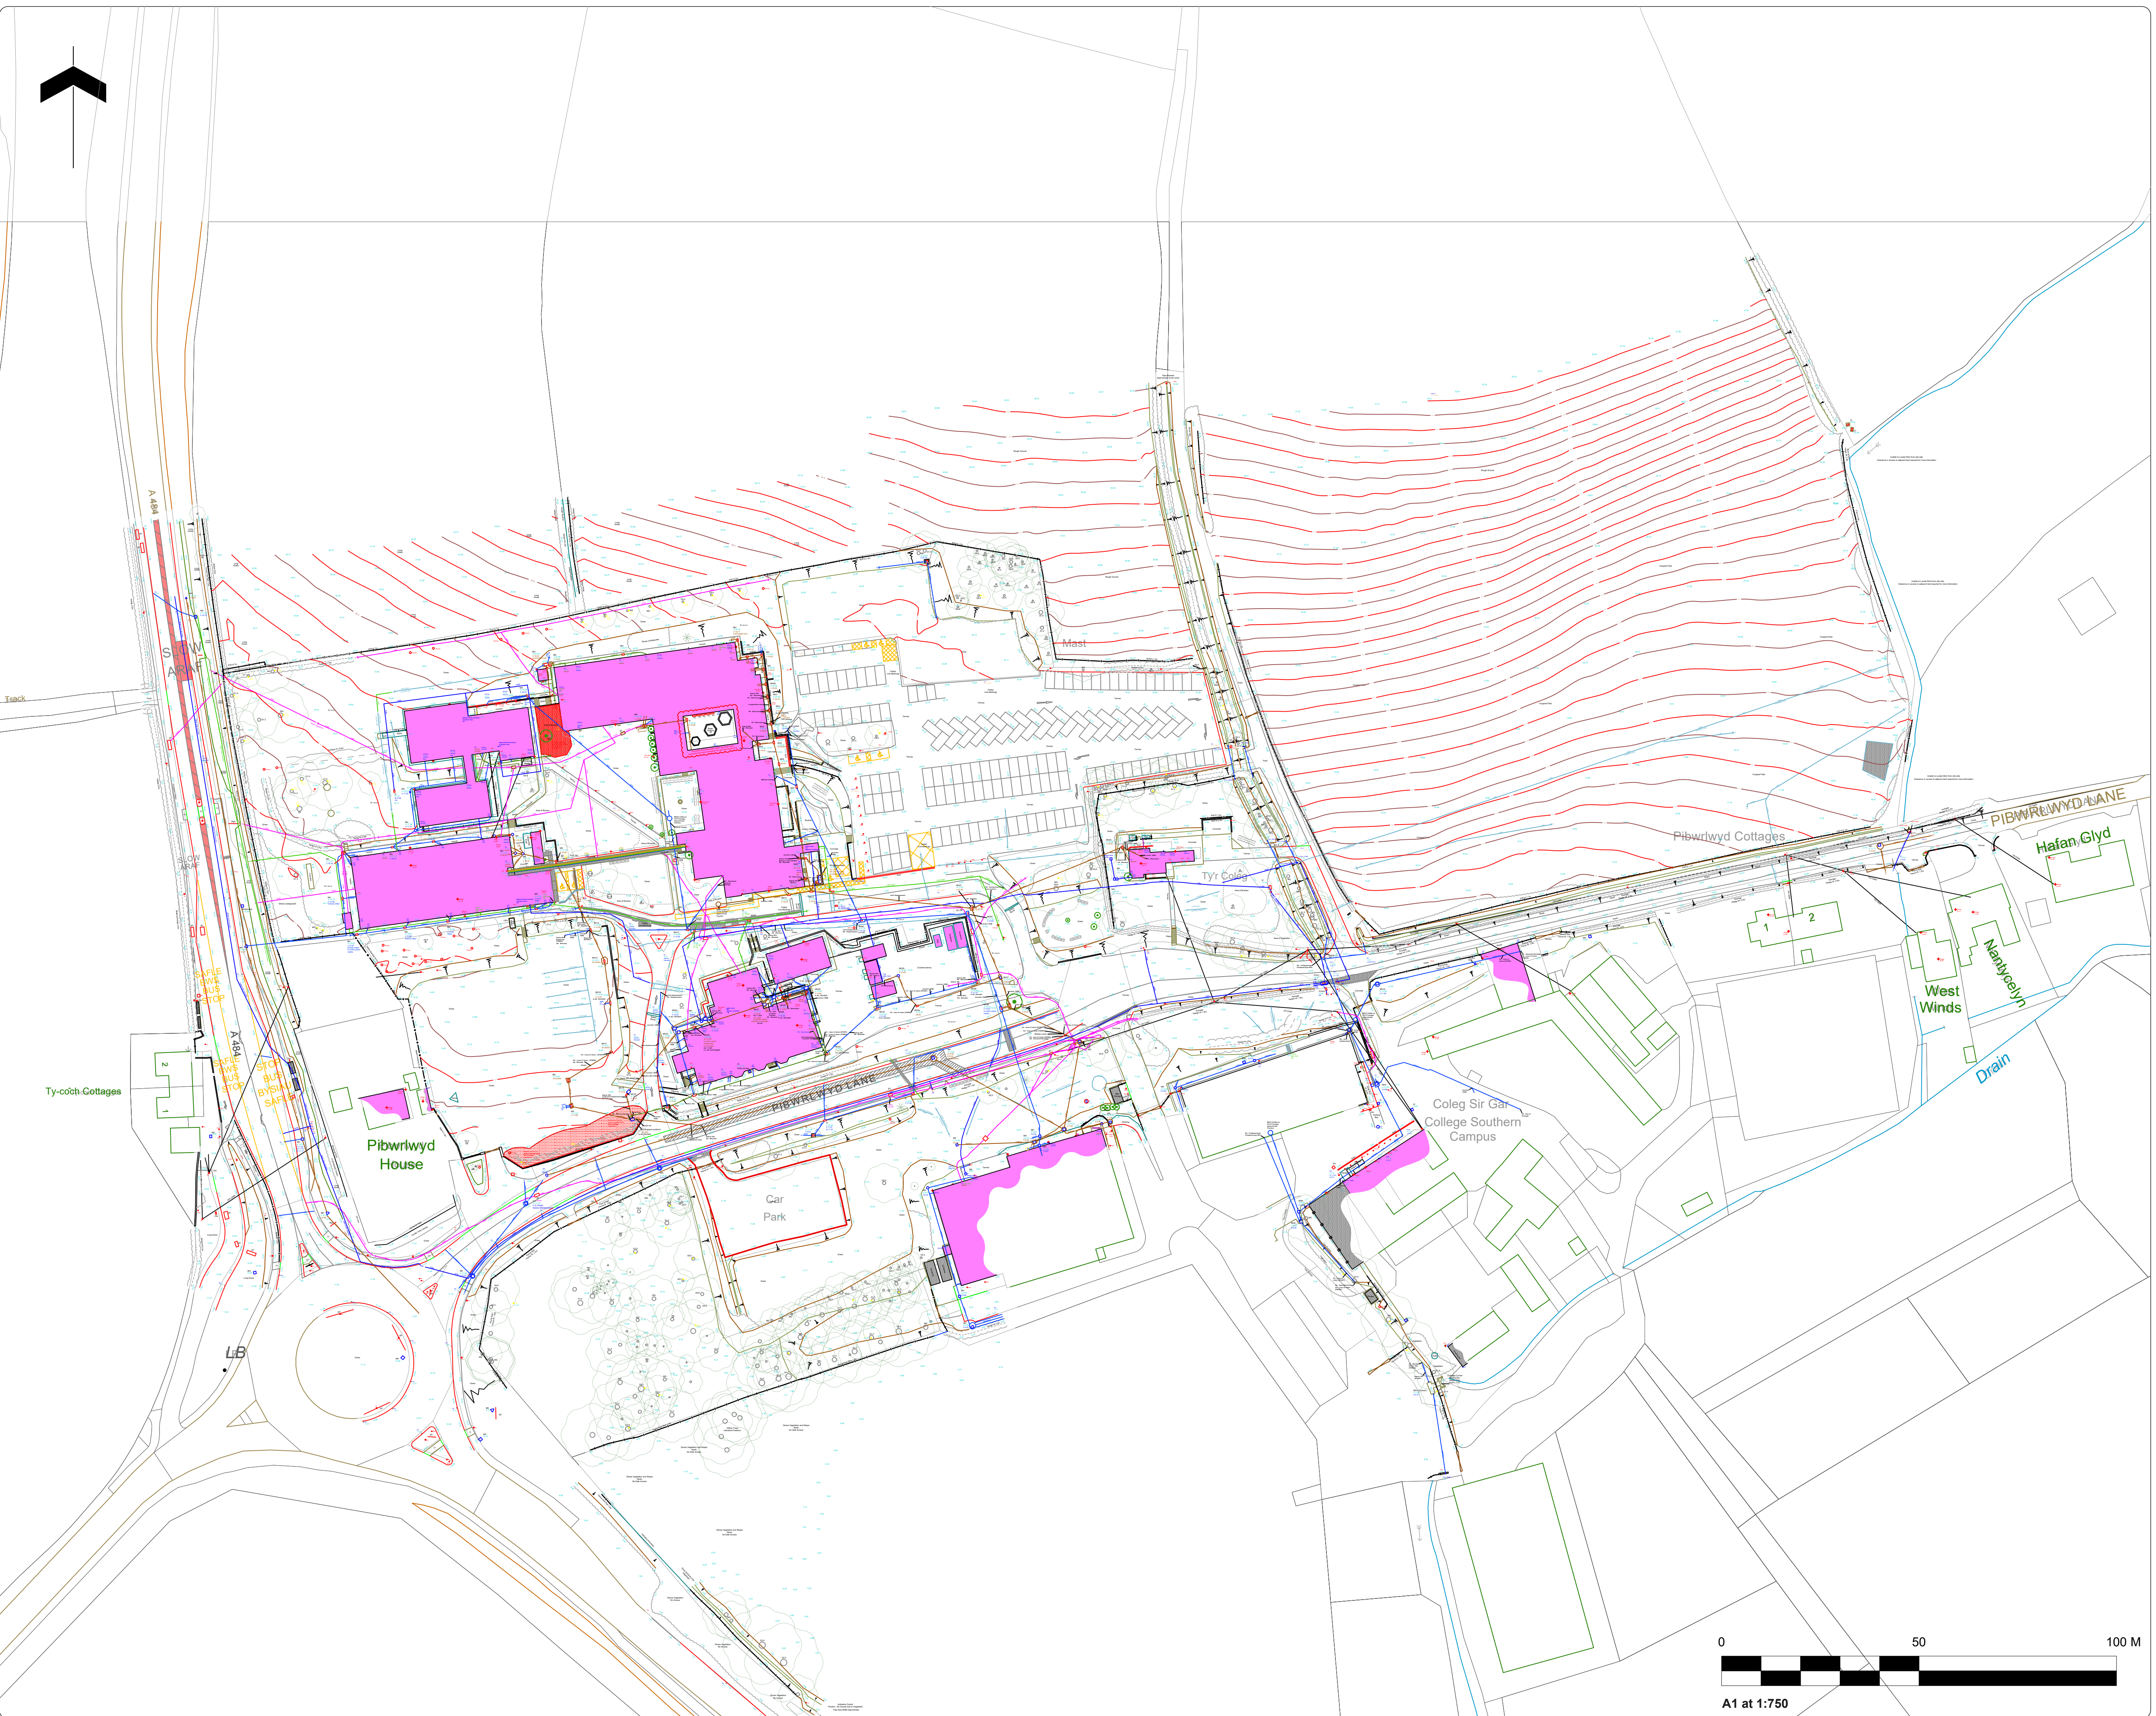

A1 at 1:750