


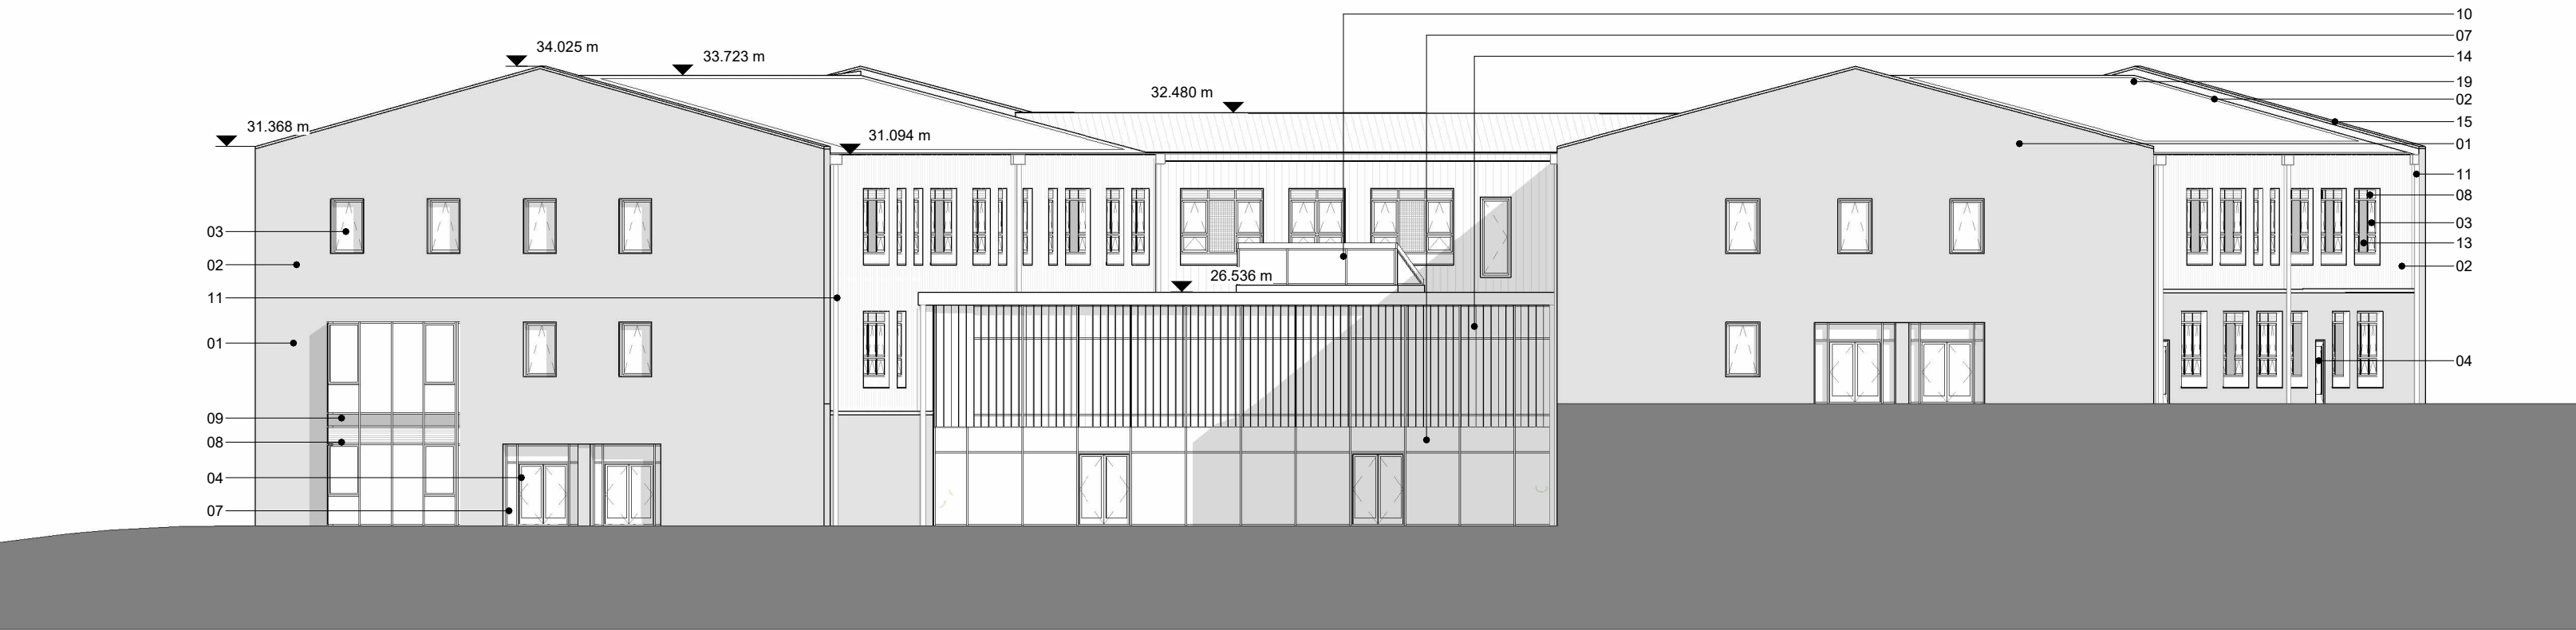


Building A North Elevation



Building A East Elevation



Building A South Elevation

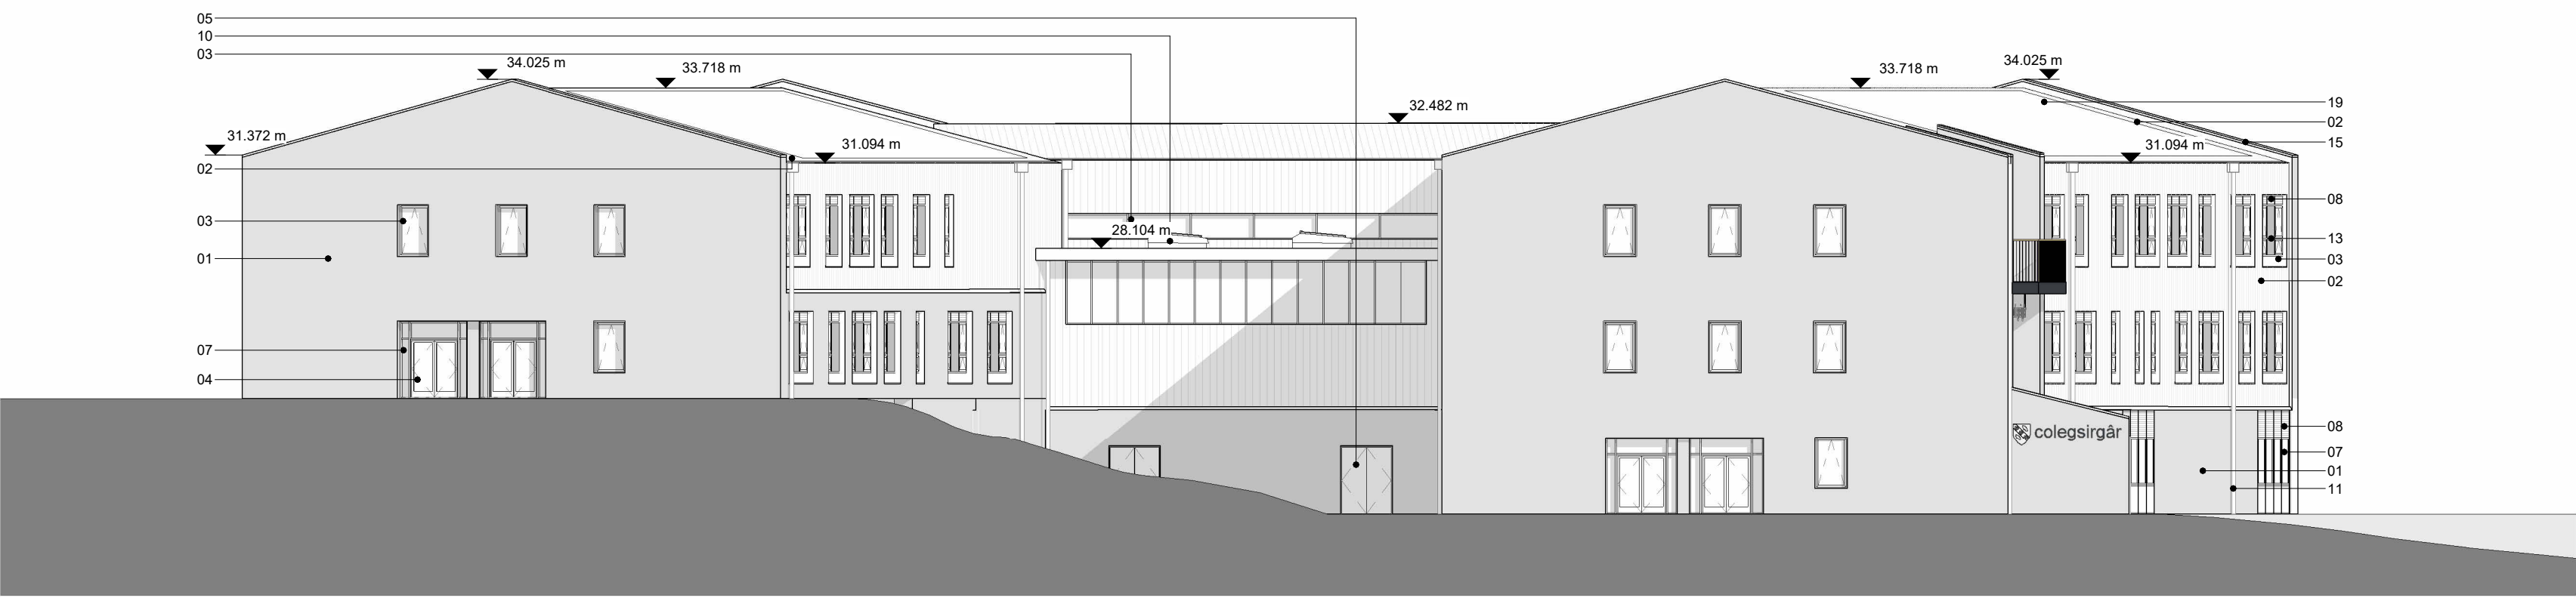

Building A West Elevation


© COPYRIGHT
The copyright in this drawing is vested in Sheppard Robson and no license or assignment of any kind has been, or is, granted to any third party whether by provision of copies or originals or otherwise unless agreed in writing.

DO NOT SCALE FROM THIS DRAWING
The contractor shall check and verify all dimensions on site and report any discrepancies in writing to Sheppard Robson before proceeding work

FOR ELECTRONIC DATA ISSUE
Electronic Data / drawings are issued as "read only" and should not be interrogated for measurement. All dimensions and levels should read, only from those values stated in text on the drawing.

- NOTES Materiality Key
- 01 - Facing Brickwork
 - 02 - Standing Seam
 - 03 - PPC aluminium window frame and glazing
 - 04 - PPC aluminium framed door and glazing
 - 05 - PPC aluminium solid door
 - 06 - PPC aluminium louvred door
 - 07 - PPC curtain walling and glazing
 - 08 - PPC aluminium louvres
 - 09 - Spandrel panel
 - 10 - Rooflight
 - 11 - Galvanised rainwater downpipe
 - 12 - Stepped flemish bond brickwork
 - 13 - External shading grille
 - 14 - Brise soleil
 - 15 - Aluminium coping
 - 16 - Steel balustrade
 - 17 - PPC aluminium solid door with toplight
 - 18 - Steel roller shutter
 - 19 - PV panels

REVISIONS	REV.	DATE	AMENDMENT
	P01	16/09/2025	Issue for PAC

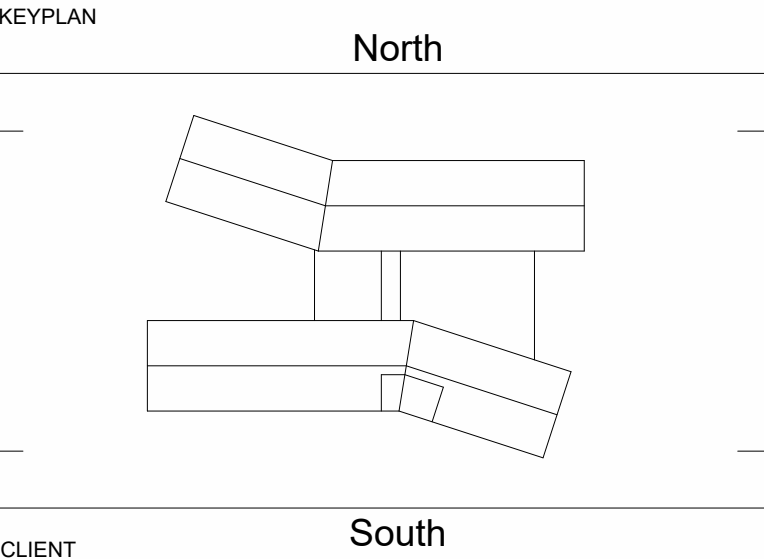

CLIENT
WEPCo

**SHEPPARD
ROBSON**

77 Parkway Camden Town London NW1 7PU T: +44 (0)20 7504 1700 E: enquiries@sheppardrobson.co.uk				
PROJECT Coleg Sir Gar, Pibwrlwyd Campus, Carmarthen				
SCALE@A1	DATE	ORIGINATOR	CHECKED	AUTHORISED
1 : 200	16/09/2025	FD	FH	JJ
DESCRIPTION Building A General Arrangement Elevations				
STAGE Stage 3				
STATUS	PURPOSE FOR ISSUE			SR NO.
S2	Information			7164
DRAWING NO.				REV.
CR0301-SRA-BA-XX-DR-A-02200				P01