



Copyright Rutter Architects Limited.
No implied licence exists.

All dimensions to be checked onsite. Errors, omissions or differences between drawings and specifications or bills of quantities to be reported to Rutter Architects Limited.


Revisions : Drawn/Chkd : Date :

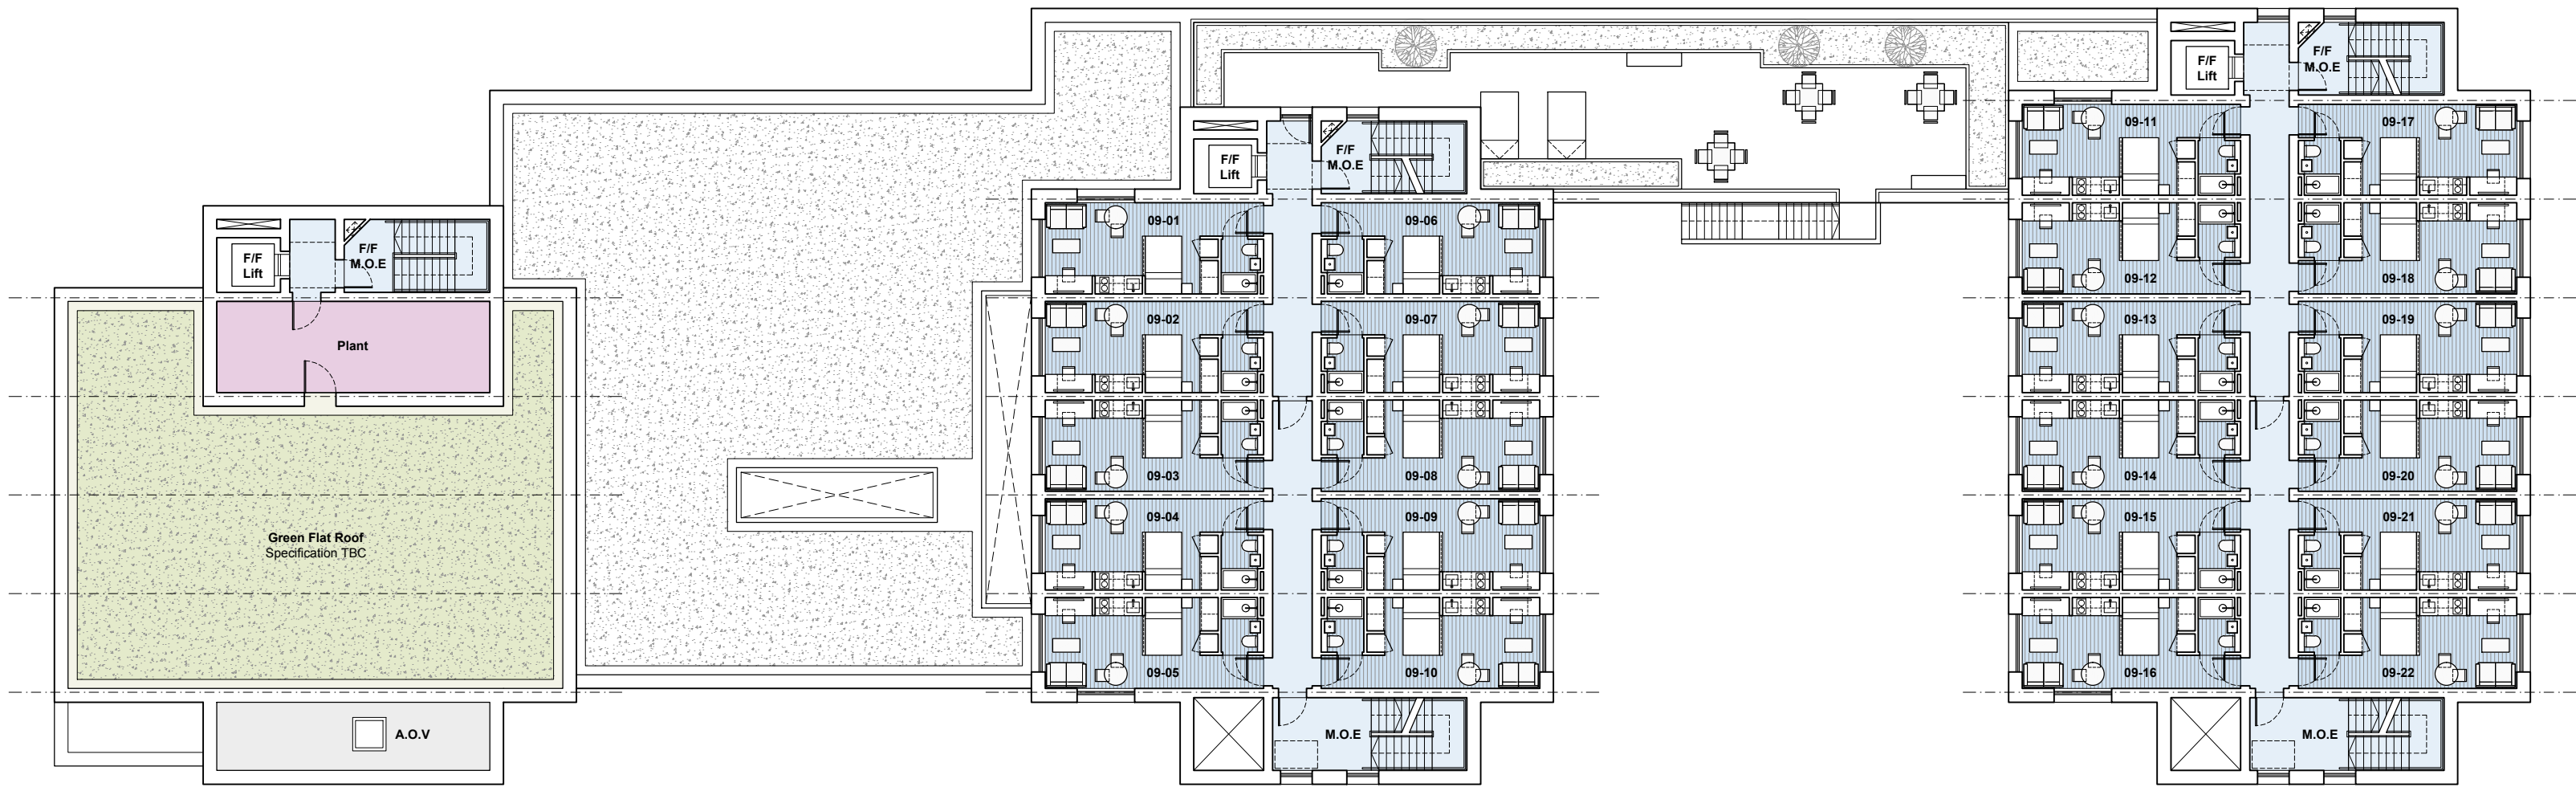

Proposed 9th Floor Plan
Scale 1:200 at A3

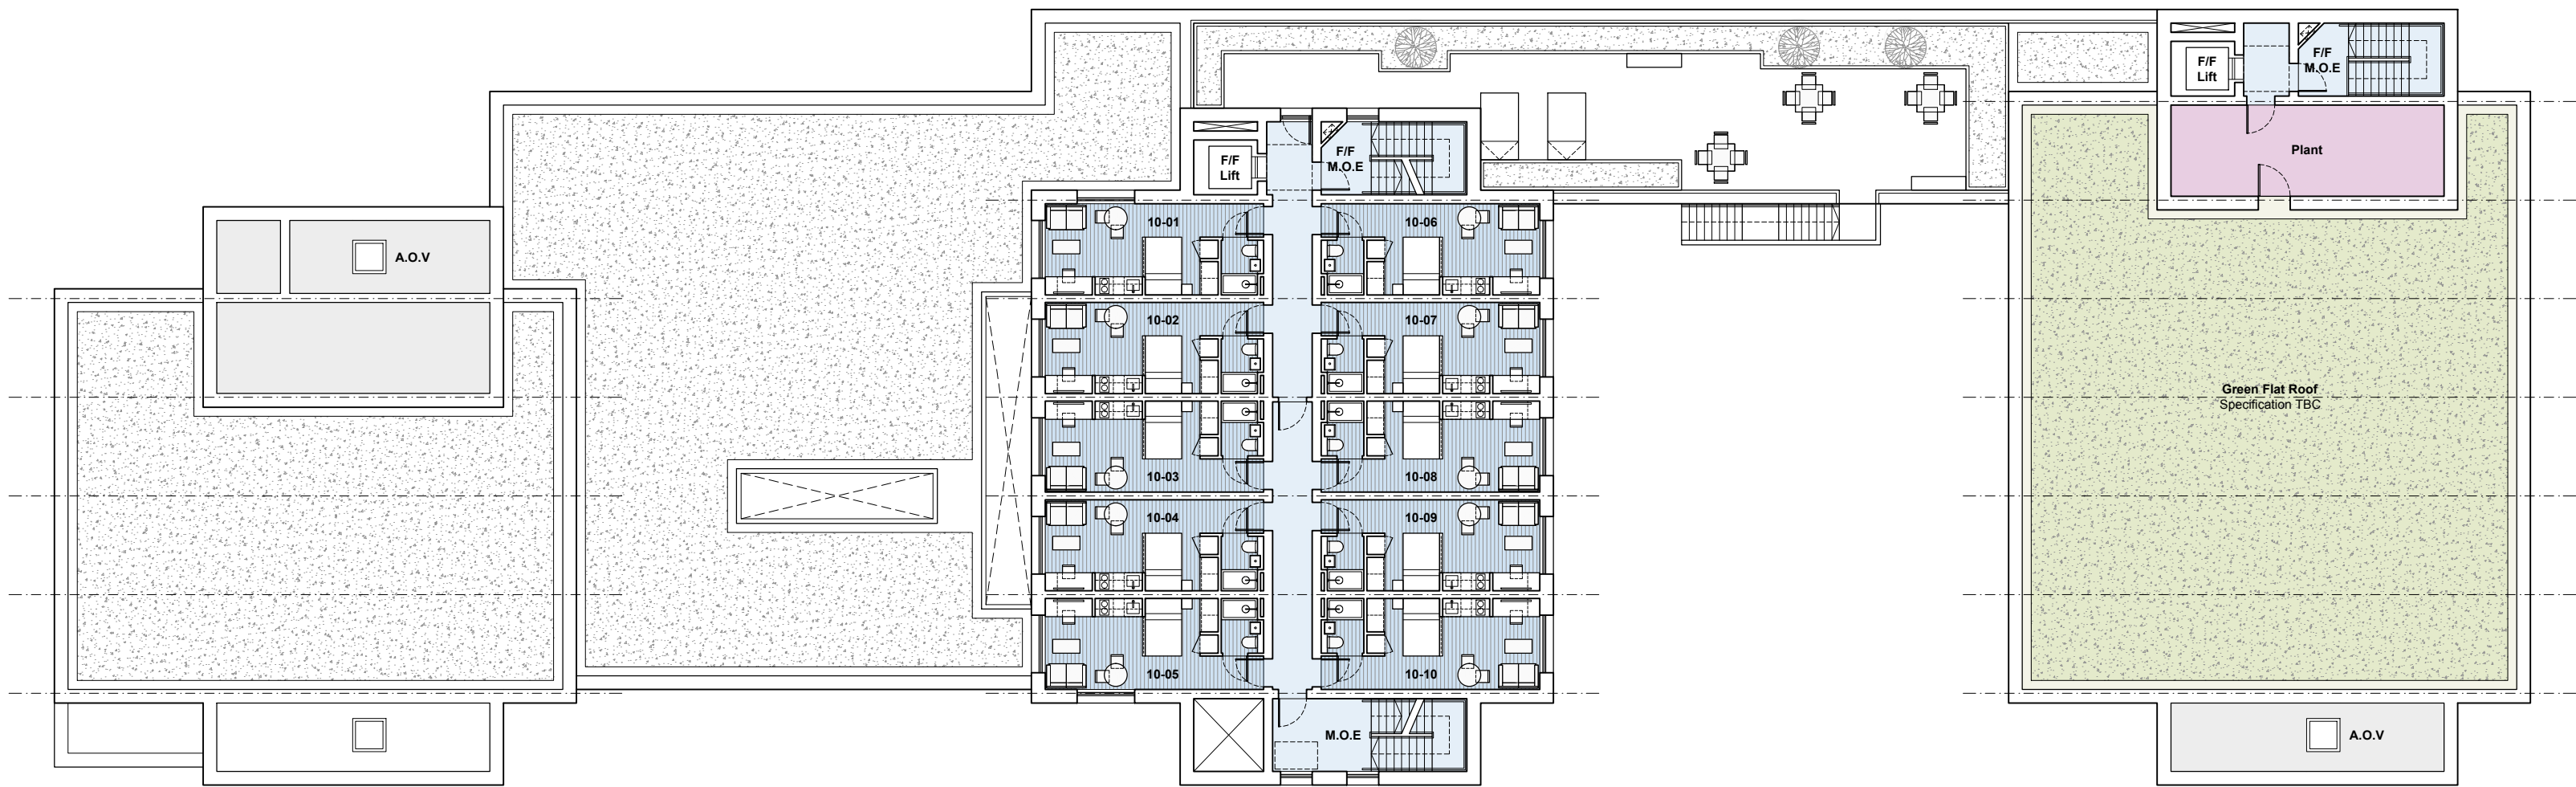

Proposed 10th Floor Plan
Scale 1:200 at A3

 

RUTTER ARCHITECTS

68 Crooksbury
Farnham
Surrey
GU10 1QD
T. 01252 781 432
W. www.rutterarchitects.com

Client :
CNM Estates

Project :
PBSA, Rosemary Street, Cardiff

Drawing Title :
Proposed 9th and 10th Floor Plans

Scale @ A2 : 1:200
Checked By : PR
Date : NOV 25

Job Number : 1075
Stage : PL
Drawing No : 105
Rev : *

Issue Status :
☐ Construction ☐ Preliminary ☒ Information
☐ Approval ☐ Tender