



Proposed 11th Floor Plan
Scale 1:200 at A3

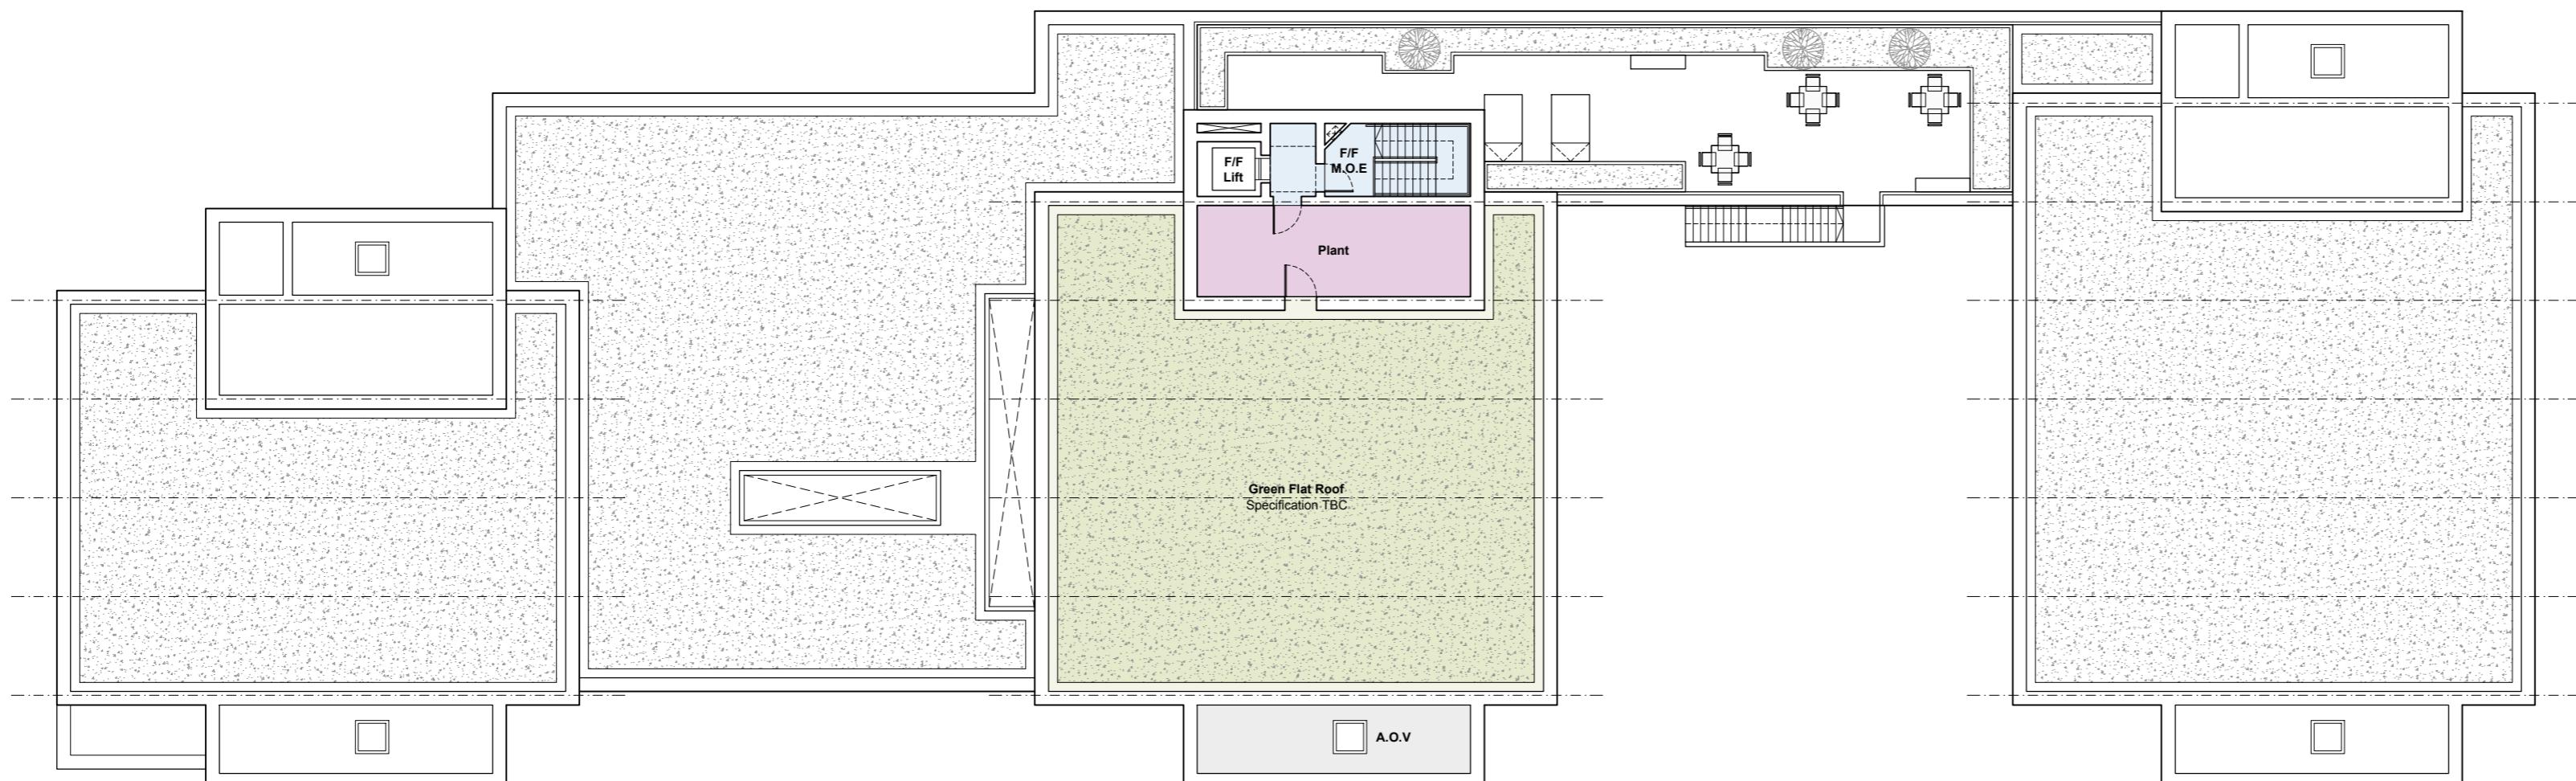

Proposed 12th Floor Plan
Scale 1:200 at A3

0 1 2 3 4 5 10m
Scale 1:200

 

Scale @ A2 : Checked By : Date :
1:200 PR NOV 25

Job Number : Stage : Drawing No : Rev :
1075 PL 106 *

Issue Status :
 Construction Preliminary Information
 Approval Tender

RUTTER ARCHITECTS

68 Crooksbury
Farnham
Surrey
GU10 1QD

T. 01252 781 432
W. www.rutterarchitects.com

Client :
CNM Estates

Project :
PBSA, Rosemary Street, Cardiff

Drawing Title :
Proposed 11th and 12th Floor Plans