


0 5 10 m 20 m

- Site Ownership Boundary
- Site Boundary Line
- Existing Buildings
- Proposed Buildings
- Service Buildings
- River
- New Trees
- Existing Trees
- Primary Access
- Secondary Access

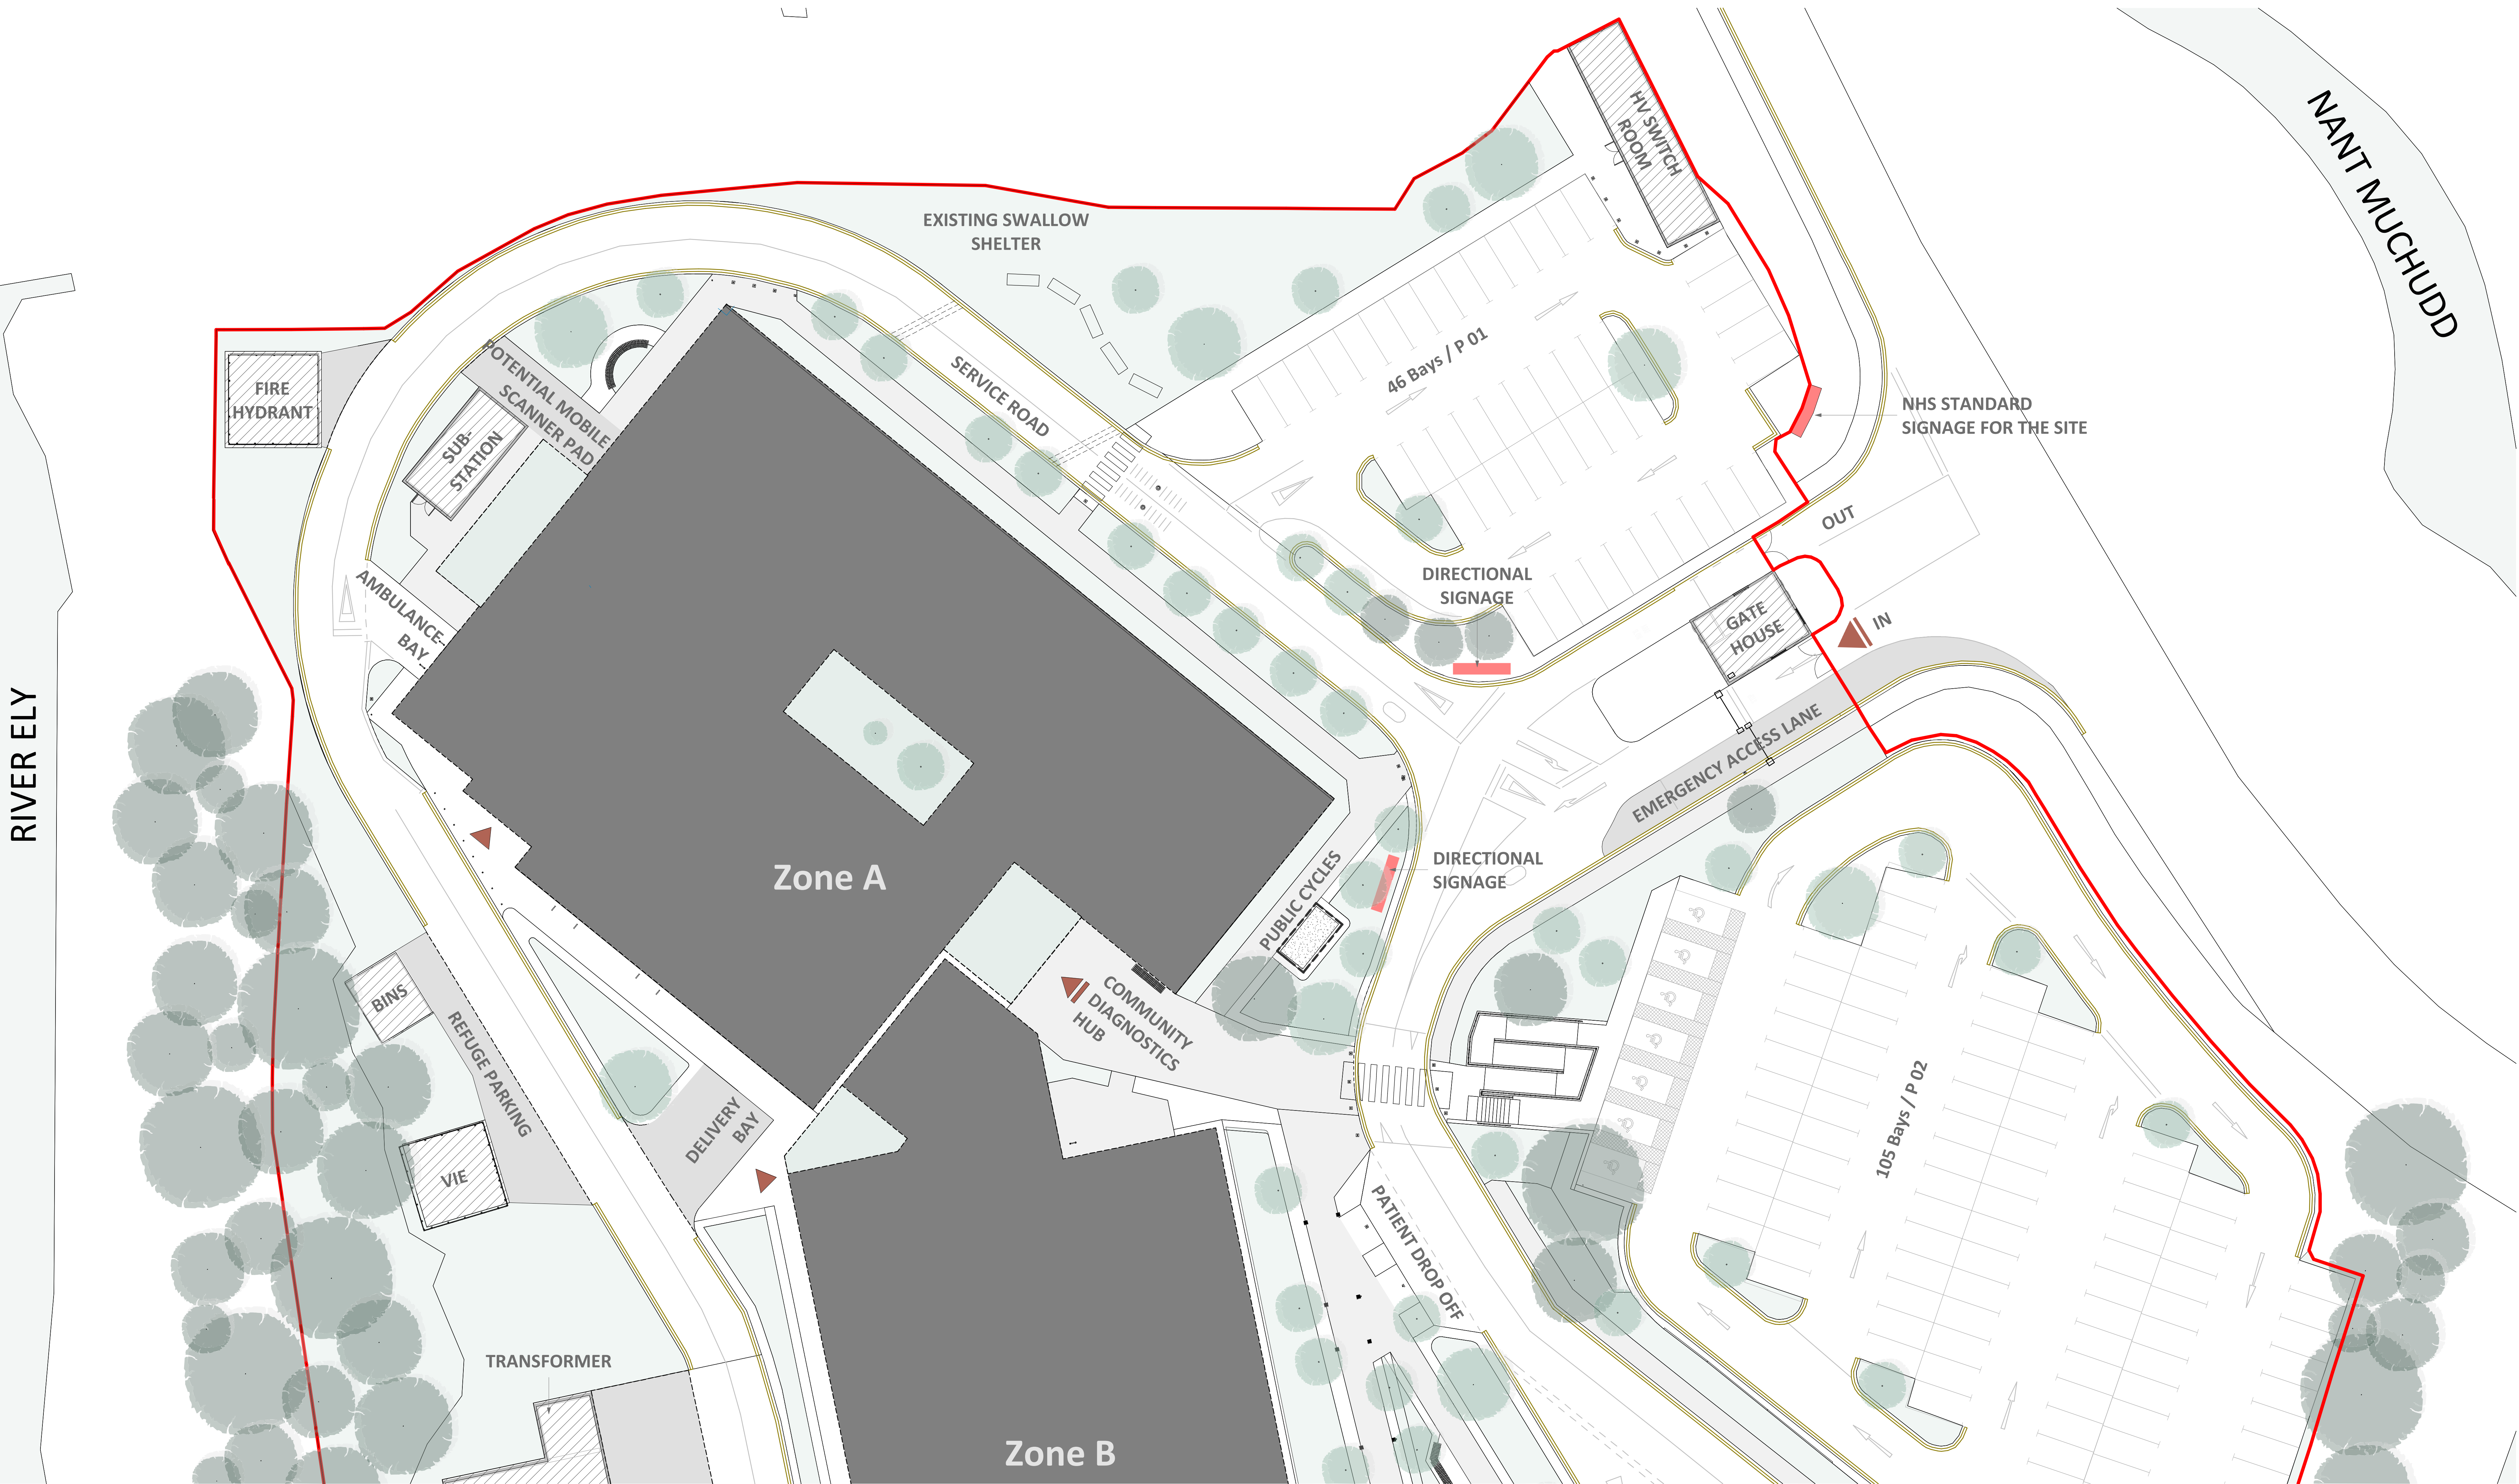

Proposed Site Plan - Part 1/3
1 : 200

PL	PL01	09/05/25	Provisional PAC Drawings to CTMUHB for Review and Comment
STATUS	REV	DATE	DESCRIPTION
CLIENT			REVISOR BY DS
			CHECKED BY CM
			ORIGINATOR NO 155750

CONSULTANT
STRIDE TREGLOWN
www.stride-treglow.com
PROJECT
Llantrisant Health Park
Pontyclun CF72 8XL

DRAWING TITLE
Proposed Site Plan - Sheet 1

STATUS CODE	PLANNING	SCALE	As indicated
PROJECT - ORIGINATOR - FUNCTION - SPATIAL - FORM - DISCIPLINE - NUMBER	W550-STL-00-00-DR-A-00013	STATUS_REVISION	PL_PL01