




Proposed Site Plan - Part 2/3
1 : 200

Responsibility is not accepted for errors made by others in scaling from this drawing.
All construction information should be taken from figured dimensions only.

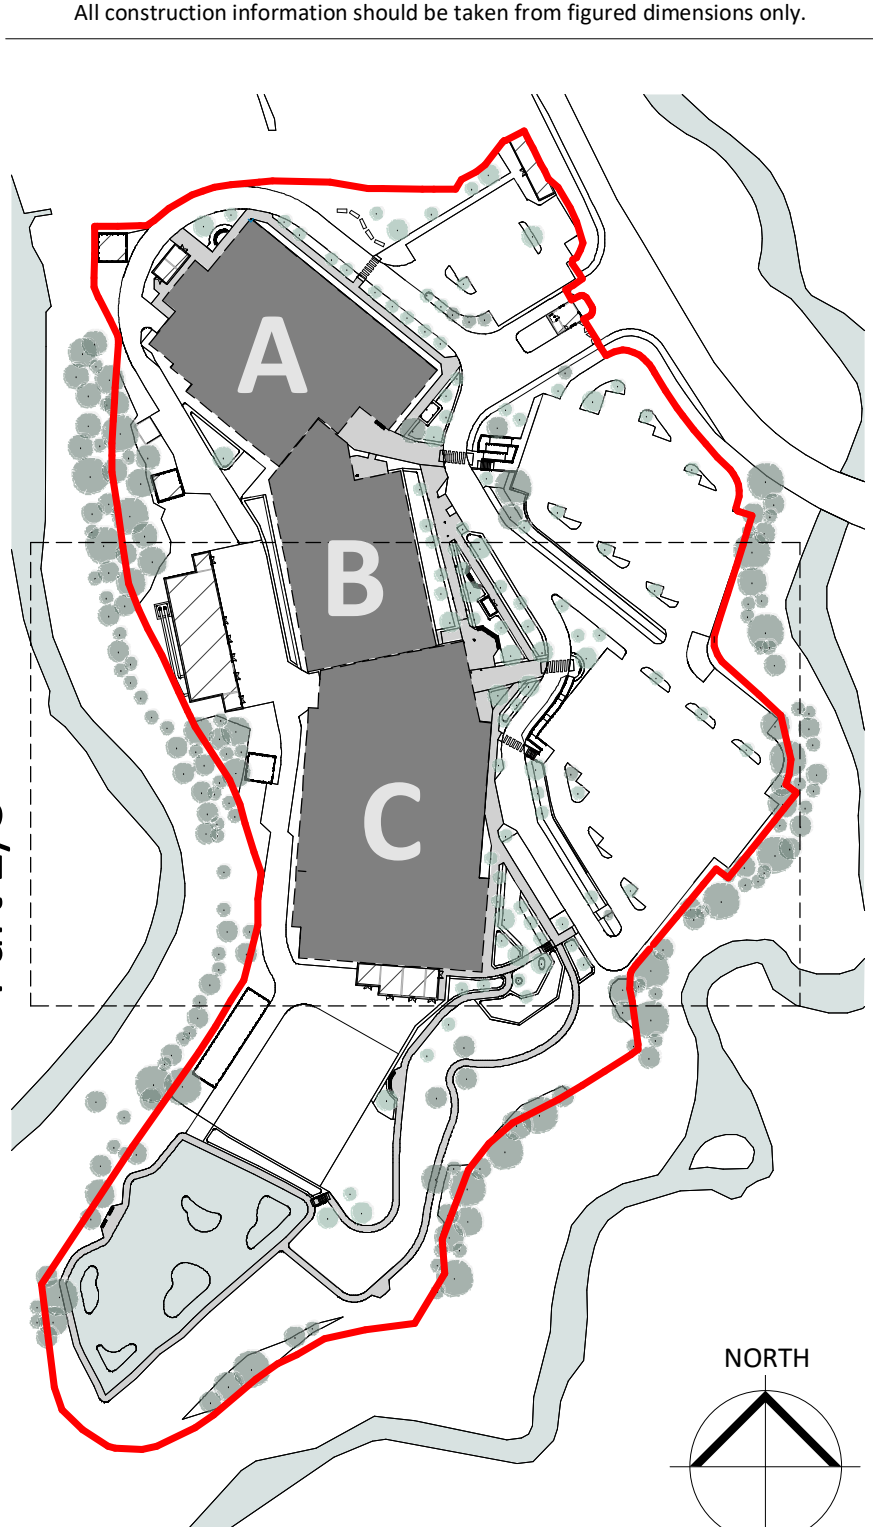

- Site Ownership Boundary
- Site Boundary Line
- Existing Buildings
- Proposed Buildings
- Service Buildings
- River
- New Trees
- Existing Trees
- Primary Access
- Secondary Access

PL	PL01	09/05/25	Provisional PAC Drawings to CTMUHB for Review and Comment	REVISOR	DS
STATUS	REV	DATE	DESCRIPTION	REVISOR	DS
CLIENT				REVISOR	DS
				CHECKED BY	CM
				ORIGINATOR NO	155750

CONSULTANT
STRIDE TREGLOWN
www.stridetreglown.com © Stride Treglown Limited 2020
PROJECT
Llantrisant Health Park
Pontyclun CF72 8XL

DRAWING TITLE
Proposed Site Plan - Sheet 2

STATUS CODE	SCALE
PLANNING	As indicated
PROJECT - ORIGINATOR - FUNCTION - SPATIAL - FORM - DISCIPLINE - NUMBER	STATUS_REVISION
W550-STL-00-00-DR-A-00014	PL_PL01