


Proposed Site Plan - Part 3/3  
1 : 200

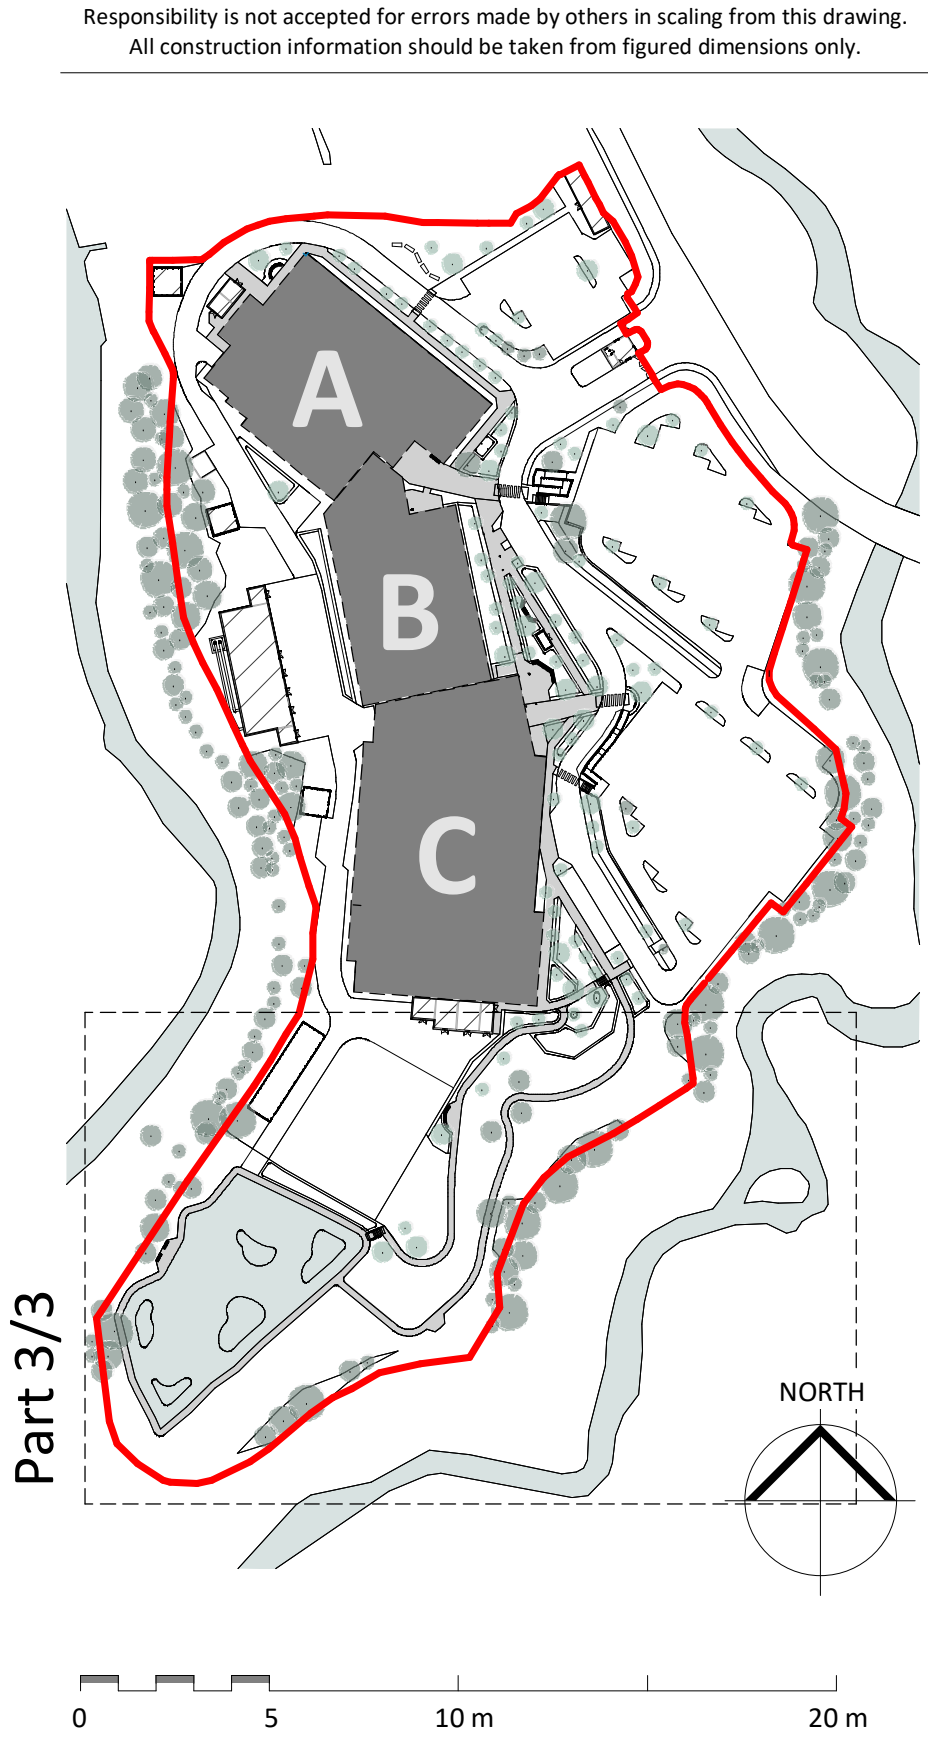

- Site Ownership Boundary
- Site Boundary Line
- Existing Buildings
- Proposed Buildings
- Service Buildings
- River
- New Trees
- Existing Trees
- Primary Access
- Secondary Access

PL	PL01	09/05/25	Provisional PAC Drawings to CTMUHB for Review and Comment
STATUS	REV	DATE	DESCRIPTION
CLIENT			REVISED BY DS
			CHECKED BY CM
			ORIGINATOR NO 155750

CONSULTANT

**STRIDE TREGLOWN**

www.stride-treglow.com

PROJECT

Llantrisant Health Park  
Pontyclun CF72 8XL

DRAWING TITLE

Proposed Site Plan - Sheet 3

STATUS CODE	SCALE
PLANNING	As indicated
PROJECT - ORIGINATOR - FUNCTION - SPATIAL - FORM - DISCIPLINE - NUMBER	STATUS_REVISION
W550-STL-00-00-DR-A-00015	PL_PL01