



Responsibility is not accepted for errors made by others in scaling from this drawing.  
All construction information should be taken from figured dimensions only.

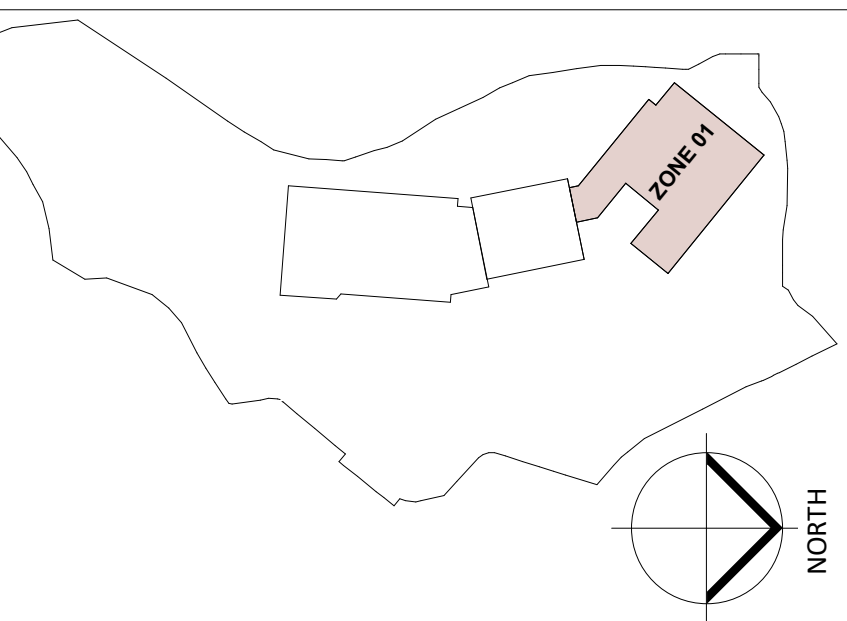

0 5 10 m

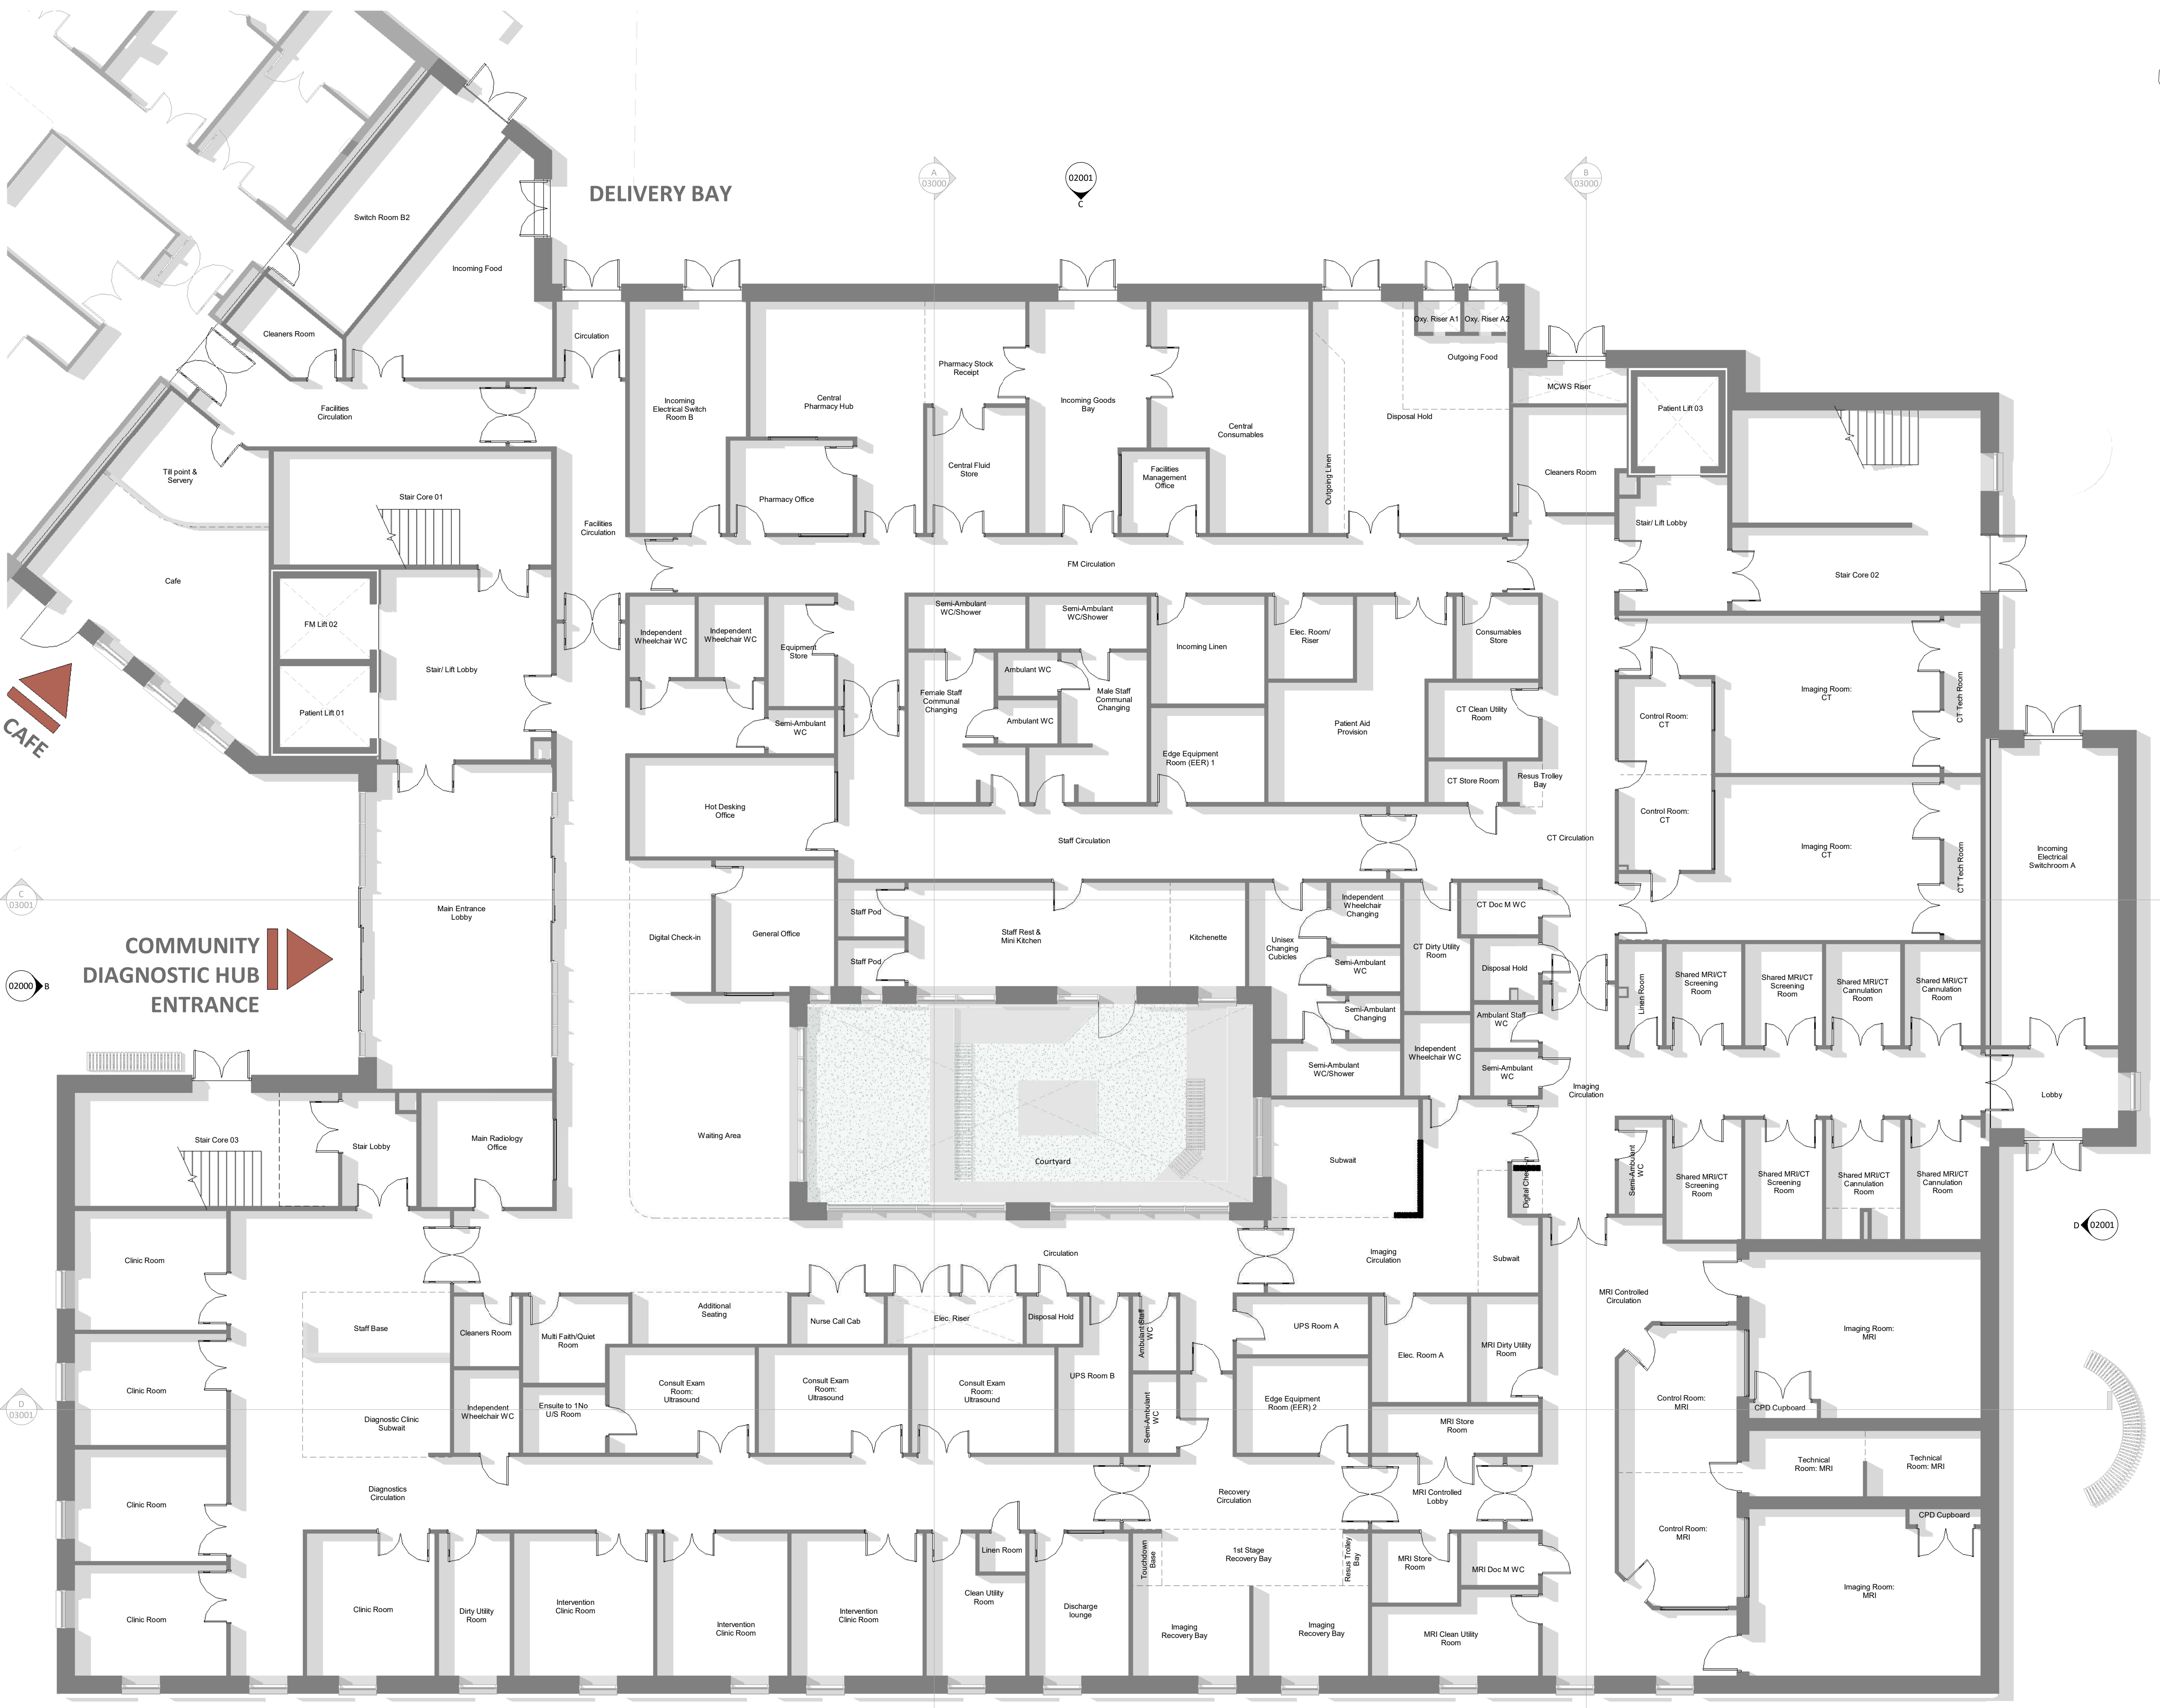

Zone 1 - Ground Floor Plan  
1 : 100

PL	PL01	09/05/25	Provisional PAC Drawings to CTMUHB for Review and Comment
STATUS	REV	DATE	DESCRIPTION
CLIENT			REVISD BY DS
			CHECKED BY CM
			ORIGINATOR NO 155750

CONSULTANT  
**STRIDE TREGLOWN**  
www.stridetreglown.com  
PROJECT  
Llantrisant Health Park  
Pontyclun CF72 8XL

DRAWING TITLE  
Zone 1 - Ground Floor Plan

STATUS CODE	PLANNING	SCALE	As indicated
PROJECT - ORIGINATOR - FUNCTION - SPATIAL - FORM - DISCIPLINE - NUMBER	W550-STL-01-00-DR-A-01000	STATUS_REVISION	PL_PL01