



Responsibility is not accepted for errors made by others in scaling from this drawing.
All construction information should be taken from figured dimensions only.

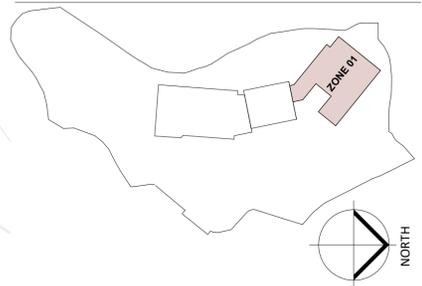

0 5 10 m

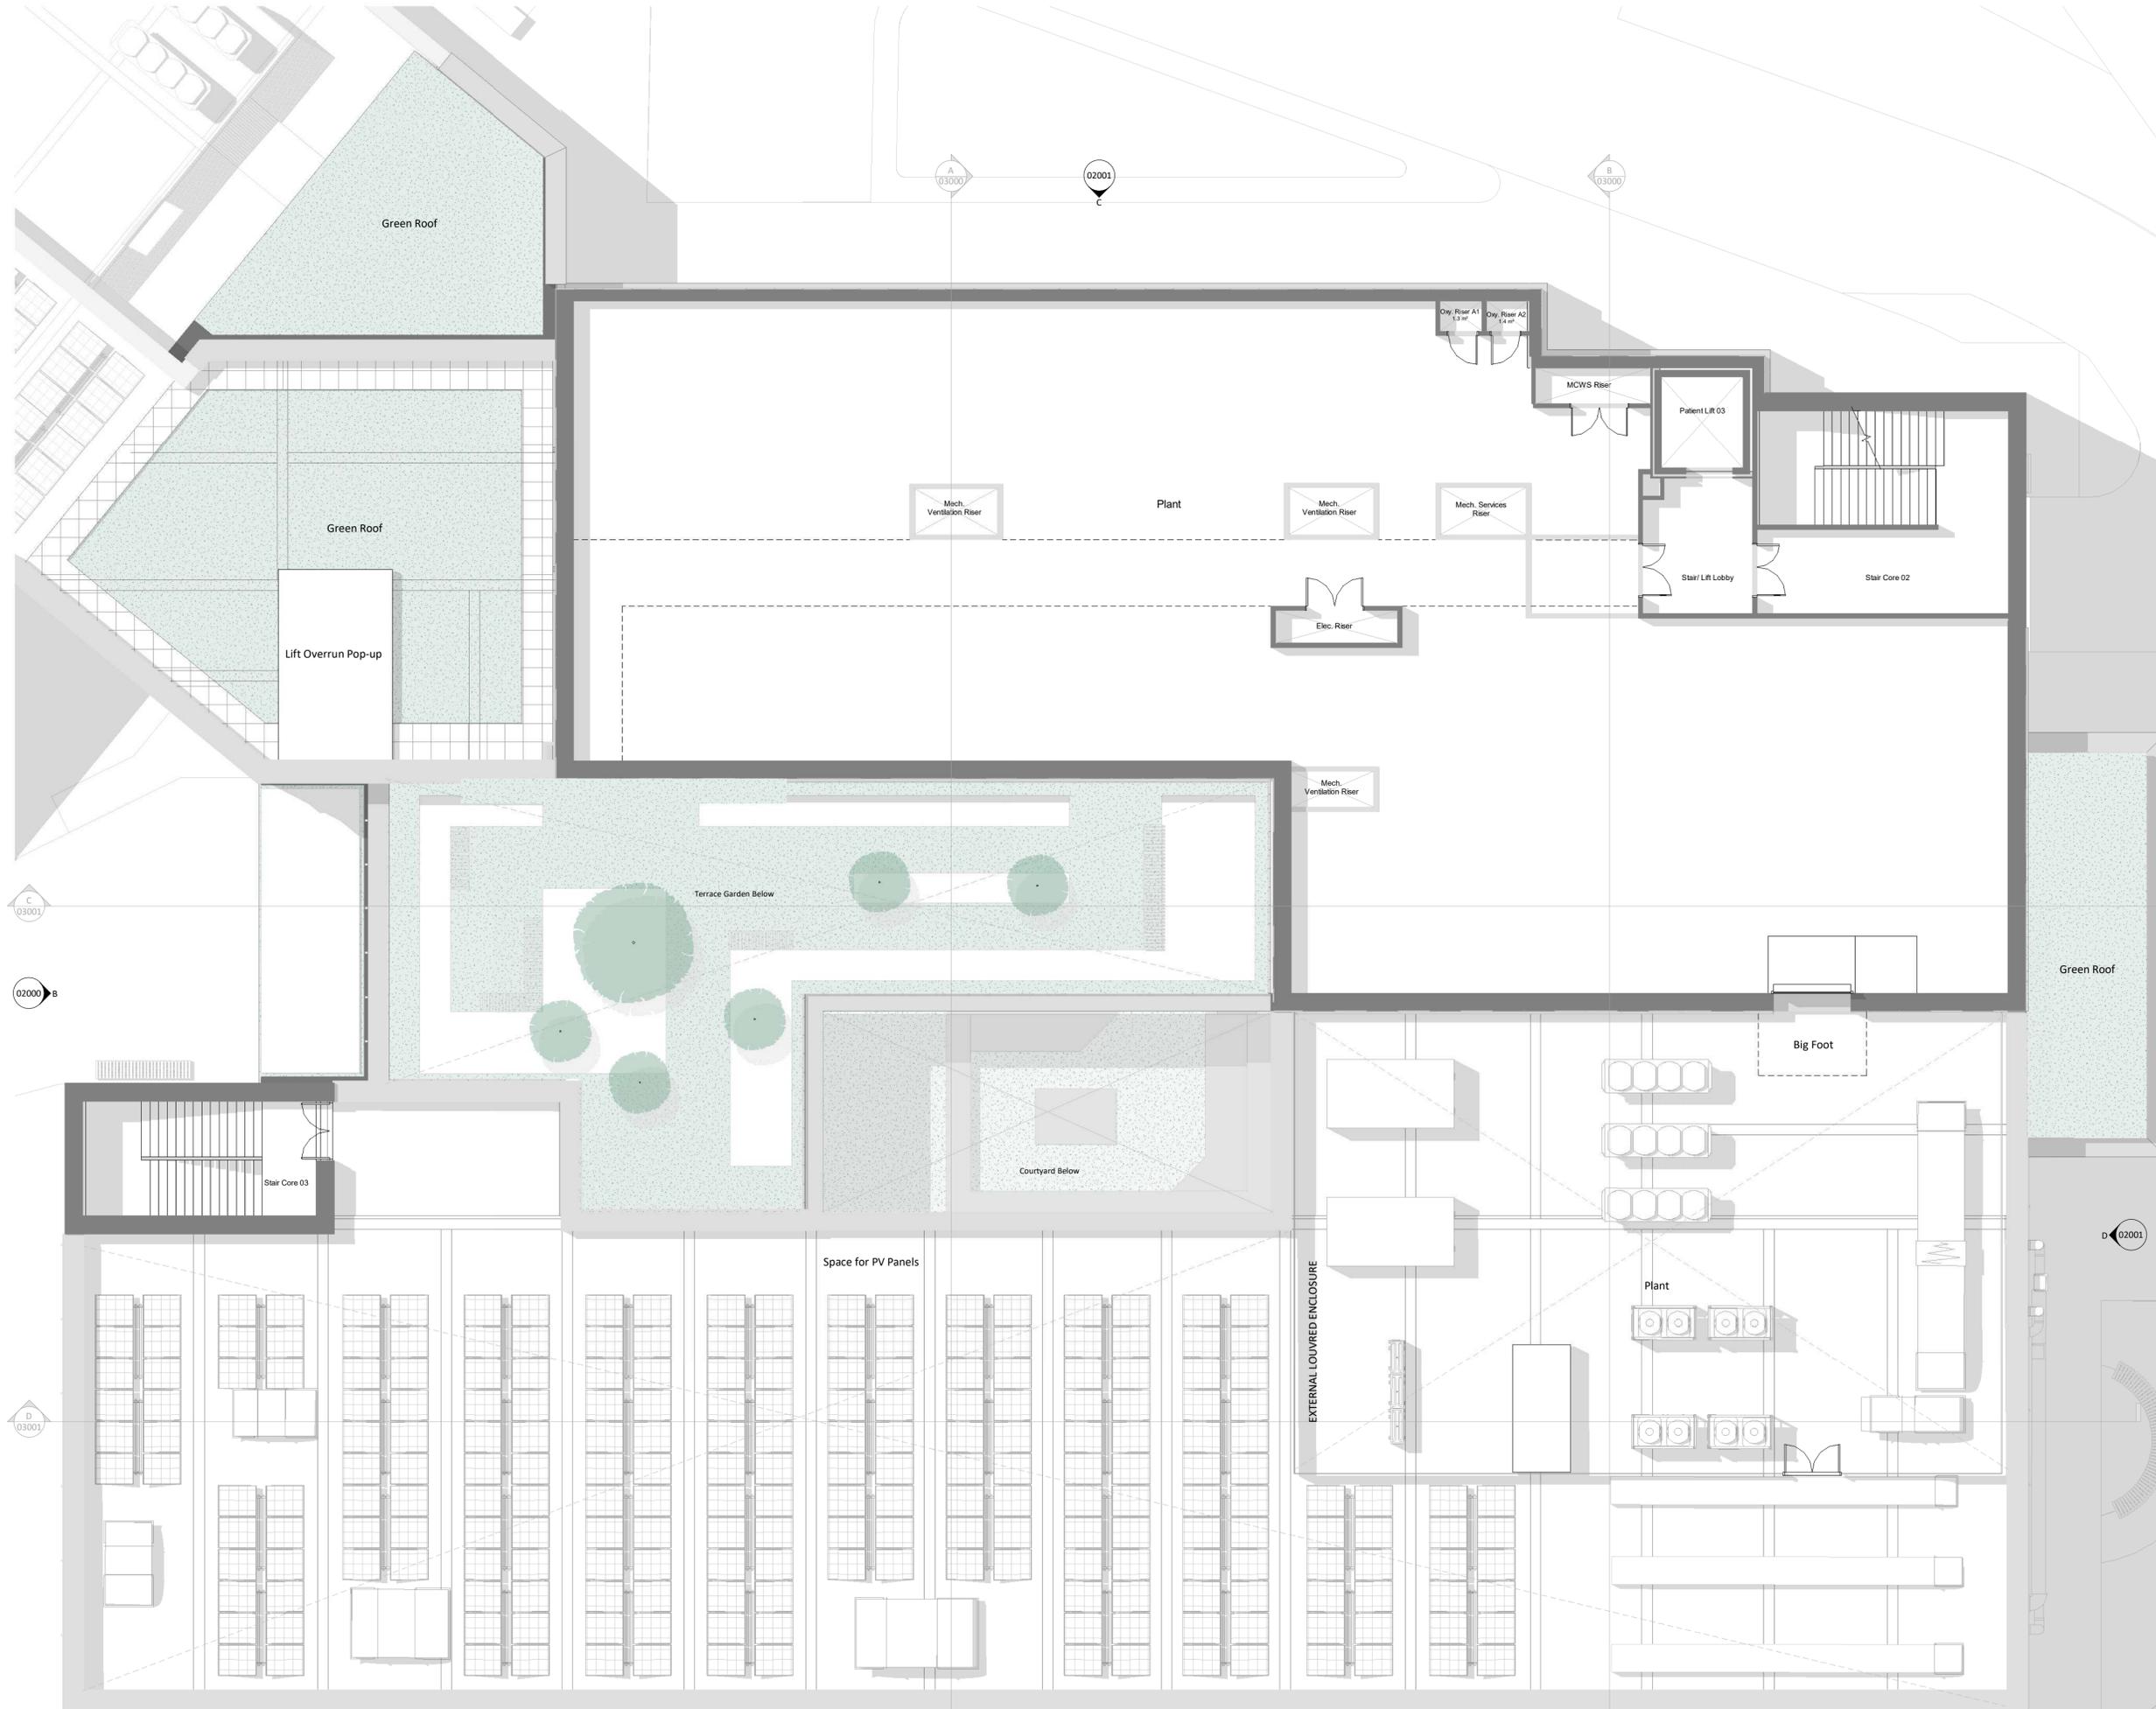

Zone 1 - Third Floor Plan
1 : 100

PL	PL01	09/05/25	Provisional PAC Drawings to CTMUHB for Review and Comment	REVISOR	DS
STATUS	REV	DATE	DESCRIPTION	CHECKED BY	CM
CLIENT	GIG CYMRU NHS WALES			ORIGINATOR NO	155750
			Bwrdd Iechyd Prifysgol Cwm Taf Morgannwg University Health Board		

CONSULTANT
STRIDE TREGLOWN
www.stride-treglown.com © Stride Treglown Limited 2020
PROJECT
Llantrisant Health Park
Pontyclun CF72 8XL

DRAWING TITLE
Zone 1 - Third Floor Plan

STATUS CODE
PLANNING

PROJECT - ORIGINATOR - FUNCTION - SPATIAL - FORM - DISCIPLINE - NUMBER
W550-STL-01-03-DR-A-01003

SCALE
As indicated
@A1
STATUS_REVISION
PL_PL01