


Responsibility is not accepted for errors made by others in scaling from this drawing.
All construction information should be taken from figured dimensions only.

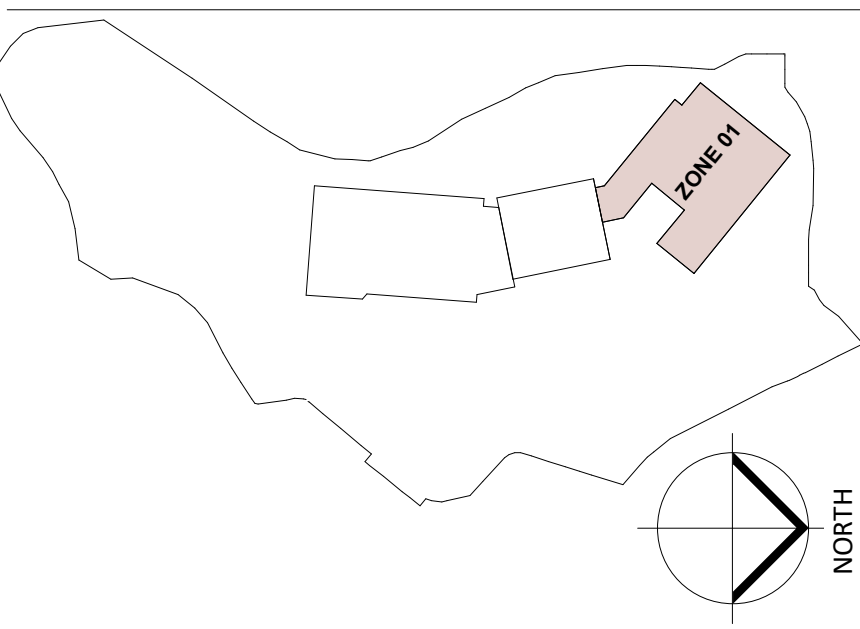

0 5 10 m

Zone 1 - Roof Plan
1 : 100

PL	PL01	09/05/25	Provisional PAC Drawings to CTMUHB for Review and Comment
STATUS	REV	DATE	DESCRIPTION
CLIENT			
			REVISD BY DS
			CHECKED BY CM
			ORIGINATOR NO 155750



Bwrdd Iechyd Prifysgol
Cwm Taf Morgannwg
University Health Board

STRIDE TREGLOWN
www.stridetreglown.com
PROJECT
Llantrisant Health Park
Pontyclun CF72 8XL

© Stride Treglown Limited 2020

DRAWING TITLE
Zone 1 - Roof Plan

STATUS CODE PLANNING	SCALE As indicated @A1
PROJECT - ORIGINATOR - FUNCTION - SPATIAL - FORM - DISCIPLINE - NUMBER W550-STL-01-04-DR-A-01004	STATUS_REVISION PL_PL01