
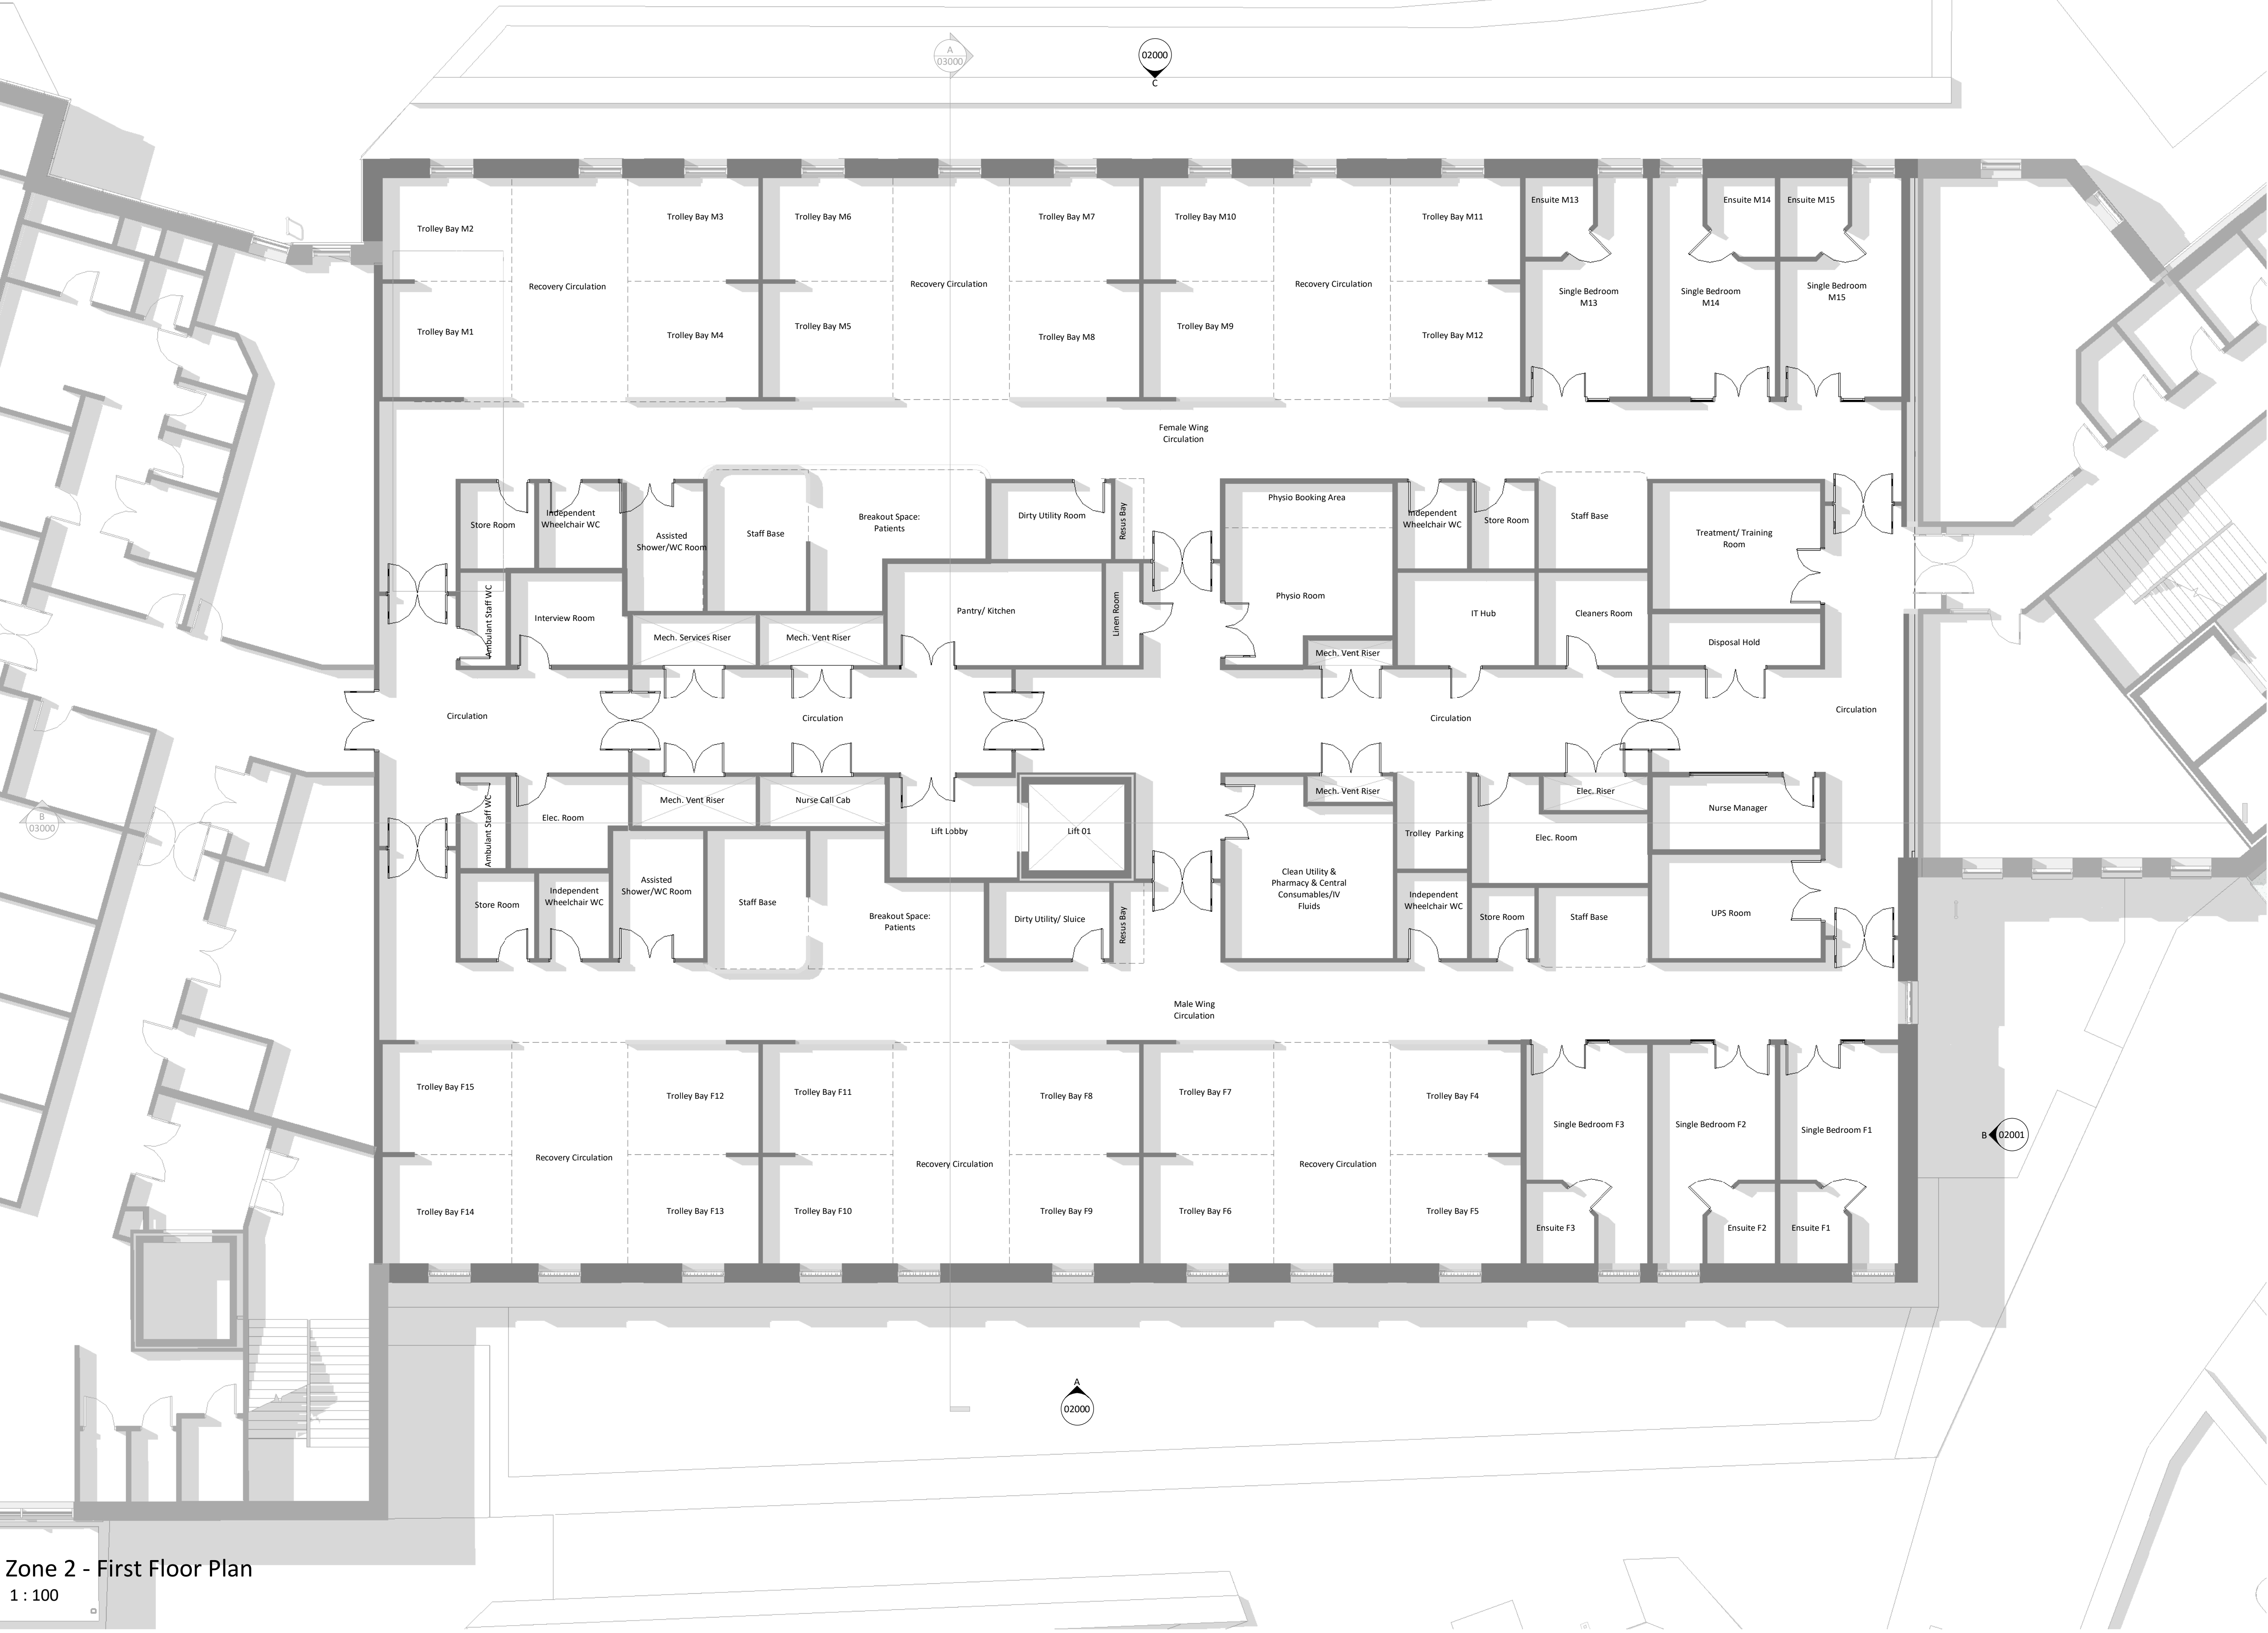
 


Zone 2 - First Floor Plan

1 : 100

Responsibility is not accepted for errors made by others in scaling from this drawing.  
All construction information should be taken from figured dimensions only.

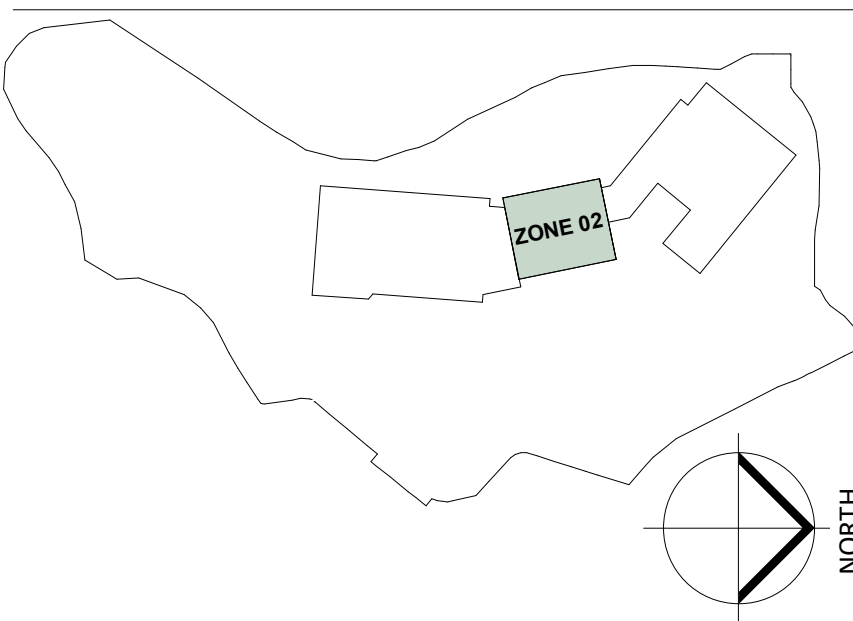

PL	PL01	09/05/25	Provisional PAC Drawings to CTMUHB for Review and Comment
STATUS	REV	DATE	DESCRIPTION
CLIENT			
			REVISOR BY DS
			CHECKED BY CM
			ORIGINATOR NO 155750

Bwrdd Iechyd Prifysgol  
Cwm Taf Morgannwg  
University Health Board

CONSULTANT

**STRIDE TREGLOWN**

[www.stridetreglown.com](http://www.stridetreglown.com)

PROJECT

Llantrisant Health Park  
Pontyclun CF72 8XL

© Stride Treglown Limited 2020

DRAWING TITLE  
Zone 2 - First Floor Plan

STATUS CODE	PLANNING	SCALE	As indicated
PROJECT - ORIGINATOR - FUNCTION - SPATIAL - FORM - DISCIPLINE - NUMBER	W550-STL-02-01-DR-A-01001	STATUS_REVISION	PL_PL01