



Responsibility is not accepted for errors made by others in scaling from this drawing.
All construction information should be taken from figured dimensions only.

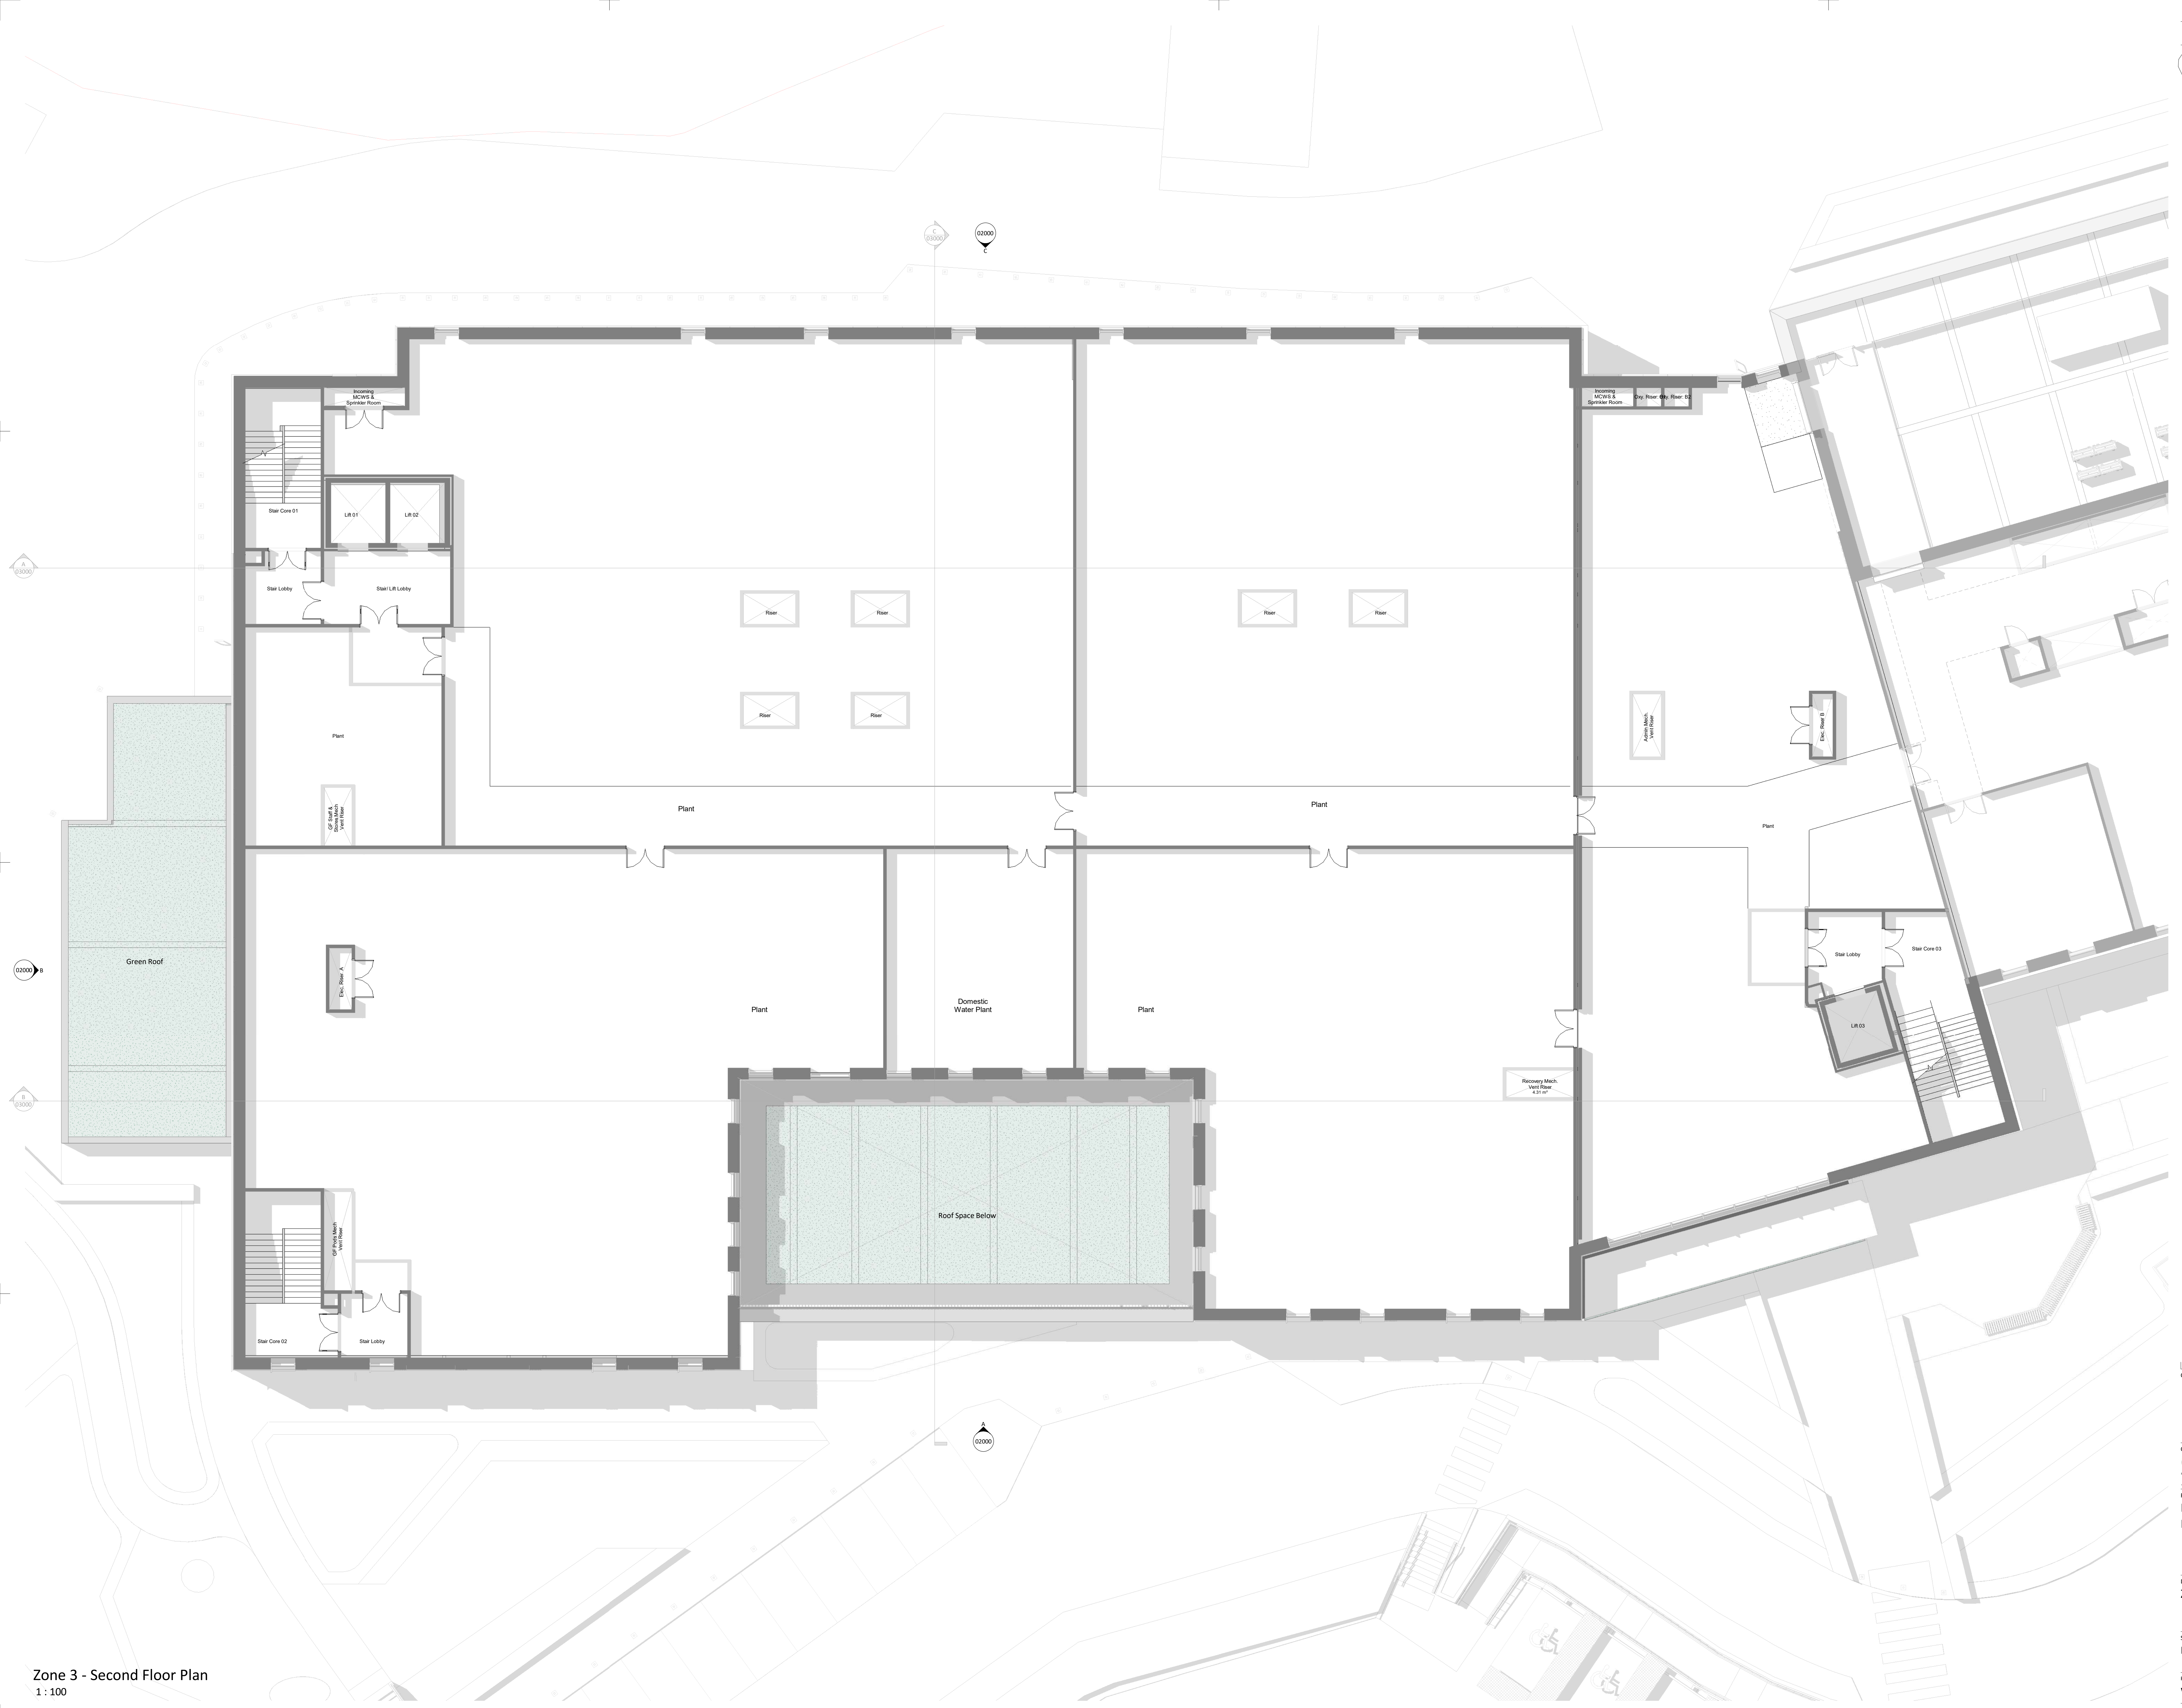

Zone 3 - Second Floor Plan
1:100

PL	PL01	09/05/25	Provisional PAC Drawings to CTMUHB for Review and Comment
STATUS	REV	DATE	DESCRIPTION
CLIENT			REVISOR BY DS
			CHECKED BY CM
			ORIGINATOR NO 155750

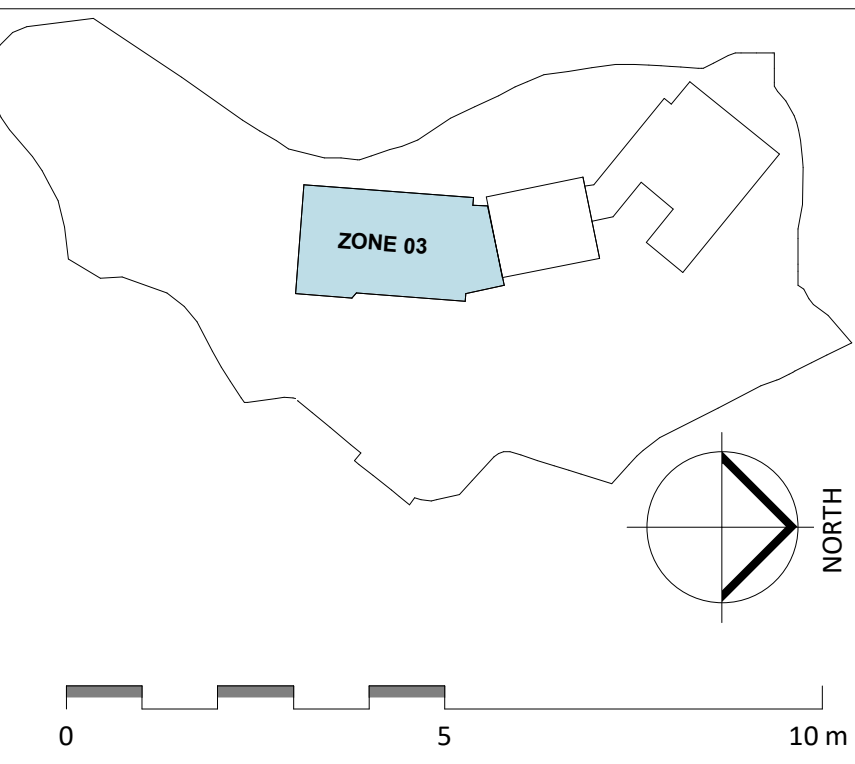

CONSULTANT
STRIDE TREGLOWN
www.stride-treglown.com © Stride Treglown Limited 2020

PROJECT
Llantrisant Health Park
Pontyclun CF72 8XL

DRAWING TITLE
Zone 3 - Second Floor Plan

STATUS CODE	PLANNING	SCALE	As indicated
PROJECT - ORIGINATOR - FUNCTION - SPATIAL - FORM - DISCIPLINE - NUMBER	W550-STL-03-02-DR-A-01002	STATUS_REVISION	PL_PL01