




Staff Cycle Shelter Front Elevation
1:20

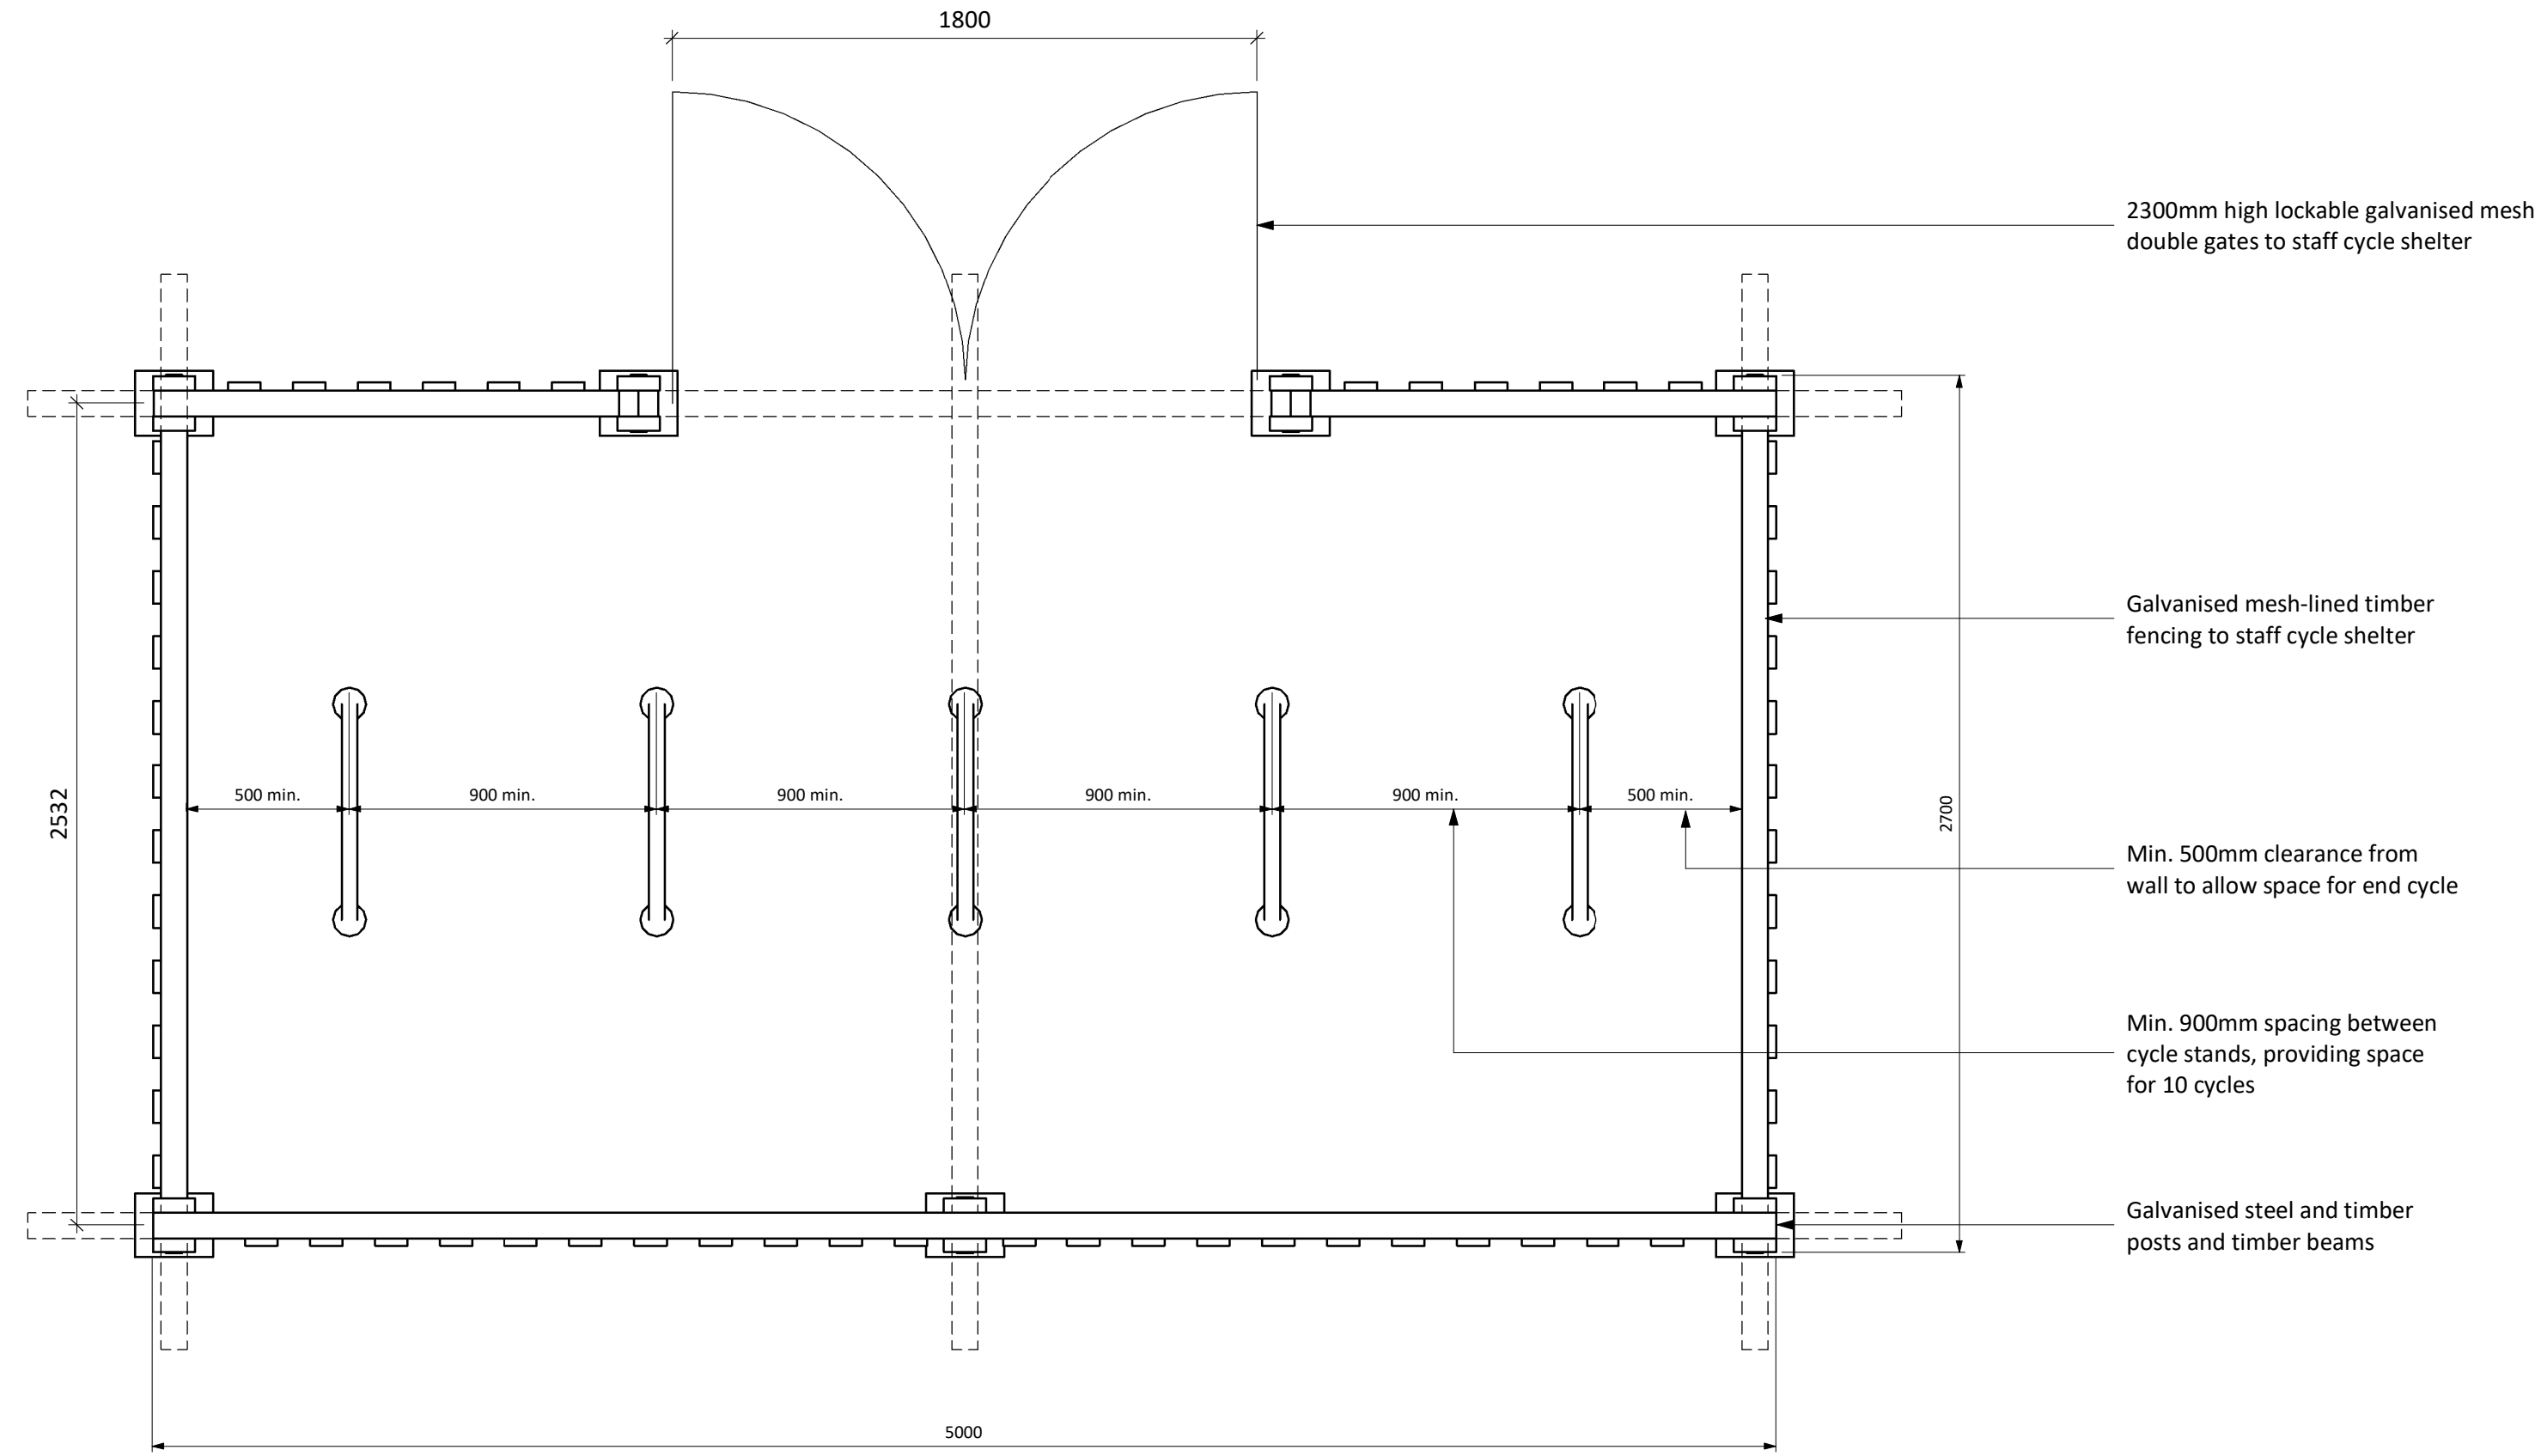

Staff Cycle Shelter Internal Plan View
1:20

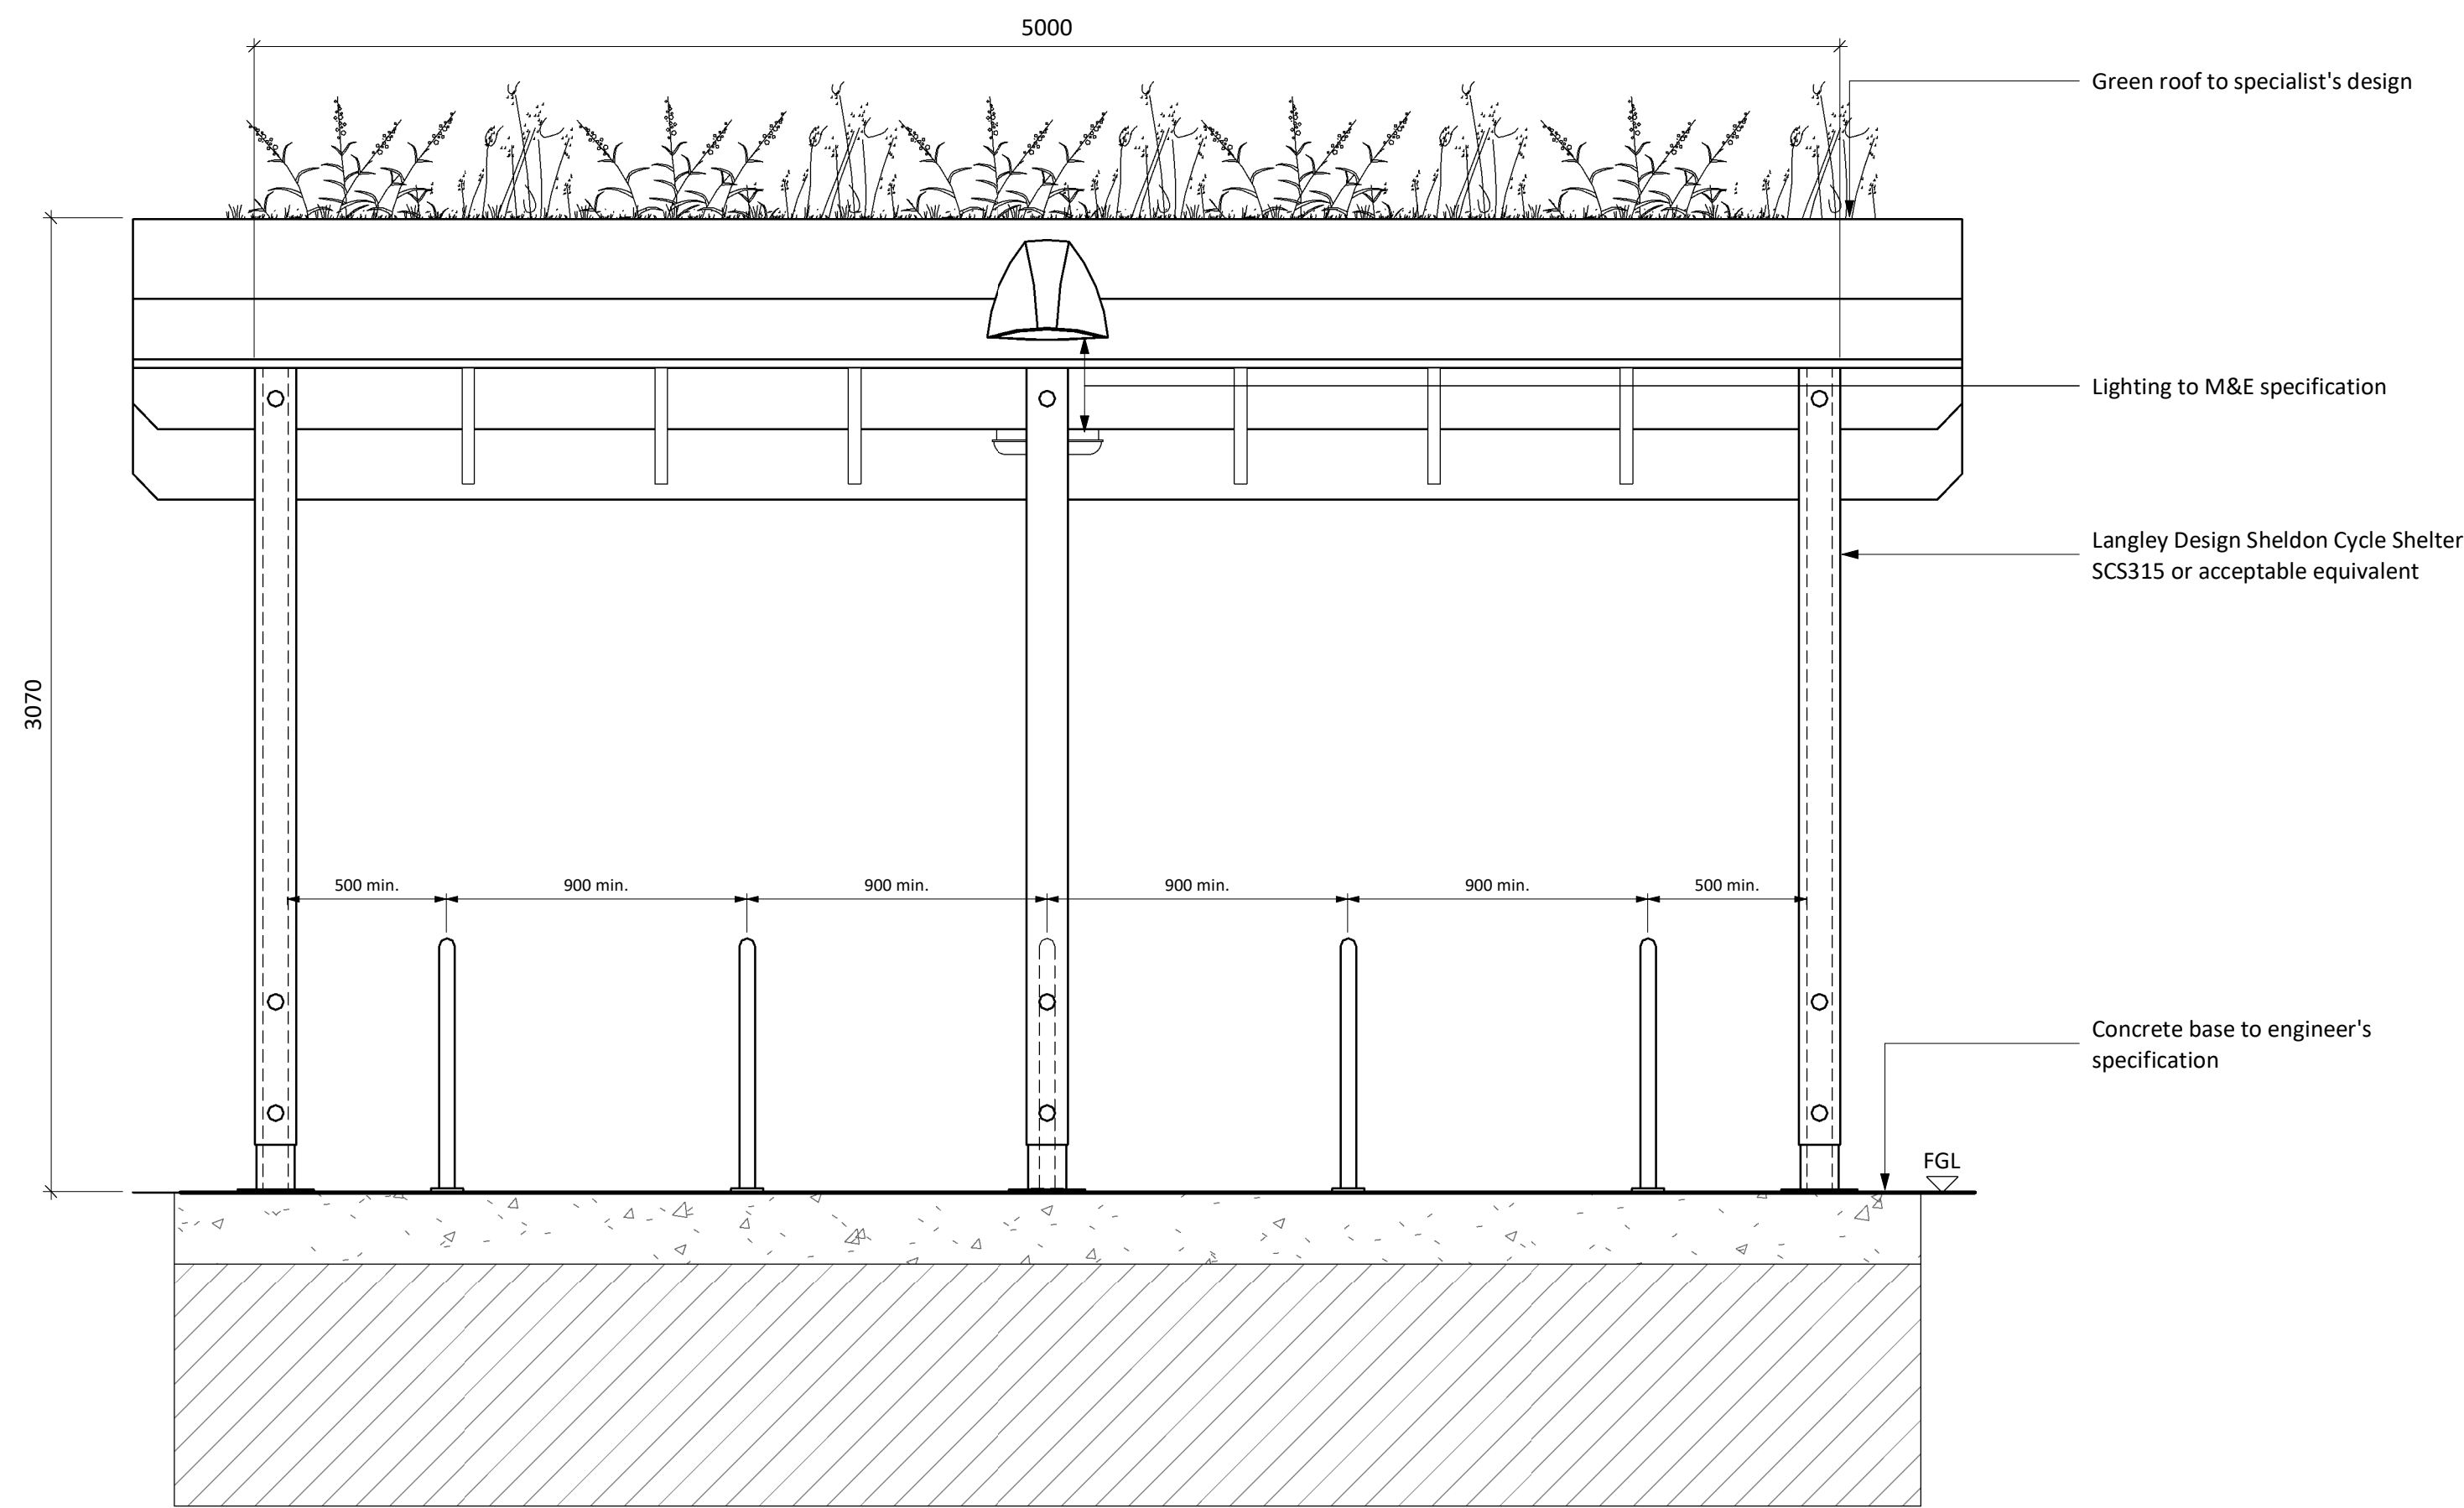

Visitor Cycle Shelter Front Elevation
1:20

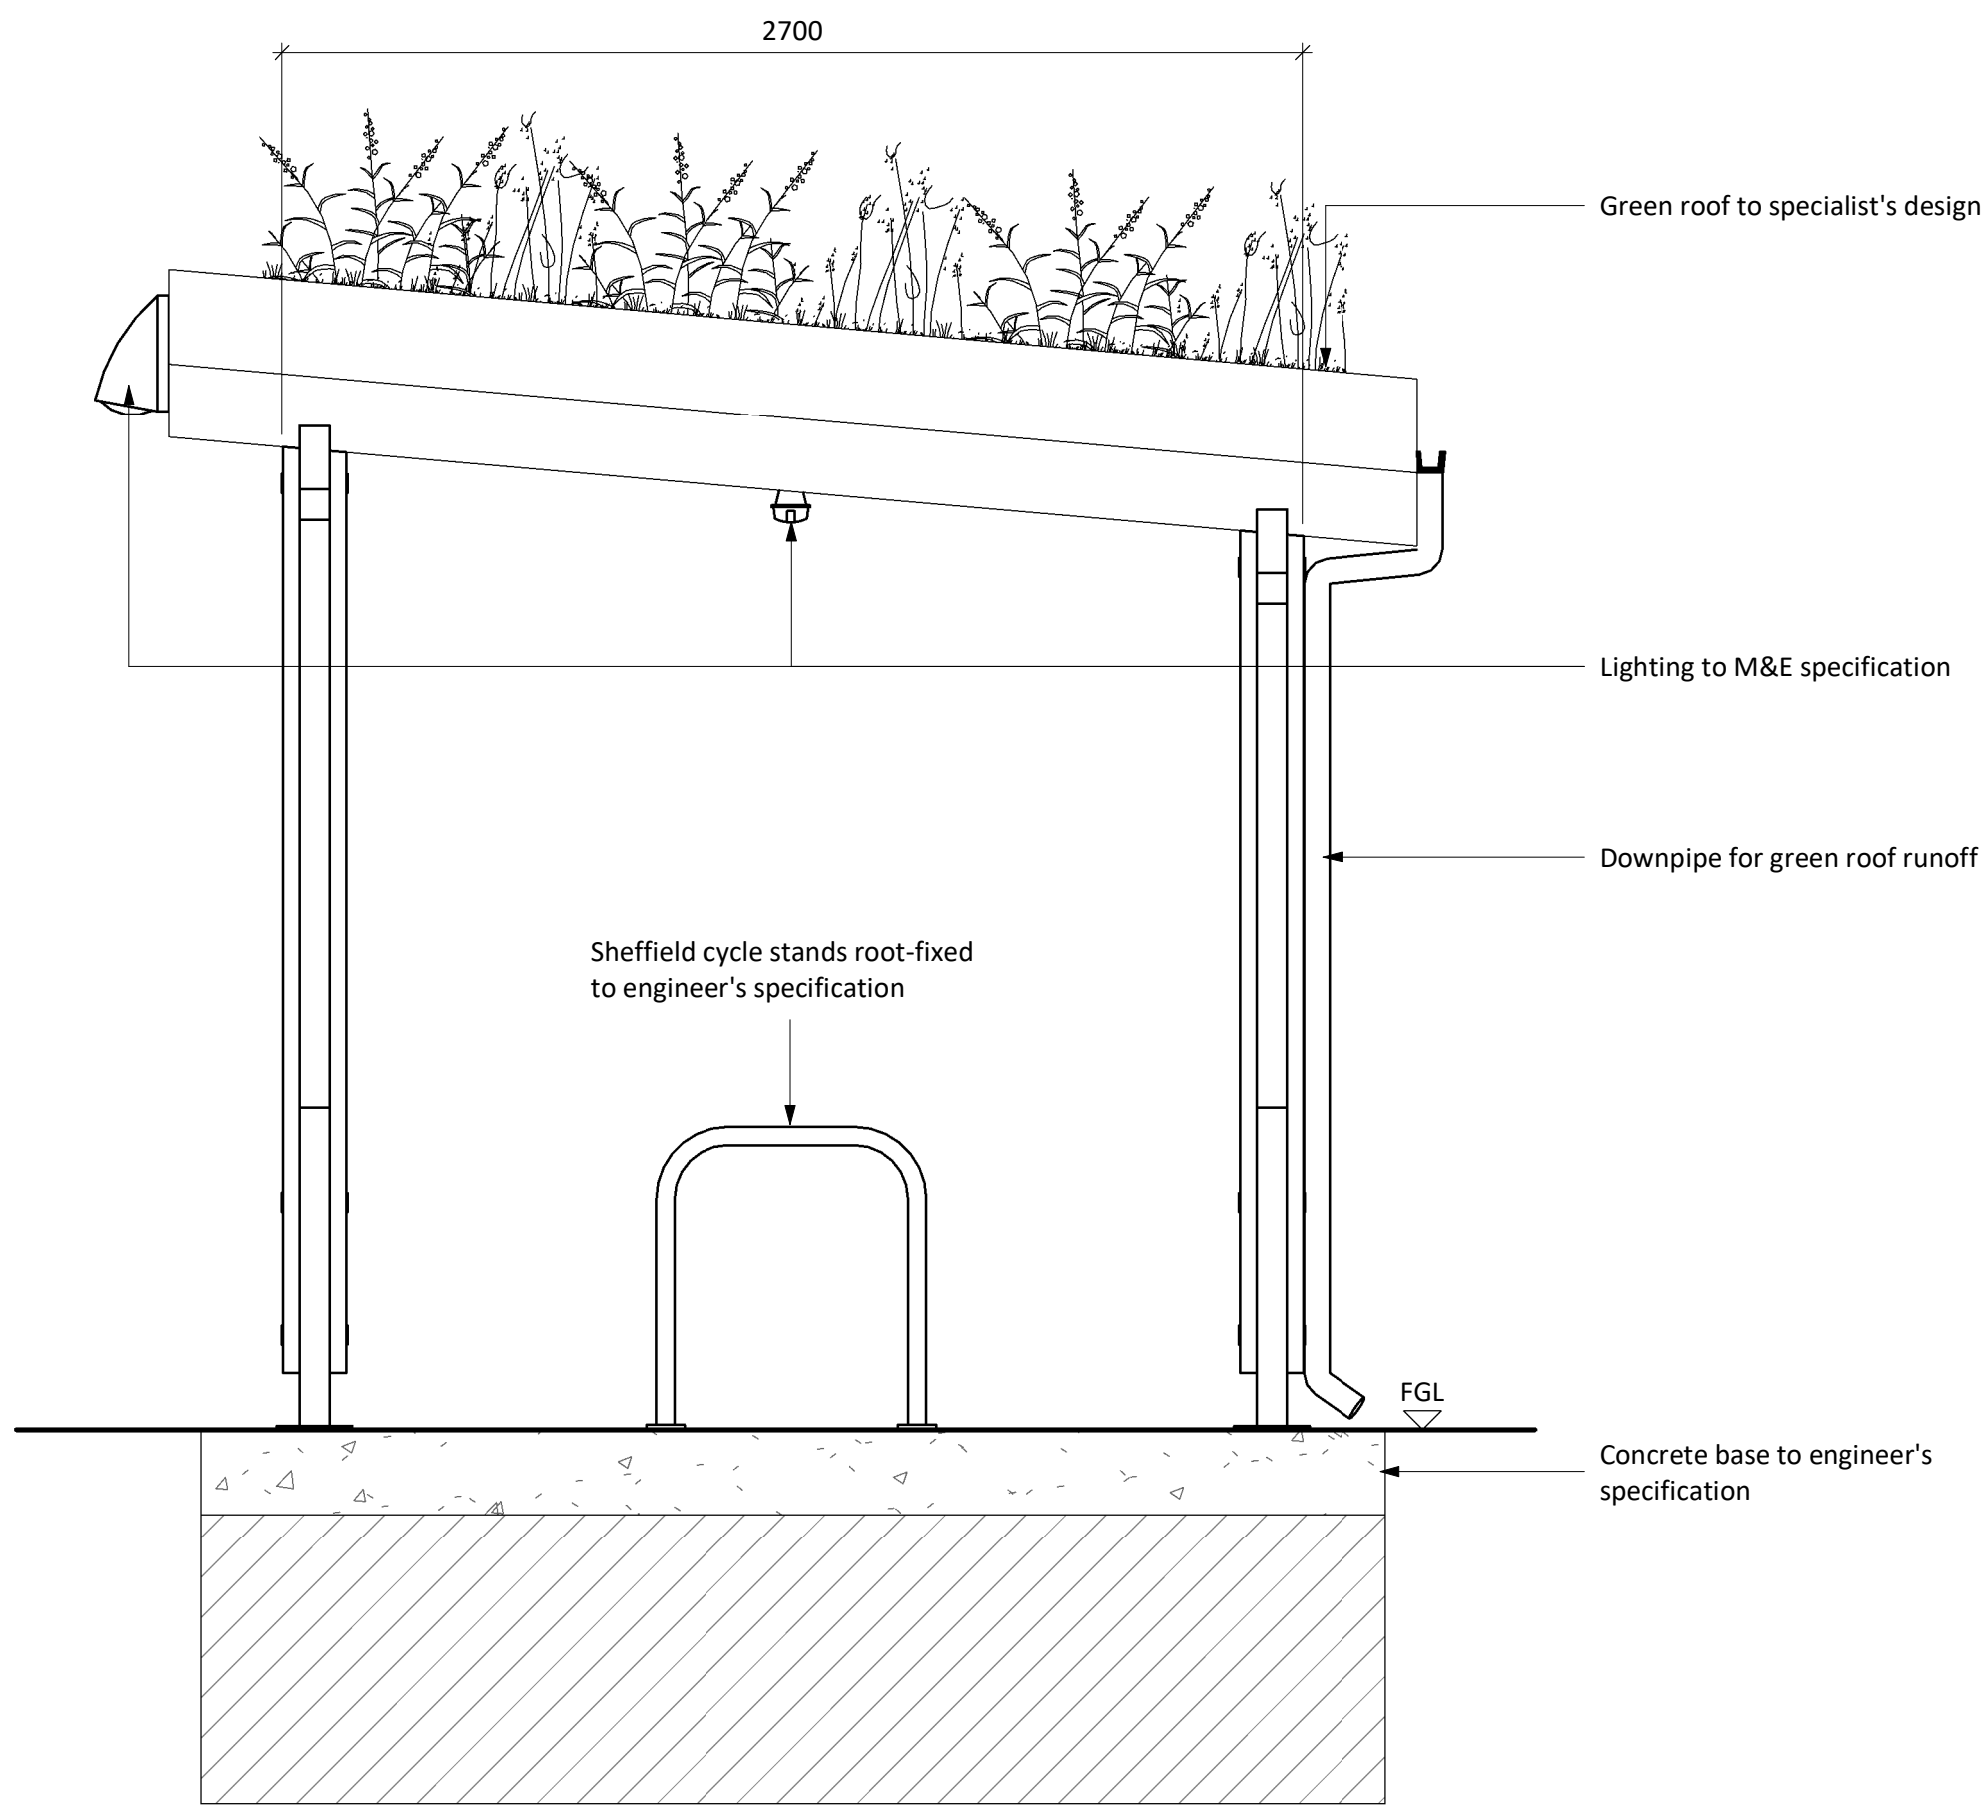

Visitor Cycle Shelter Side Section
1:20

PL	PL01	09/05/2025	Draft Planning Issue
STATUS	REV	DATE	DESCRIPTION
CLIENT			REVISED BY ZM
			CHECKED BY BK
			ORIGINATOR NO 157126

CONSULTANT
STRIDE TREGLOWN
www.stridetreglown.com © Stride Treglown Limited 2024
PROJECT
Llantrisant Health Park
Pontyclun CF728XL

DRAWING TITLE
Cycle Shelter

STATUS CODE PL : Authorized and accepted	SCALE 1 : 20@A1
DRAWING USAGE: Planning	
PROJECT - ORIGINATOR - VOLUME - LEVEL - TYPE - ROLE - CLASS - NUMBER W550-STL-07-XX-DR-L-94003	STATUS_REVISION PL_PL01