



SIDE ELEVATION

2438

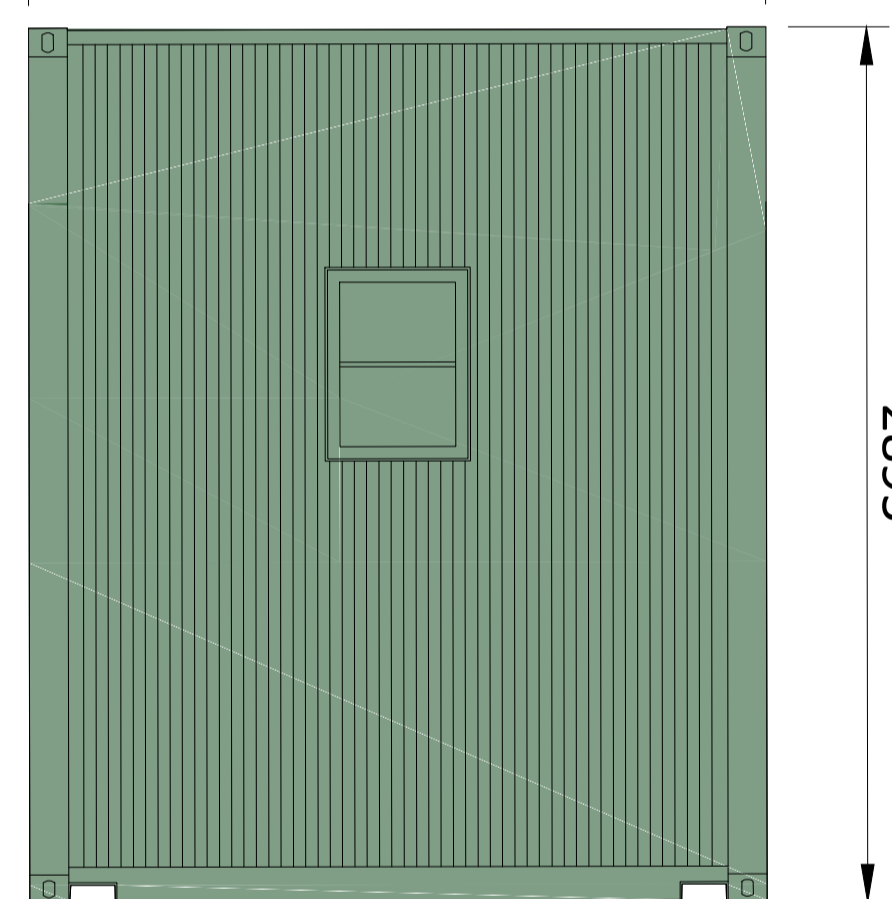

SIDE ELEVATION


2895

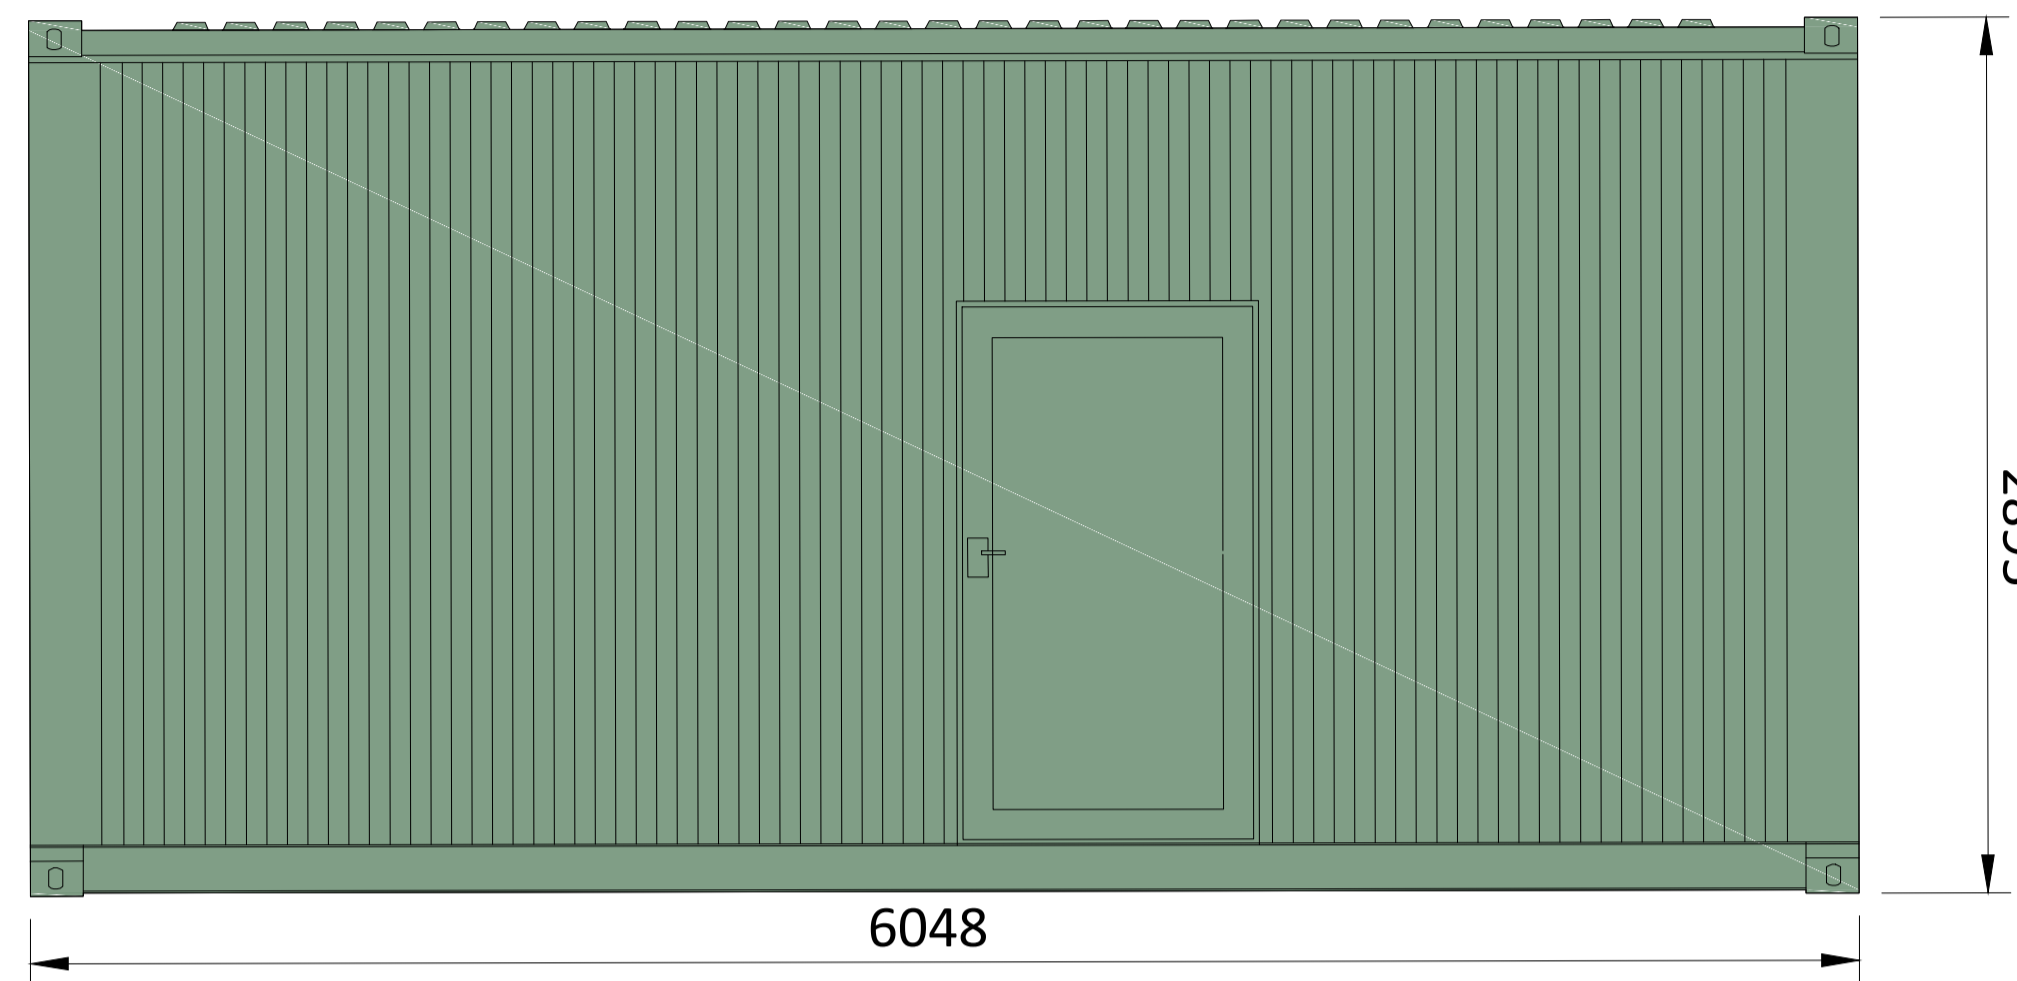


FRONT ELEVATION

6048

2895

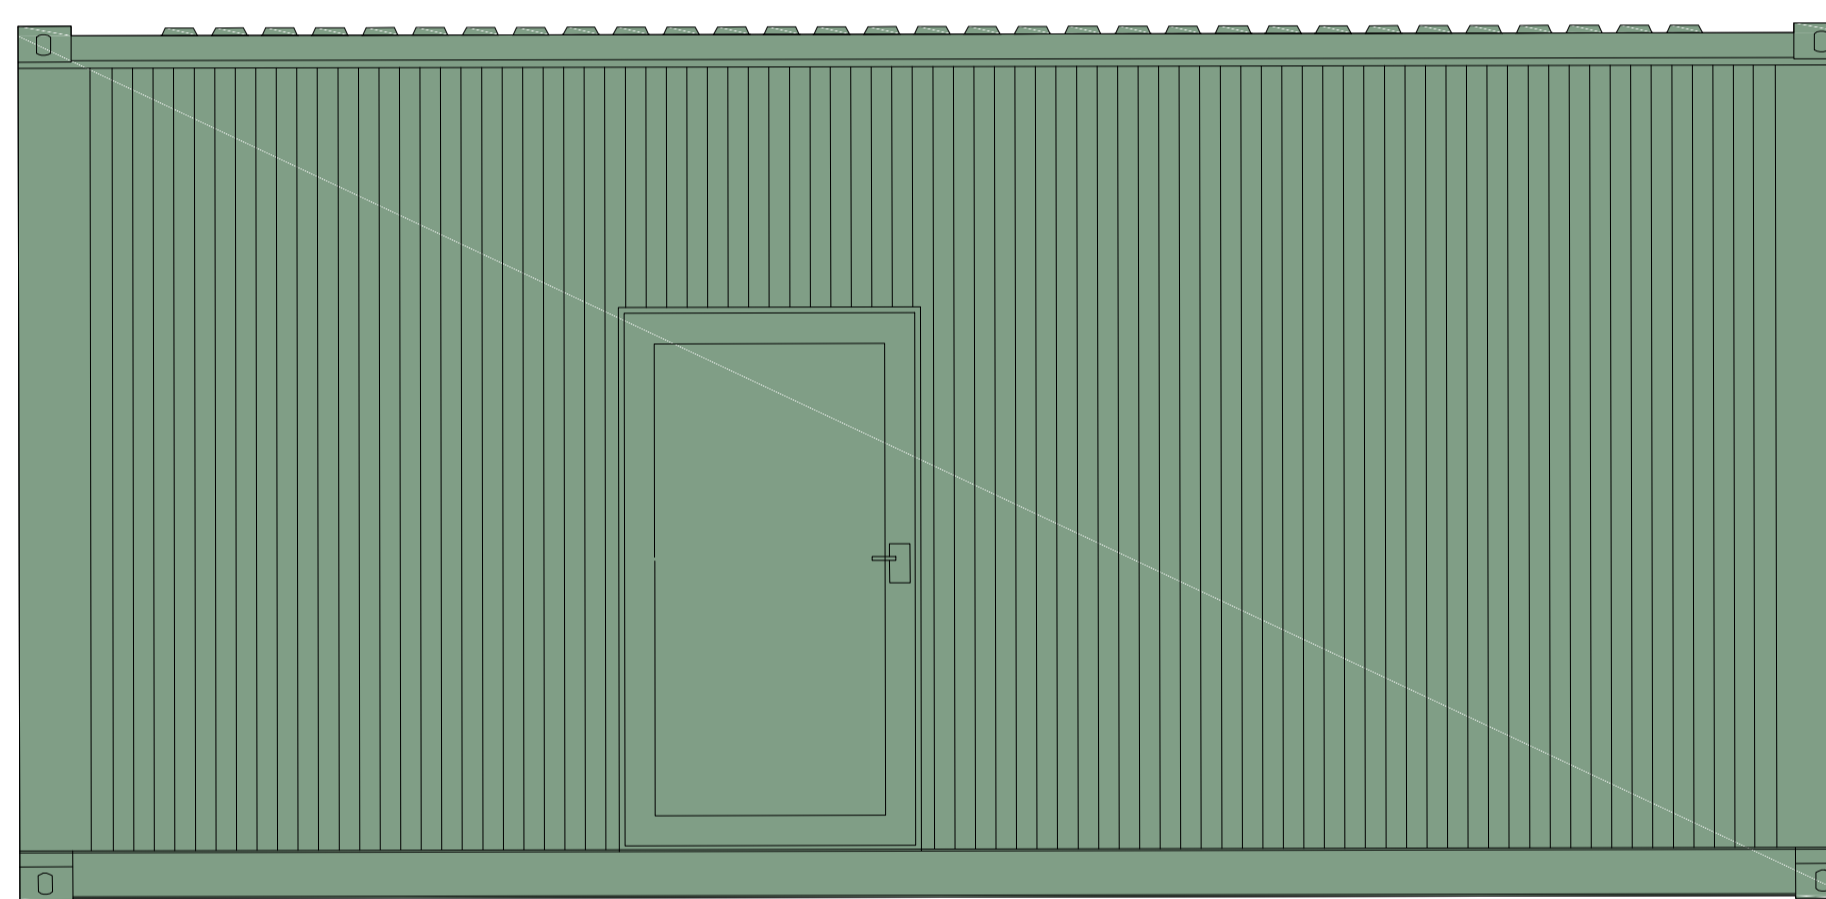

BACK ELEVATION

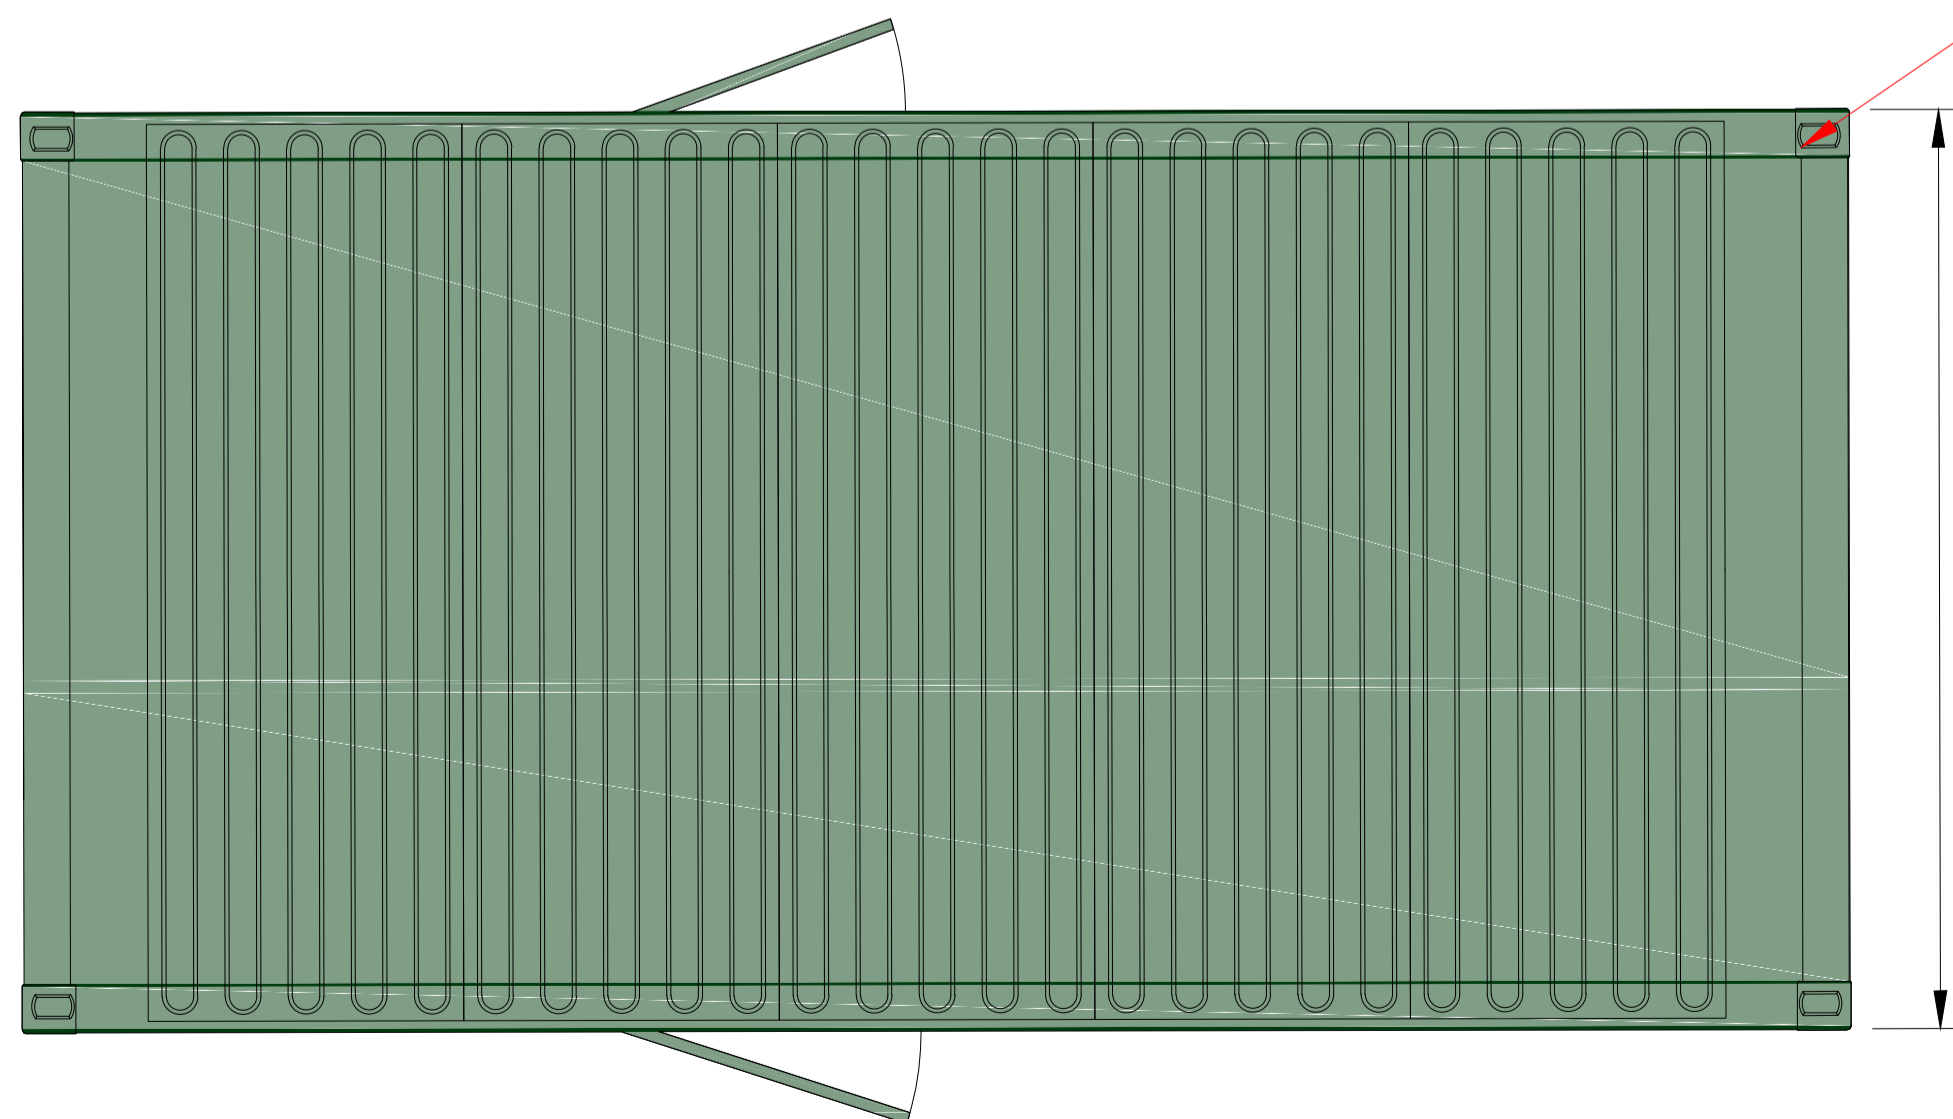

ROOF PLAN

3047

CORRUGATED STEEL SHIPPING CONTAINER

KEY PLAN

NOTES

REVISIONS

ISSUED FOR INFORMATION						
PO2	GT	29/06/23	RF	29/06/23	TS	29/06/23
ISSUED FOR INFORMATION						
PO1	GT	13/06/23	RF	13/06/23	TS	13/06/23
REVISION NOTES/COMMENTS						
REV	DRAWN BY	DATE	CHECKED BY	DATE	APPROVED BY	DATE



CLIENT
Rhondda Cynon Taf County Borough Council

PROJECT
Coed-Ely Solar

TITLE
Spare Cabin Detail

HYDROCK PROJECT NO.
27541

SCALE @ A1
1:25

STATUS DESCRIPTION
SUITABLE FOR INFORMATION

STATUS
S2

DRAWING NO. (PROJECT CODE-ORIGINATOR-ZONE-LEVEL-TYPE-ROLE-NUMBER)
27541-HYD-XX-XX-DR-Y-0014

REVISION
P02

1:25 @ A1
1:50 @ A3
0 400 800 1200 1600 2000 2400 mm