


0-02	Issue pack for PAC	17.08.2023	SH
P-01	First issue	02.05.2023	SS, EHC
Rev.	Description	Date	Drawn/Checked

Roof Types 1 - Inverted Roof, Ballasted
 Roof Types 2 - Dark grey built up roof
 Roof Types 3 - Torch on warm roof on Structural liner panel
 Roof Types 4 - Torch on warm roof on precast concrete slab
 Parapet cappings - Dark grey

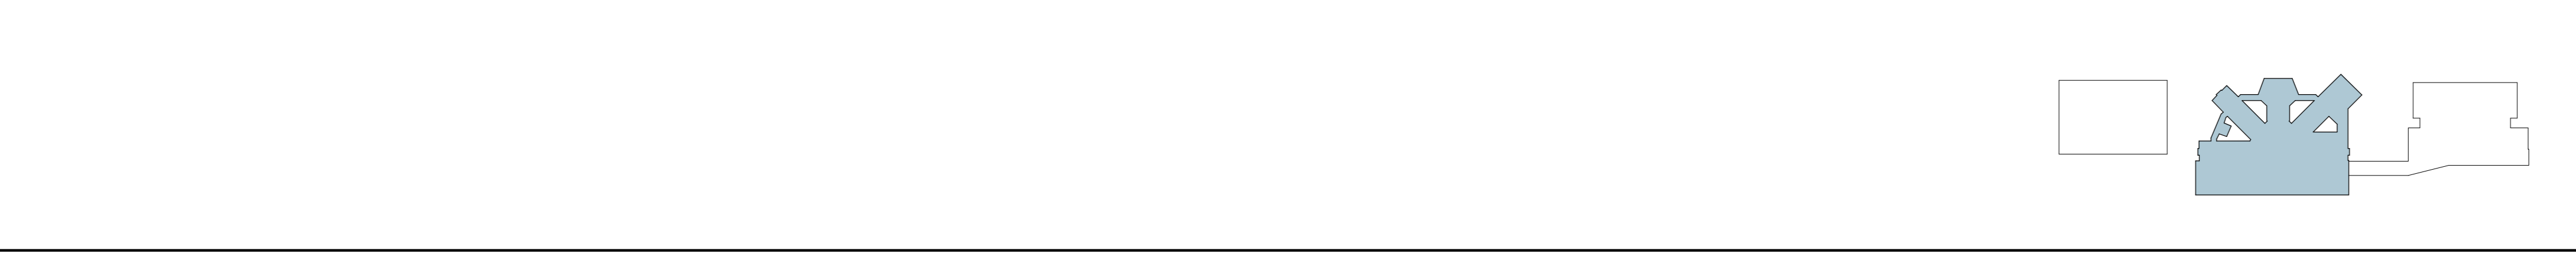

Client: Willmott Dixon Construction Ltd.		Corstorphine & Wright	
Project: Gwent Police Operational Facility		Wareick Studio Brook Hill, Brook Street, Warwick, CV34 4BL 01927 614 444 corstorphine-wright.com	
Drawing Title: Police Hub - Proposed Roof Plan	Drawing No: GPOF-CWA-01-RF-DR-A-0304	Revision: P-02	
Drawing Status: PLANNING	Drawn: SS	Checked: EHC	Paper Size: A0 Scale: 1:100 Date: 21/04/23