


P-02 Issue for pack PAC		18.08.2023	is	EHC
P-01 First issue		02.05.2023	SS	EHC
Rev.	Description	Date	Draw.	Chk.

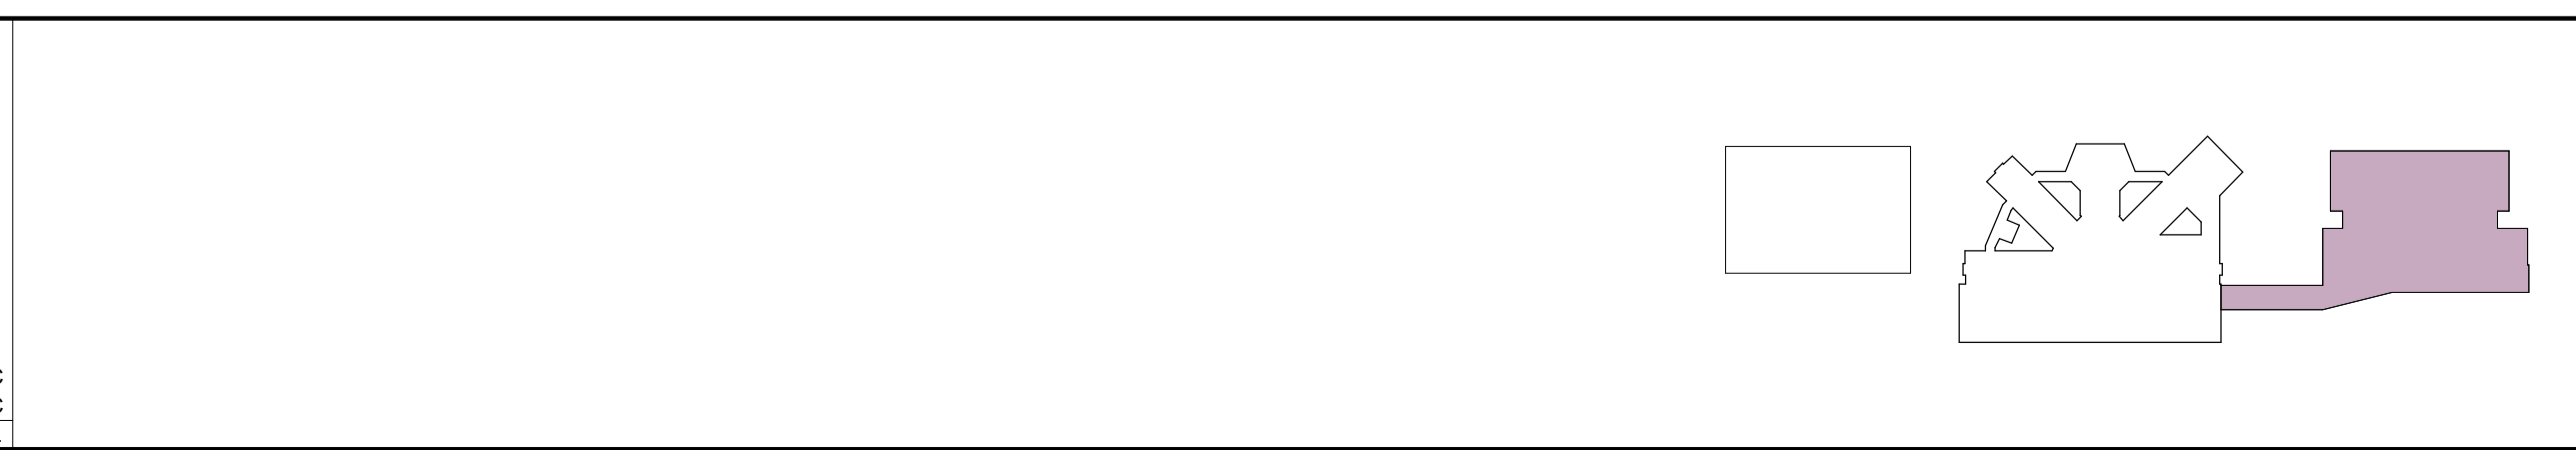

Client: Willmott Dixon Construction Ltd.		Corstorphine & Wright	
Project: Gwent Police Operational Facility		Warwick Studio Brook Hall, Brook Street, Warwick, CV34 4BL 01926 650 444 corstorphine-wright.com	
Drawing Title: Training - Proposed First Floor Plan		Drawing No. GPOF-CWA-02-01-DR-A-0311	Revision P-02
Drawing Status: PLANNING	Drawn SS	Checked EHC	Paper Size A1
	Scale 1 : 100	Date 17/04/2023	

The copyright of this drawing is vested with Corstorphine & Wright Ltd and must not be copied or reproduced without the consent of the company.