
 


Ground Floor Plan


FFL + 82.950

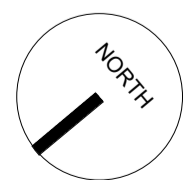

The copyright of this drawing is vested with Corstorphine & Wright Ltd and must not be copied or reproduced without the consent of the company.

P-02 Issue for pack PAC
P-01 First Issue

18.08.23	EHC	is
02.05.2023	EHC	SS
Date	Draw	Chk

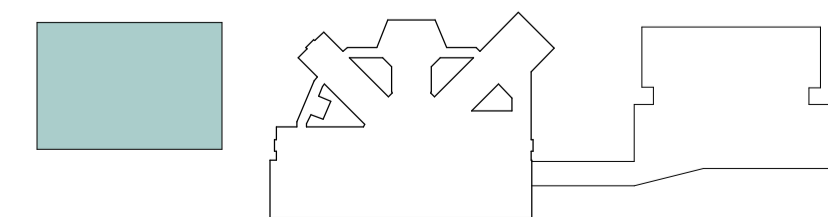

Client:
Wilmot Dixon Construction Ltd

Project:
Gwent Police Operational Facility

Drawing Title:
Fleet - Proposed Ground Floor Plan

Drawing Status:
PLANNING

Corstorphine & Wright

Warwick Studio
Brook Hall, Brook Street, Warwick, CV34 4BL
01926 650 444
corstorphine-wright.com

Drawing No. GPOF-CWA-03-00-DR-A-0320				Revision P-02
Drawn is	Checked EHC	Paper Size A1	Scale 1 : 100	Date 07/19/23