


0 1.0 2.0 3.0 4.0 5.0 10.0m

P-02 Issue for pack PAC		18.08.23	EHC	is
P-01 First Issue		02.05.2023	EHC	SS
Rev.	Description	Date	Draw.	Chk.

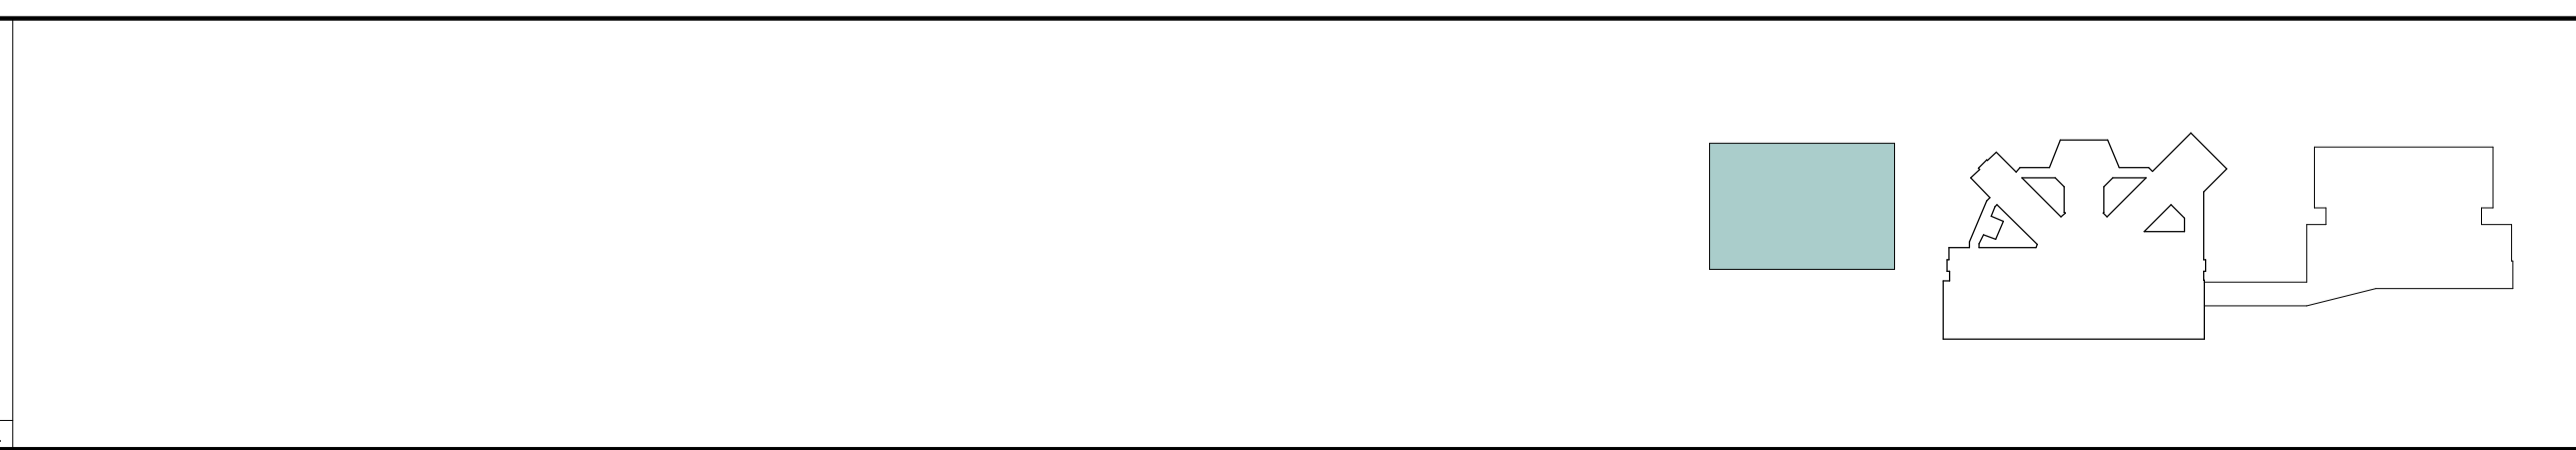

Client: Wilmot Dixon Construction Ltd		<b>Corstorphine &amp; Wright</b>	
Project: Gwent Police Operational Facility		Warwick Studio Brook Hall, Brook Street, Warwick, CV34 4BL 01926 659 444 corstorphine-wright.com	
Drawing Title: Fleet - Proposed First Floor Plan		Drawing No. GPOF-CWA-03-01-DR-A-0321	Revision P-02
Drawing Status: PLANNING	Drawn is	Checked EHC	Paper Size A1
	Scale 1 : 100	Date 07/19/23	

The copyright of this drawing is vested with Corstorphine & Wright Ltd and must not be copied or reproduced without the consent of the company.