



1 Elevation - Proposed - Long West Elevation  
1 : 200



2 Elevation - Proposed - Long East Elevation  
1 : 200

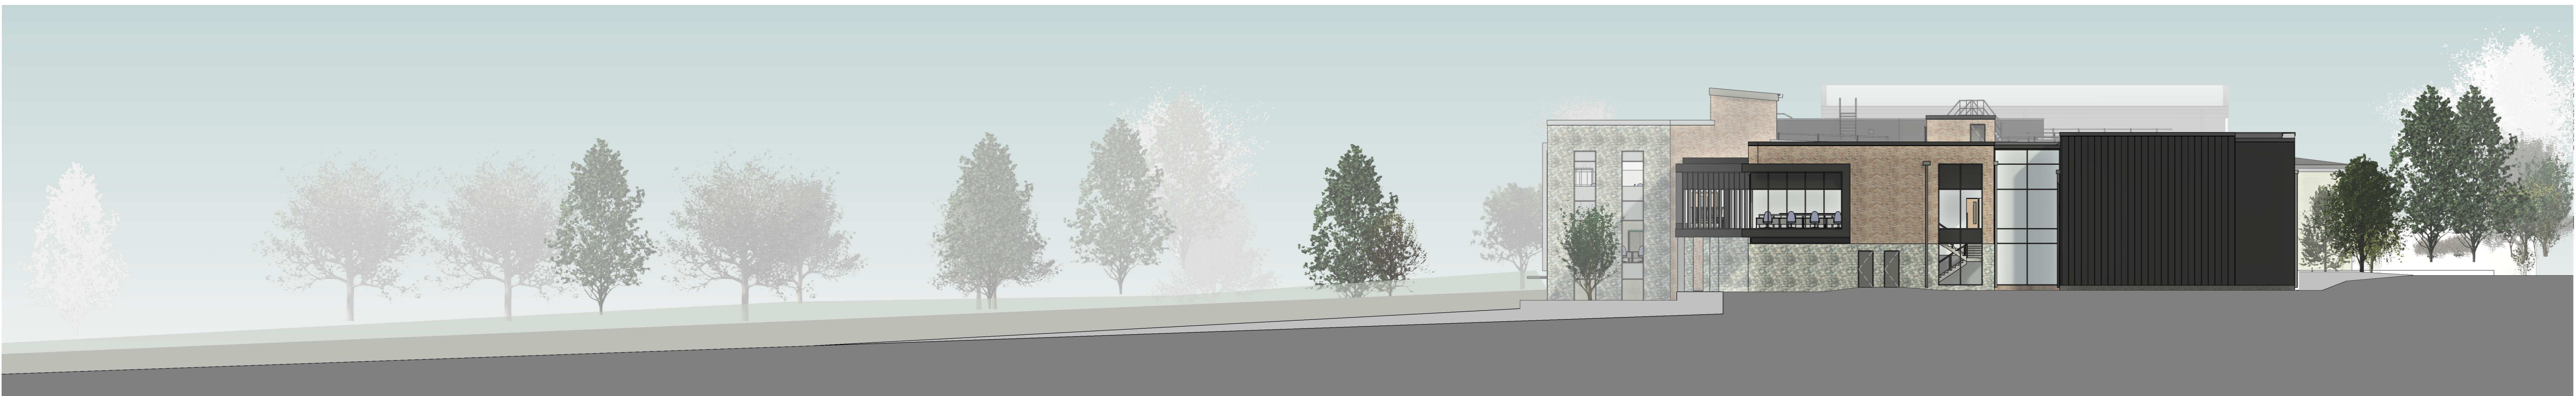

3 Elevation - Proposed - South Elevation  
1 : 200

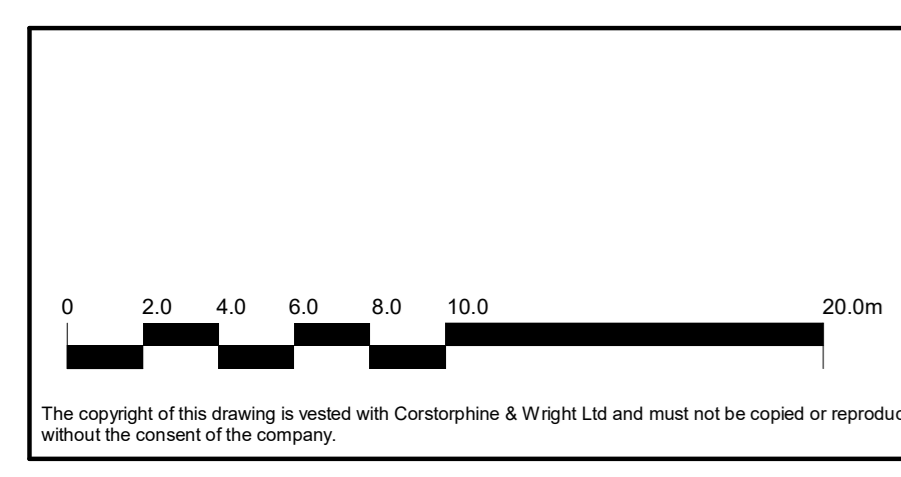

Rev.	Description	Date	SS	EHK
P-01	First Issue	28/04/23	SS	EHK



Client: Wilmot Dixon Construction Ltd

Project: Gwent Police Operational Facility

Drawing Title: Proposed - Site Elevations

Drawing Status: PLANNING

Corstorphine & Wright

Darlington Studio  
Business Central, 2 Union Square, Central Park, Darlington, DL1 1QL  
01552 261000  
corstorphine-wright.com

Drawn	Checked	Paper Size	Scale	Date	Revision
SS	EHK	A0	1 : 200	28/04/23	P-01