


## KEY


Circulation
Halls and learning Resource
Halls and learning resource
Infants
Juniors
Kitchen
Nursery
Plant
Reception
Staff and admin
Stairs
Toilets and changing

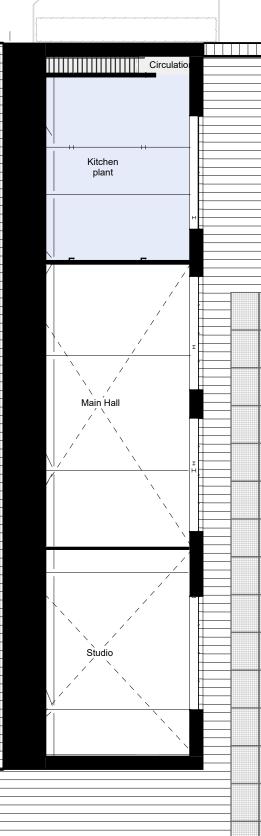

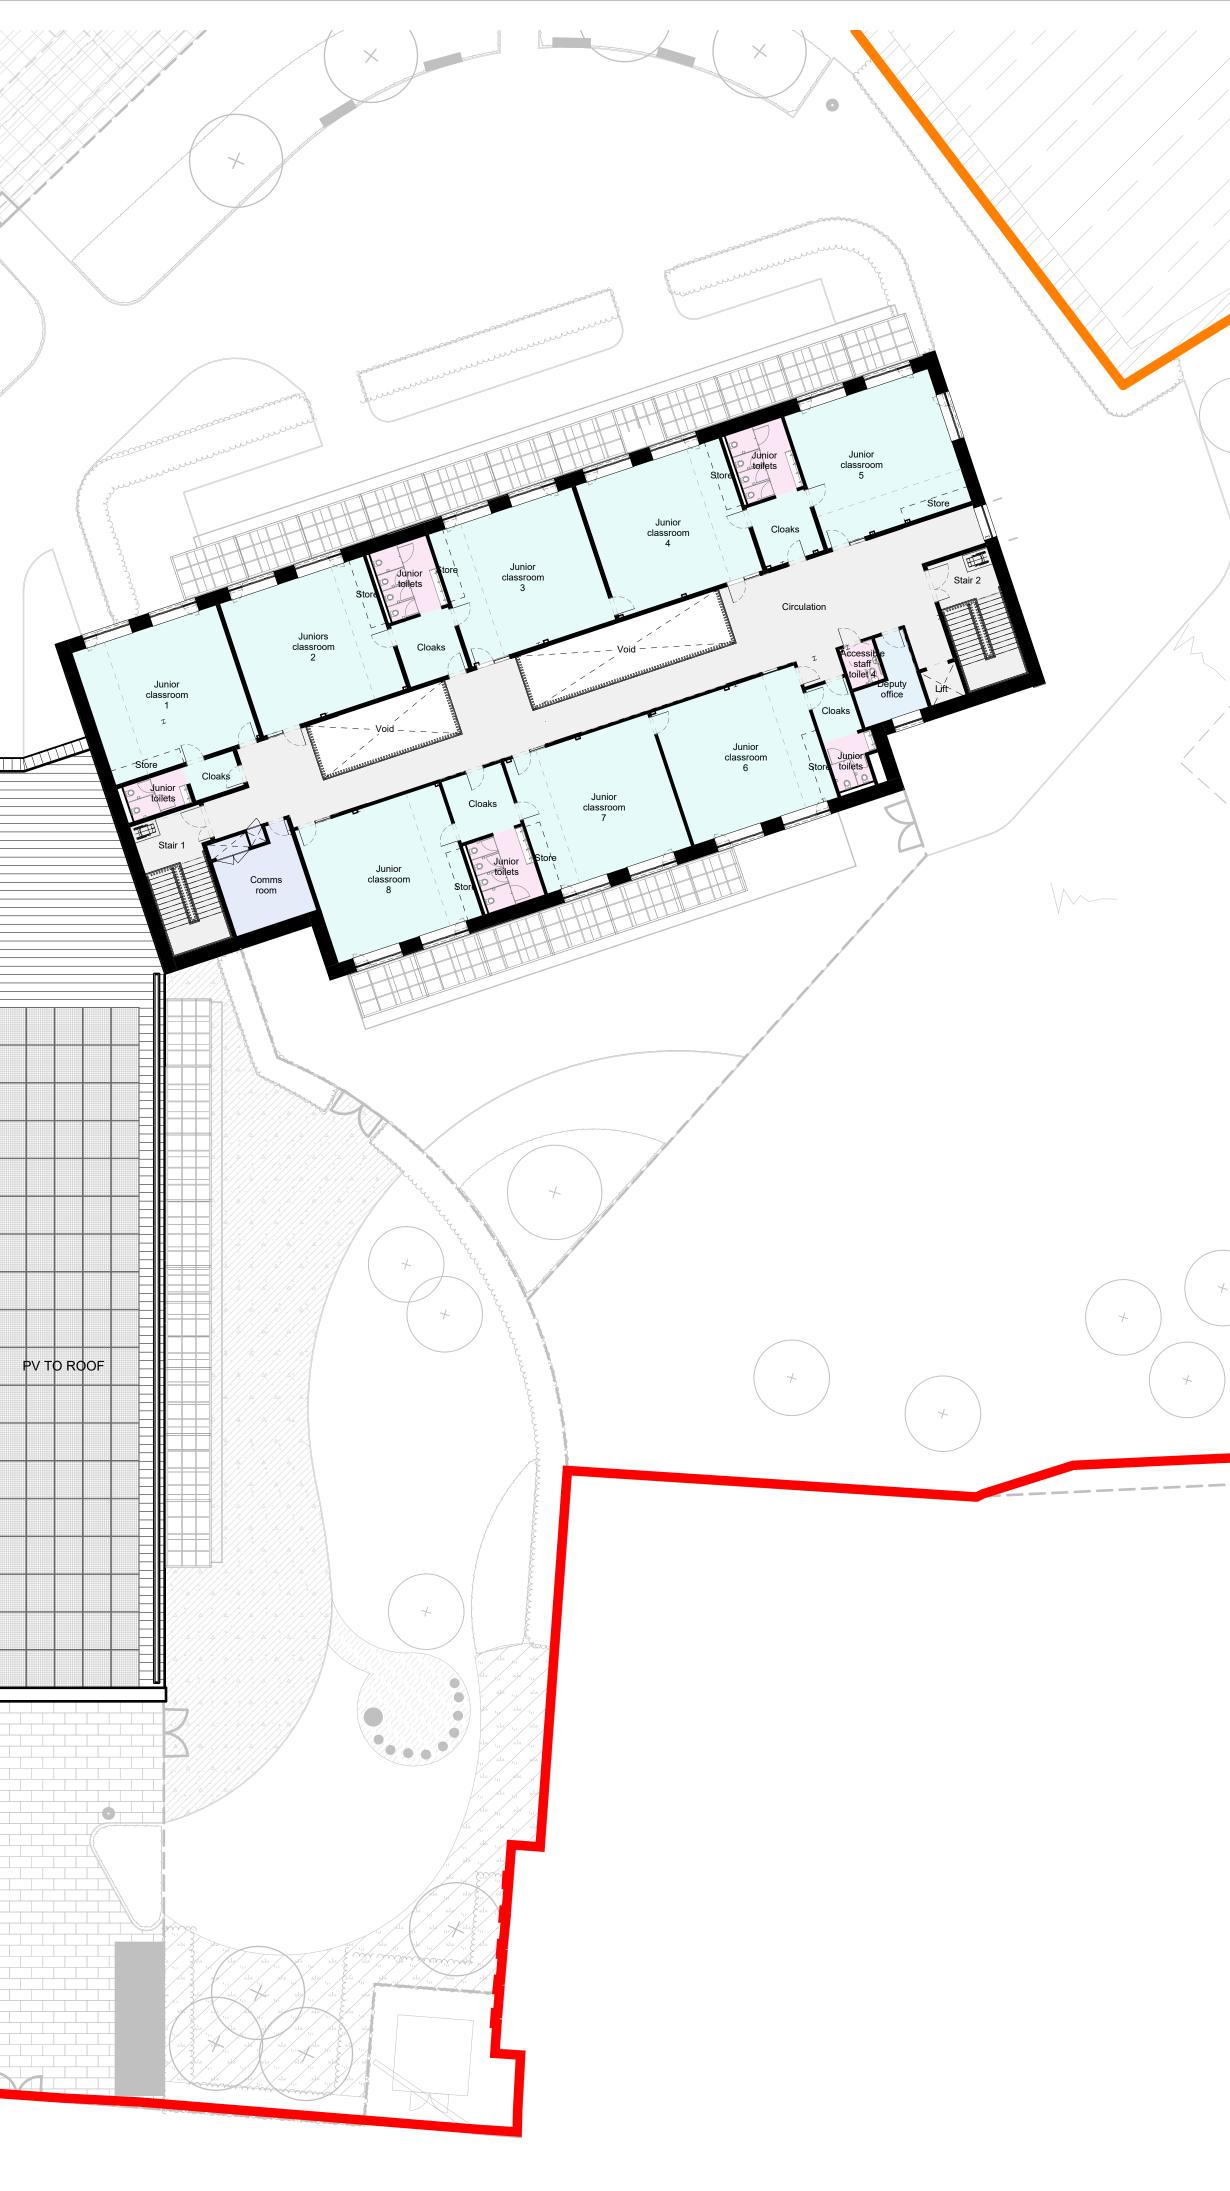

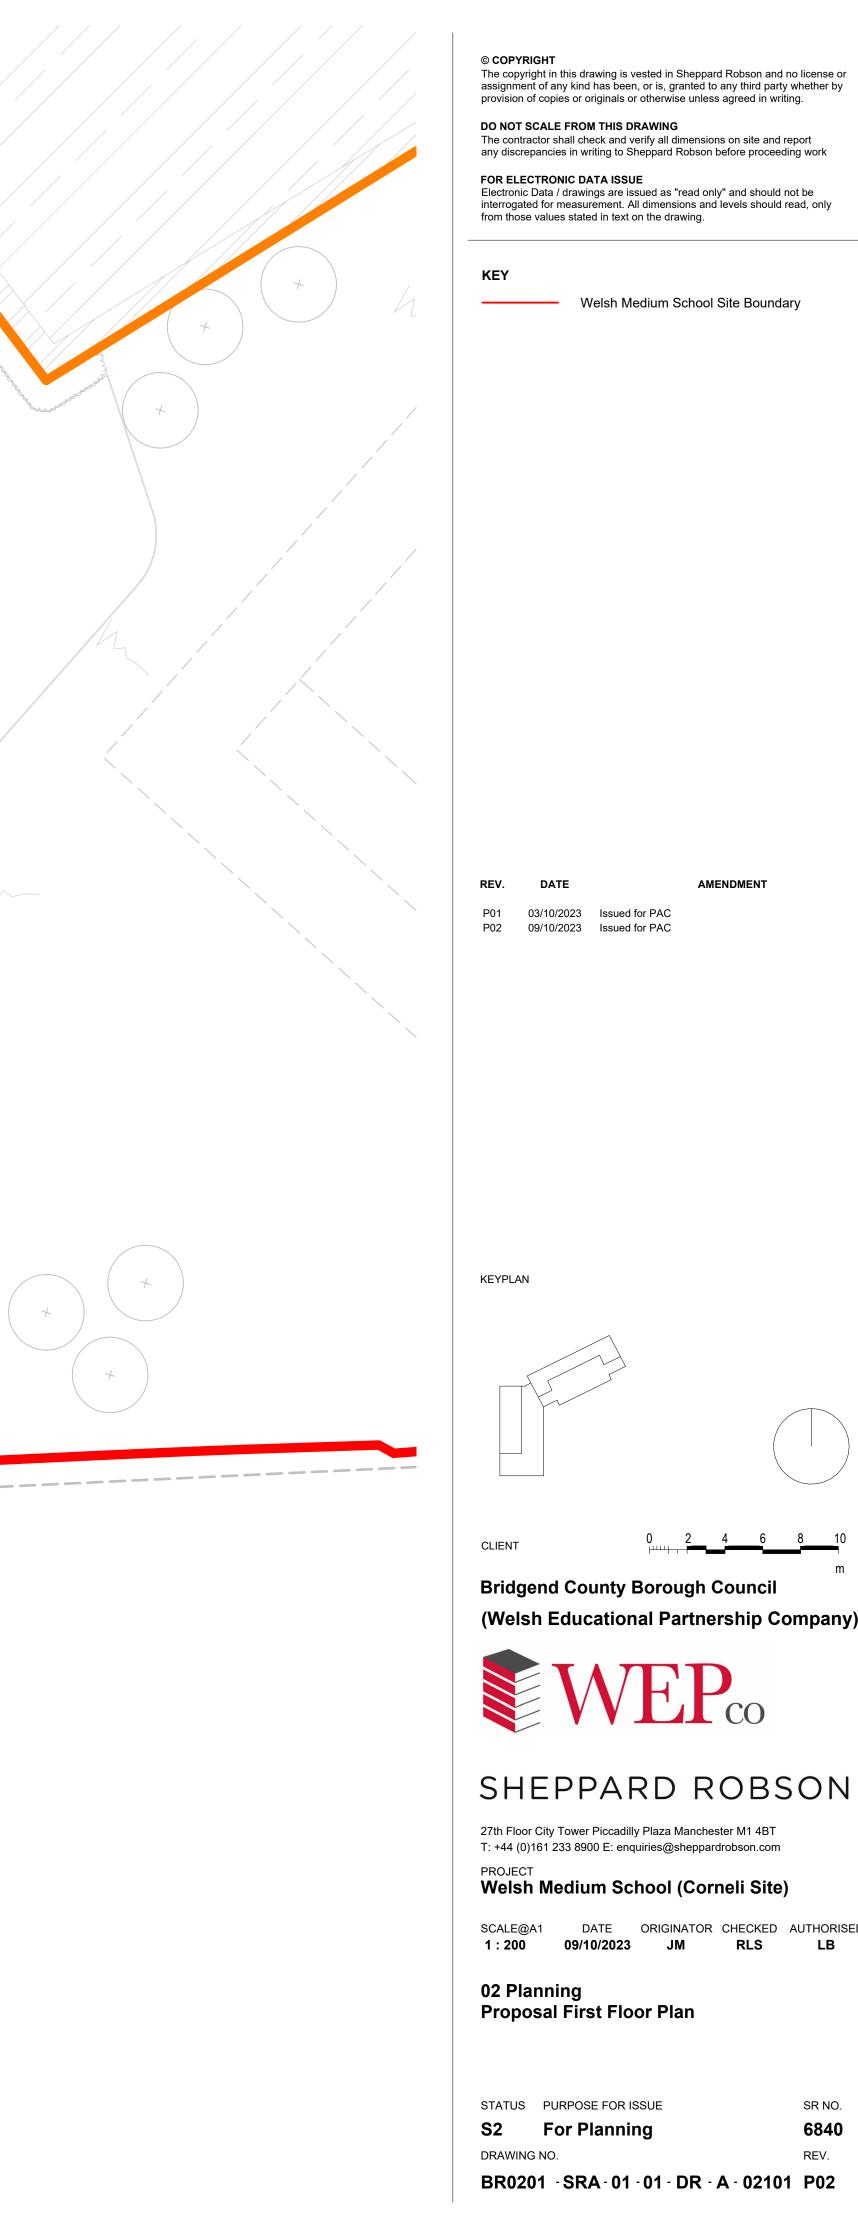

## FOR ELECTRONIC DATA ISSUE Electronic Data / drawings are issued as "read only" and should not be interrogated for measurement. All dimensions and levels should read, only from those values stated in text on the drawing. Welsh Medium School Site Boundary AMENDMENT P01 03/10/2023 Issued for PAC P02 09/10/2023 Issued for PAC

 

Bridgend County Borough Council (Welsh Educational Partnership Company)

2 4 6 8



## SHEPPARD ROBSON

27th Floor City Tower Piccadilly Plaza Manchester M1 4BT T: +44 (0)161 233 8900 E: enquiries@sheppardrobson.com

PROJECT Welsh Medium School (Corneli Site)

SCALE@A1 DATE ORIGINATOR CHECKED AUTHORISED 1:200 09/10/2023 JM RLS LB

02 Planning Proposal First Floor Plan

STATUS PURPOSE FOR ISSUE SR NO. S2 For Planning 6840 DRAWING NO. REV. BR0201 - SRA - 01 - 01 - DR - A - 02101 P02