
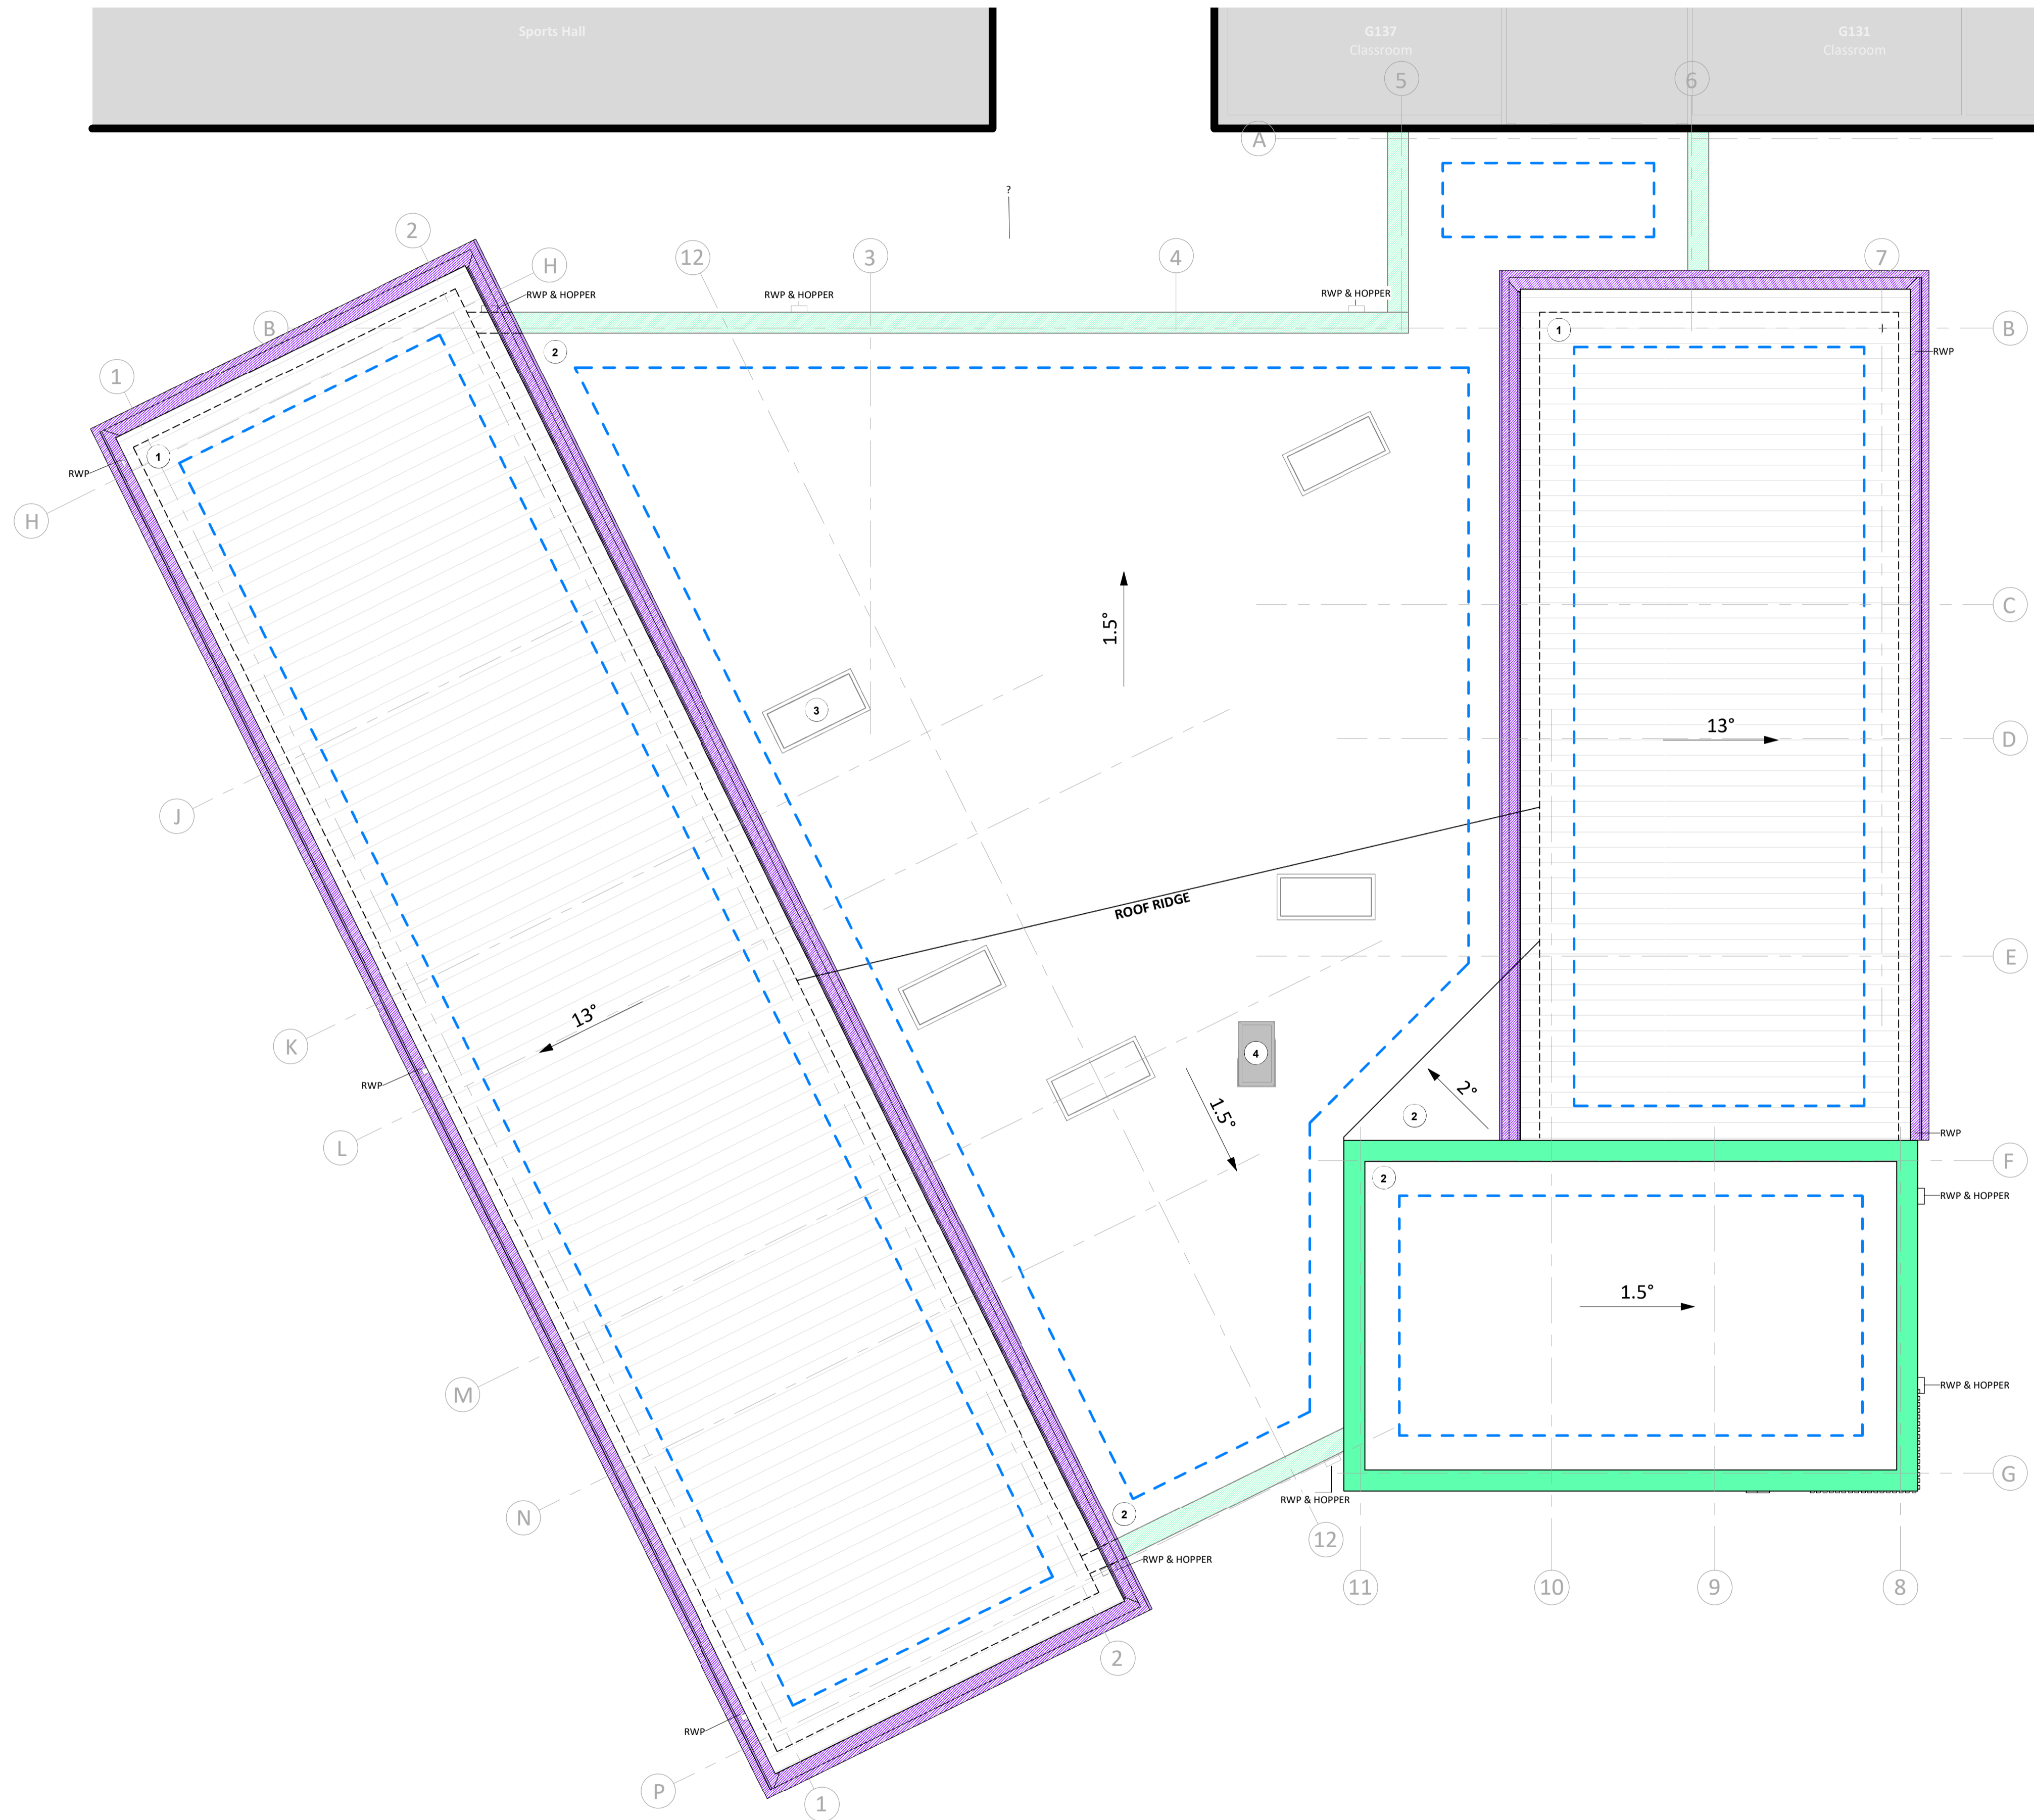



KEY

- ① STANDING SEAM ROOF
- ② FELT ROOF
- ③ ROOFLIGHTS
- ④ ROOF ACCESS HATCH

- EXTERIOR WALL EDGE BELOW
- [Dashed Blue Box] ROOF AREA DESIGNATED FOR PV PANELS. EXACT LAYOUT, QUANTITY & MAINTENANCE ACCESS ROUTES TBC BY M&E
- [Purple Box] ROOF GUTTER
- [Green Box] PARAPET

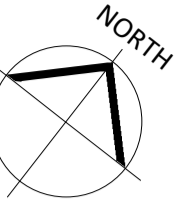

PROPOSED ROOF PLAN
1 : 100

 

S4	P30	25/09/2023	STAGE 3 ISSUE
PL	PL01	16/12/2022	Issued for PAC
S2	P11	15/12/2022	Roof layout amended in response to client comments
S3	P07	16/11/2022	Canopy added to Roof Plan
S3	P05	03/11/2022	Amendments to external windows within lead teachers & breakout spaces

S3	P04	02/11/2022	First Issue for Discussion
STATUS	REV	DATE	DESCRIPTION

CLIENT	REVISOR
AECOM	Faye Morrison
CHECKED BY	James Page
ORIGINATOR NO	155452

CONSULTANT
STRIDE TREGLOWN
www.stridetreglown.com © Stride Treglown Limited 2020

PROJECT
Ysgol Glantaf SRB
Bridge Road, Cardiff CF14 2JL

DRAWING TITLE
Proposed Roof Plan

STATUS CODE
S4 : Suitable for stage approval SCALE
1 : 100@A1

DRAWING USAGE:
PROJECT - ORIGINATOR - VOLUME - LEVEL - TYPE - ROLE - CLASS - NUMBER STATUS_REVISION
GSRB-STL-XX-RF-DR-A-XXXX-10002 S4_P30