



PROPOSED FIRST FLOOR PLAN
1 : 200

Notes:

- This drawing is copyright.
- Do not scale dimensions from this drawing.
- This drawing is to be read in conjunction with all other relevant drawings. • All discrepancies on this drawing are to be reported to the architect.
- Do not modify any element of this drawing.
- Use drawing only for purpose(s) issued.
- This drawing may contain colour.

North Point

Scale Bar


Scale: 1:200

Key Plan

Hazard	HAZ-xx To warn of significant hazards or information that is unusual To be read in conjunction with all other consultant's information Refer to CDM Schedule XXXX-IBI-WB-XX-SC-A-572-0010
---------------	---

The following external model files are included within this drawing:

P01	06/12/2024	First issue for PAC	VS	CF
Rev	Date	Revision Notes	Drawn	Review

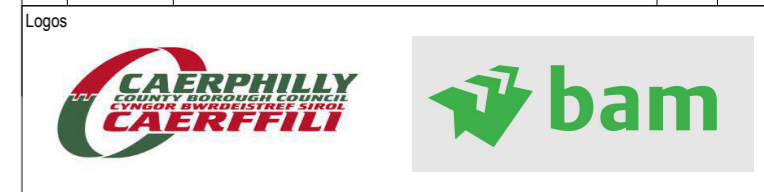

Project
Plasyfelin Primary School

Drawing Title
PROPOSED FIRST FLOOR PLAN

Job Number 144724	Date 21/11/2024	Security Classification	Drawn By VS
Scale@A2 1 : 200	Purpose FOR PLANNING		Reviewed By CF

Drawing Number PYF-ARC-XX-01-PL-A-200111	Revision P01
---	-----------------