



Site Plan Icons

- Red line boundary for Phase 1A, both Phase 1A development zone and reptile receptor zone shown.
- Blue line boundary denoting Trivallis' ownership boundary of Penrhys.

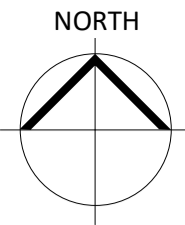

Responsibility is not accepted for errors made by others in scaling from this drawing.  
All construction information should be taken from figured dimensions only.

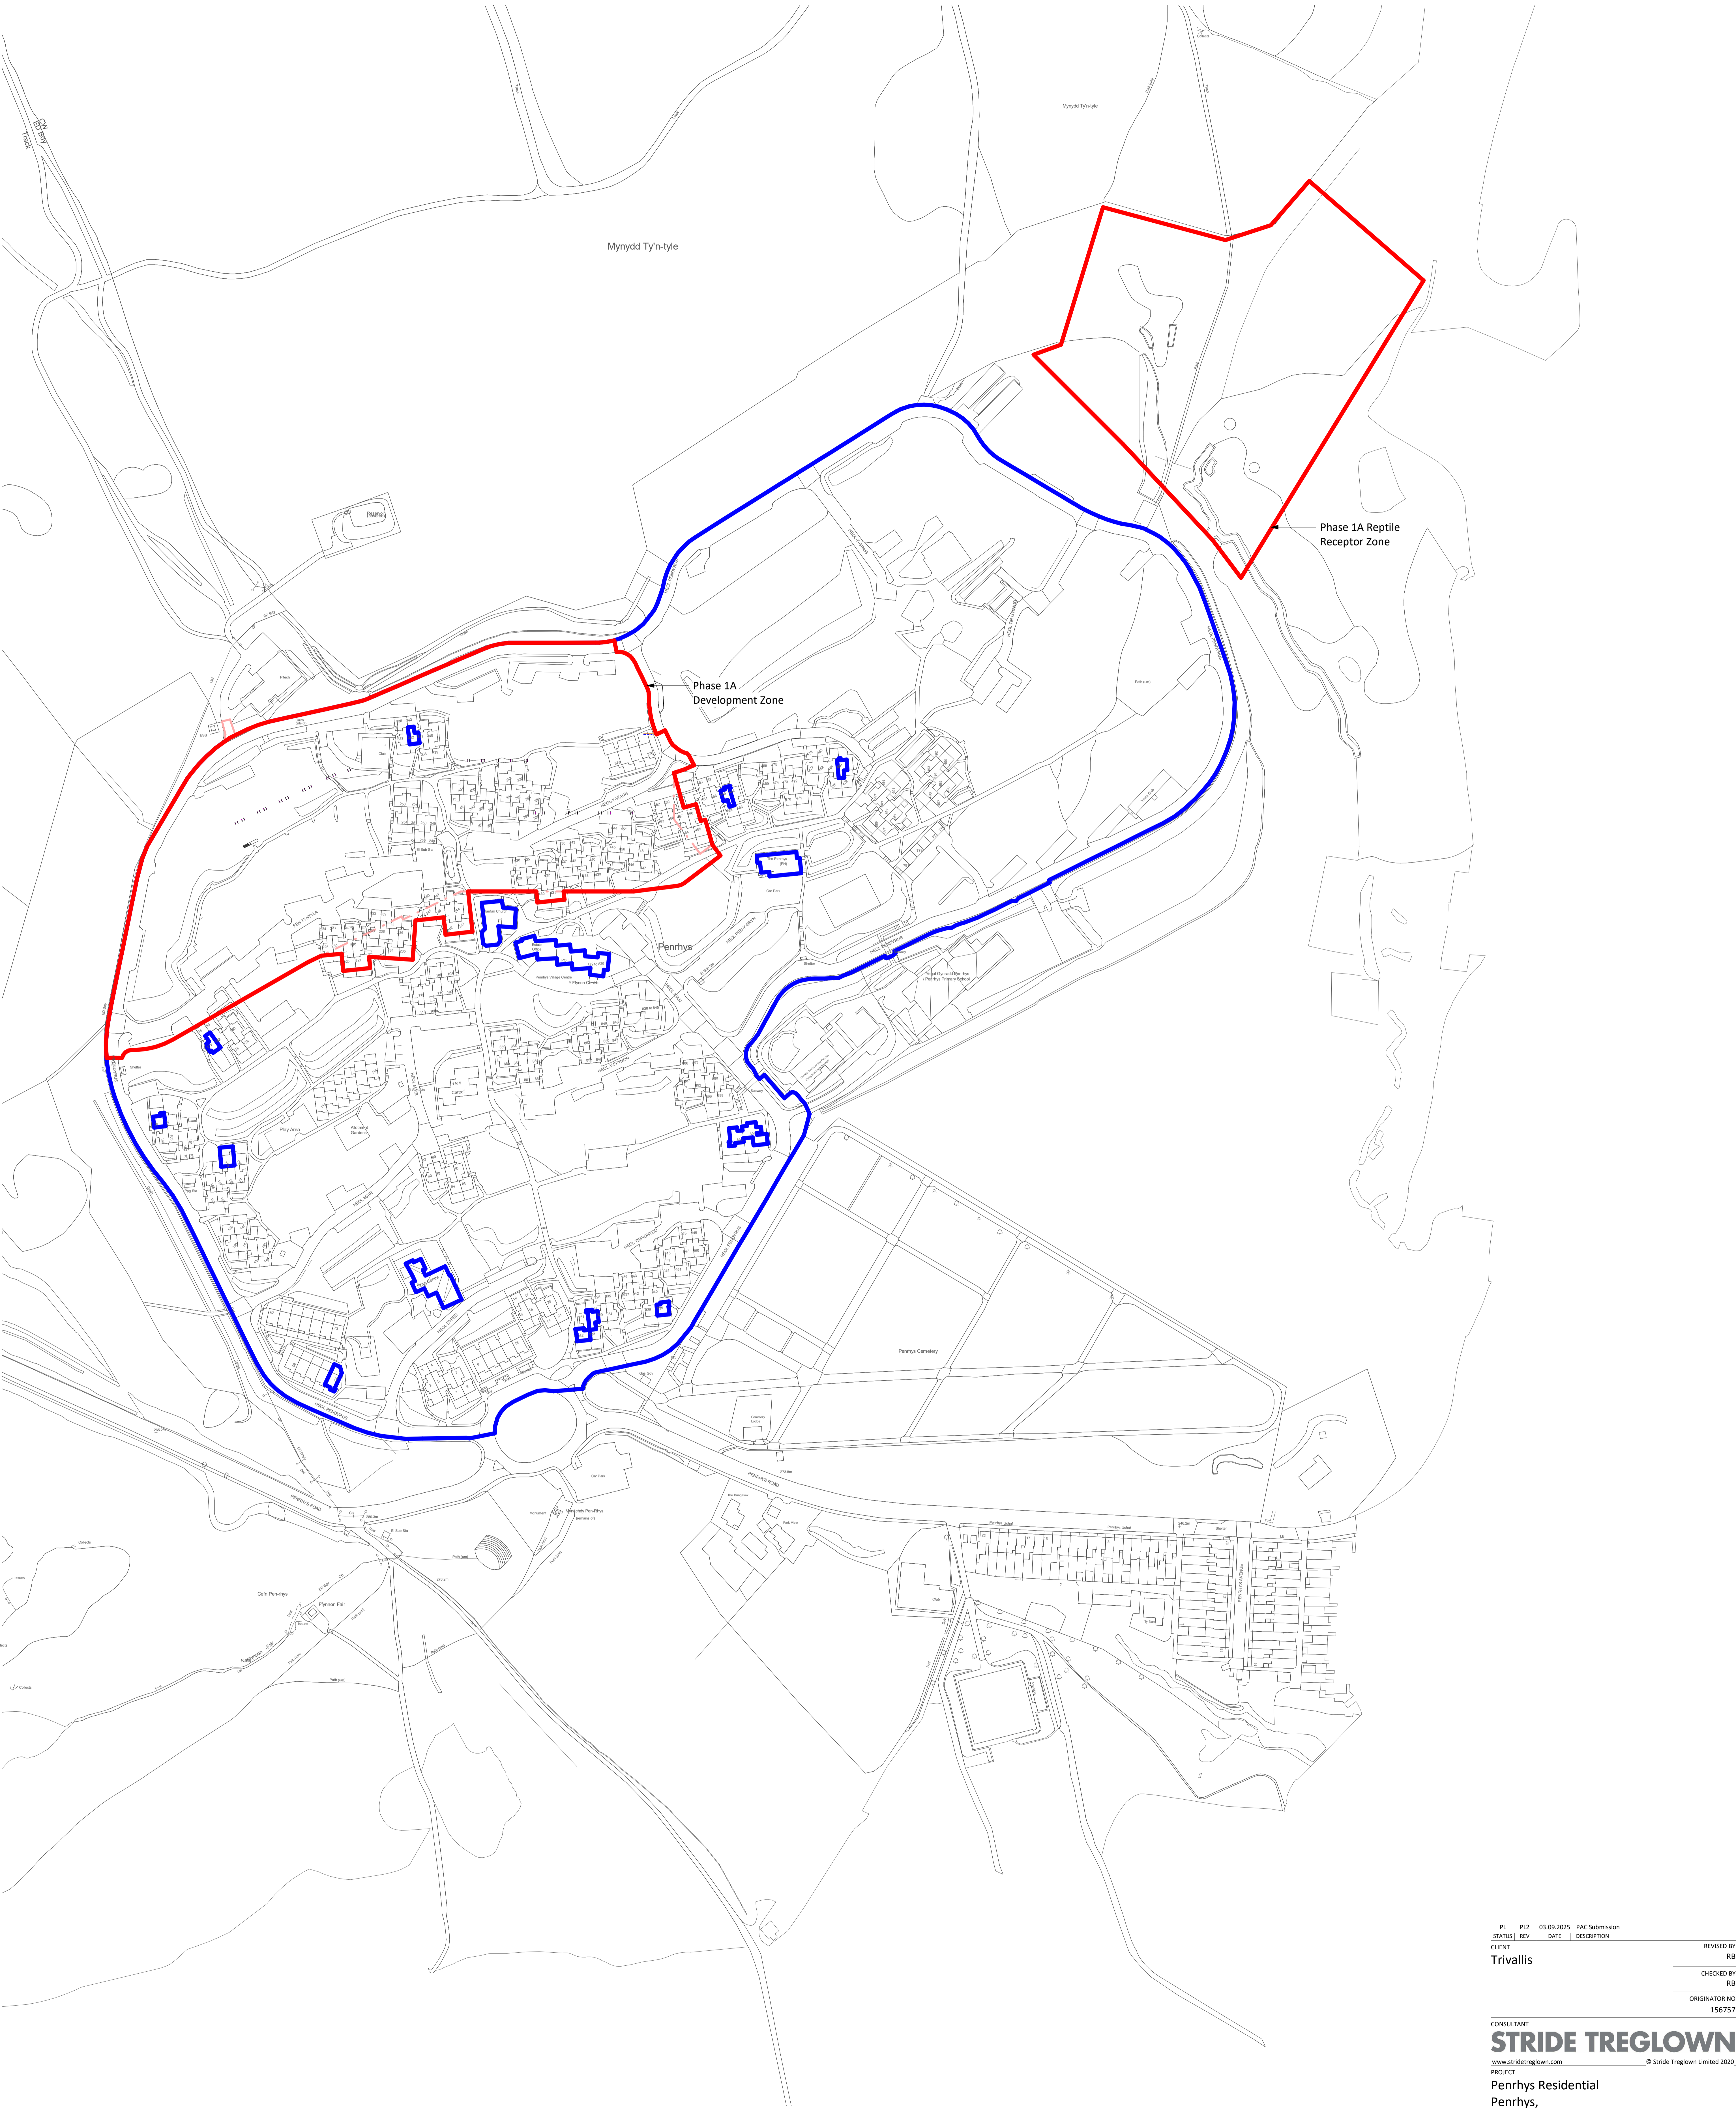

PL	PL2	03.09.2025	PAC Submission
STATUS	REV	DATE	DESCRIPTION
CLIENT			REVISED BY
Trivallis			RB
			CHECKED BY
			RB
			ORIGINATOR NO
			156757

CONSULTANT  
**STRIDE TREGLOWN**  
www.stride-treglow.com © Stride Treglow Limited 2020  
PROJECT  
Penrhys Residential  
Penrhys,  
Ferndale,  
Rhondda Cynon Taf

DRAWING TITLE  
Site Location Plan

STATUS CODE  
PLANNING

SCALE  
As indicated

@AQ

PROJECT - ORIGINATOR - FUNCTION - SPATIAL - FORM - DISCIPLINE - NUMBER  
156757-STL-XX-XX-DR-A-09012

STATUS\_REVISION  
PL\_PL2

Scale - 1:1250

