

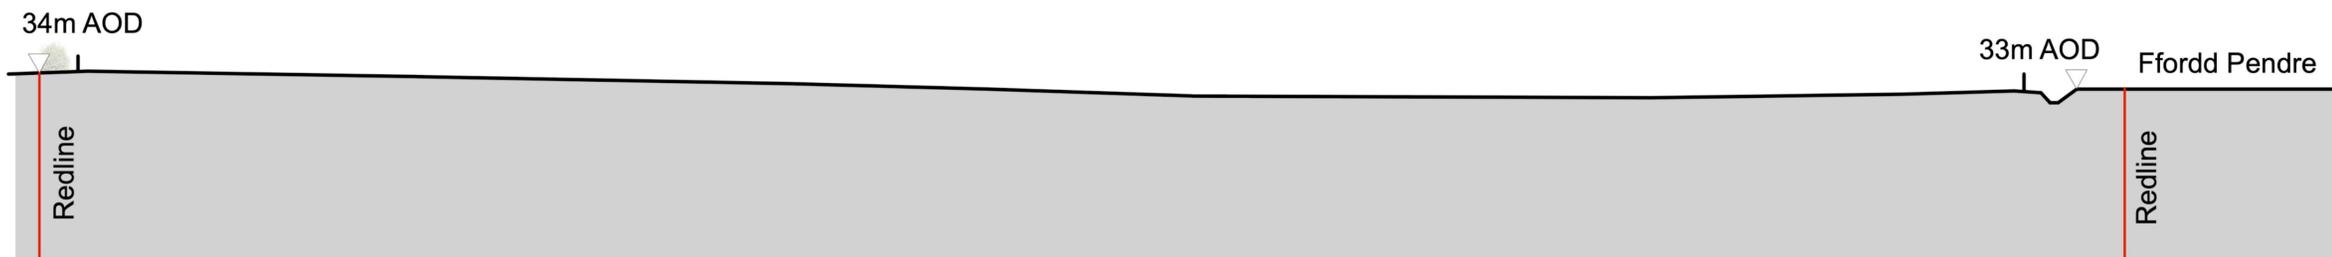


Site Section A-A: Through existing access spur

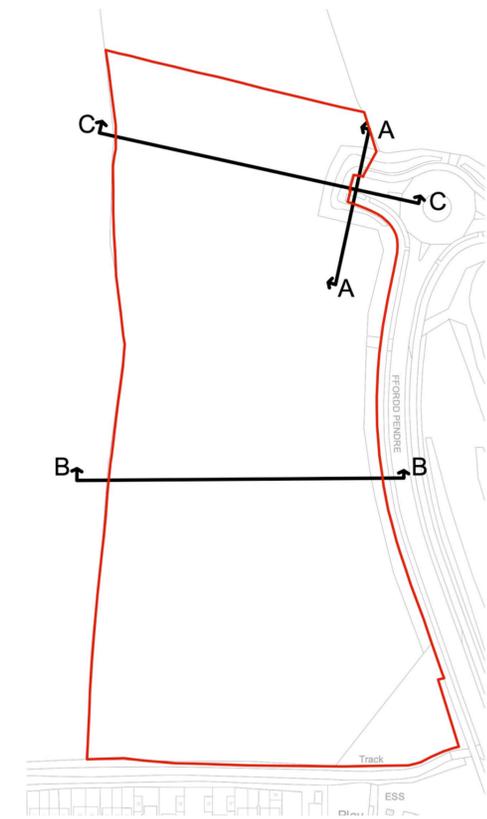

Site Section B-B: East-west across the centre of the site

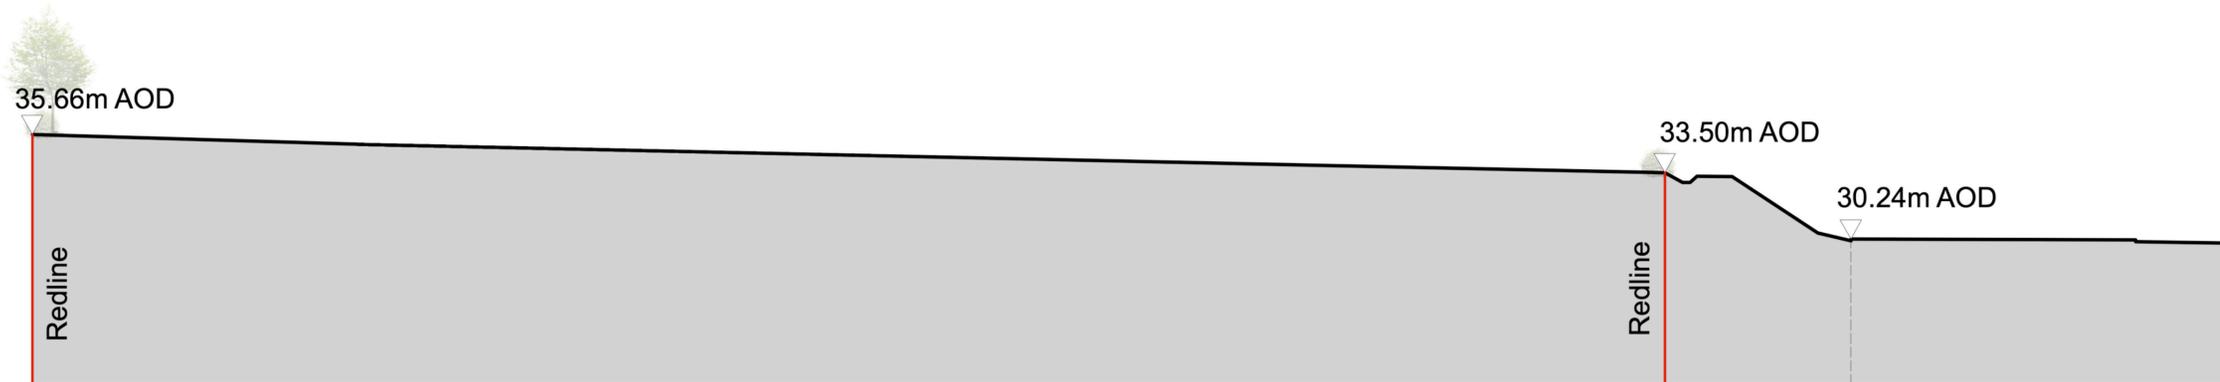

Site Section C-C: Through the northern part of the site and down to the existing roundabout access

NOTES:
 SCALE: Do not scale from this drawing.
 SETTING OUT: All setting out, levels, dimensions to be agreed on site. Do not use the information on this drawing without checking all dimensions on site. Any discrepancies between drawings, specifications and site works are to be reported to The Urbanists. Order of construction and setting out is to be agreed on site.
 CHECK: This drawing must be the latest revision, read in conjunction with all other drawings, details, specifications and schedules. All dimensions are in millimetres unless otherwise stated. Where any contradiction or uncertainty arises between the drawings and/or the schedule of works / specification, it is the Contractor's responsibility to seek verification from The Urbanists before proceeding. No claims will be met by The Urbanists, where the Contractor continues work in absence of such confirmation.

No.	Date	By	Revision Notes
P01	14/11/2025	TS	Initial review
P02	19/01/2026	LP	Additional section

PROJECT STATUS:
 S4 (SUITABLE FOR APPROVAL)

theurbanists

Client: Lovell Homes
 Project: Carmarthen West
 Title: Existing Site Section

Project ID	Organiser	Volume	Level	Type	Role	Desig	Suit.	Rev.
2511	URB	00	XX	DR	UD	005	S4	P02

Drawn TS Date 13/01/2026 Checked LP Scale 1:500

The Urbanists (Cardiff) - Westgate House - 11 Womansby Street - CF10 1BR
 The Urbanists (Bristol) - Generator Building - Finsley Reach - BS1 6BX
 T: 029 2023 6133 E: info@theurbanists.net W: www.theurbanists.net
 © This drawing is copyright and may not be reproduced in whole or part without written authority.

