



STONE WALL 1800mm

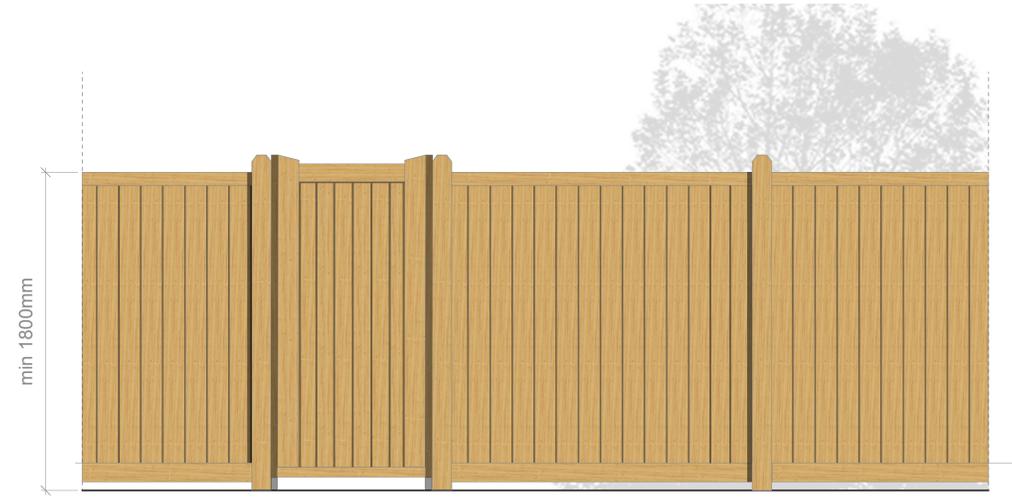

TIMBER CLOSEBOARD FENCE 1800mm

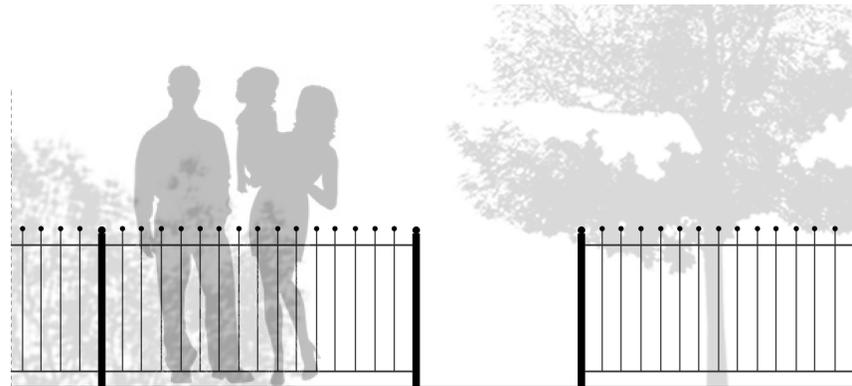

METAL RAIL 1100mm (Balltop)



ORNAMENTAL HEDGEROW

NOTES:
 SCALE: Do not scale from this drawing.
 SETTING OUT: All setting out, levels, dimensions to be agreed on site. Do not use the information on this drawing without checking all dimensions on site. Any discrepancies between drawings, specifications and site works are to be reported to The Urbanists. Order of construction and setting out is to be agreed on site.
 CHECK: This drawing must be the latest revision, read in conjunction with all other drawings, details, specifications and schedules. All dimensions are in millimetres unless otherwise stated. Where any contradiction or uncertainty arises between the drawings and/or the schedule of works / specification, it is the Contractor's responsibility to seek verification from The Urbanists before proceeding. No claims will be met by The Urbanists, where the Contractor continues work in absence of such confirmation.

STATUS: P.APP

No.	Date	By	Revision Notes
P01	14/11/2025		Draft Issue

theurbanists

Client: Lovell Homes

Project: Carmarthen West

Type: Boundary Treatment Elevations

Project ID: 2511 | Designer: URB | Date: 14/11/2025 | Checked: J.P. | Scale: 1:20 @ A1

Drawn: J.P. | Date: 14/11/2025 | Checked: J.P. | Scale: 1:20 @ A1

The Urbanists Company - Registered Office: 11 Hornsey Road, London, N10 2JF
 The Urbanists (Group) - Colchester Building - Finches Road - B21 6BB
 T: 020 222 4233 | E: info@theurbanists.co.uk | W: www.theurbanists.co.uk

© This drawing is copyright and may not be reproduced in whole or part without written authority.