


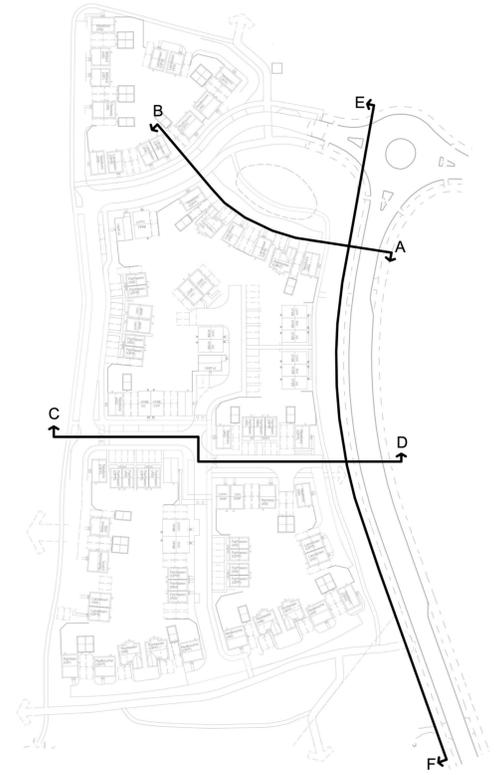

Streetscene A-B



Streetscene C-D



Streetscene E-F

NOTES:

SCALE: Do not scale from this drawing.

SETTING OUT: All setting out, levels, dimensions to be agreed on site. Do not use the information on this drawing without checking all dimensions on site. Any discrepancies between drawings, specifications and site works are to be reported to The Urbanists. Order of construction and setting out is to be agreed on site.

CHECK: This drawing must be the latest revision, read in conjunction with all other drawings, details, specifications and schedules. All dimensions are in millimetres unless otherwise stated. Where any contradiction or uncertainty arises between the drawings and/or the schedule of works / specifications, it is the Contractor's responsibility to seek verification from The Urbanists before proceeding. No claims will be met by The Urbanists, where the Contractor continues work in absence of such confirmation.

No.	Date	By	Revision Notes
P01	14/11/2025		Draft Issue
P02	21/01/2026	LP	Minor amendments to plot positions

theurbanists

Client Lovell Homes

Project Carmarthen West

Title Street Scenes

Project ID 2511
 Organiser URB
 Volume 00
 Level XX
 Type DR
 Level UD
 Date 008
 Role S4
 Dwg. P02
 Rev.

Drawn TS Date 14/11/2025 Checked LP Scale 1:200

The Urbanists (Cardiff) - Westgate House - 11 Wornaby Street - CF10 1BR
 The Urbanists (Bristol) - Generator Building - Finzies Reach - BS1 6BX
 T: 029 2023 6133 E: info@theurbanists.net W: www.theurbanists.net
 © The drawing is copyright and may not be reproduced in whole or part without written authority.

