


Note: Tree retention and removal plan based on survey information available and subject to upcoming updated arboricultural survey

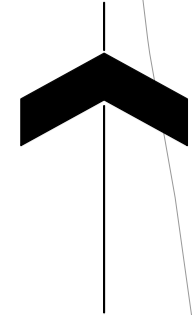

Additional vegetation pruning may be required for visibility, subject to highways information

Indicative location of potential link road to A484. Hedgerow/tree retention and removal subject to final proposals.

Missing survey information - hedgerow retention/removal TBC

Missing survey information - hedgerow retention/removal TBC


Missing survey information - hedgerow retention/removal TBC

Hedgerow position TBC subject to updated arb survey

Additional vegetation pruning may be required for visibility, subject to highways information

Extent of existing tree group subject to updated arb survey - retention/removal TBC

Trees Removal Schedule			
Tree Ref.	Species (Common Name)	Category	Action / Comments
T08	Willow	U	Removed for sound Arboricultural management
T09	Goat Willow	B	Removed for construction
T10	Field Maple	C	Removed for construction
T11	Turkey Oak	B	Removed for construction
T12	Turkey Oak	C	Removed for construction
T13	Cherry	C	Removed for construction
T14	Manna Ash	C	Removed for construction
T15	Manna Ash	C	Removed for construction
T16	Manna Ash	C	Removed for construction
T17	Cherry Laurel	C	Removed for construction
T27	Sycamore	B	Removed for construction
T28	Common Hornbeam	B	Removed for construction
T29	Common Hornbeam	B	Removed for construction
T30	Sycamore	C	Removed for construction
T31	Sycamore	B	Removed for construction
T32	Common Hawthorn	C	Removed for construction
T33	Common Hawthorn	C	Removed for construction
T34	Common Hawthorn	C	Removed for construction
T35	Common Hawthorn	B	Removed for construction
T36	Apple	C	Removed for construction
T37	Common Oak	B	Removed for construction
T38	Cedar of Lebanon	C	Removed for construction
T39	Sycamore	B	Removed for construction
T40	Sycamore	B	Removed for construction
T41	Sycamore	B	Removed for construction
T44	Common Alder	C	Removed for construction
T45	Common Beech	B	Removed for construction
T46	Whitebeam	B	Removed for construction
T47	Whitebeam	B	Removed for construction
T50	Whitebeam	C	Removed for construction
T51	Whitebeam	C	Removed for construction
T59	Common Alder	C	Removed for construction
T62	Lawson Cypress	B	Removed for construction
G01	Various	B	Partial removal for construction
G02	20+No Lawson Cypress	C	Removed for construction
G03	6No Lawson Cypress	B	Removed for construction
G04	Contoneaster and scrub	C	Removed for construction
G05	10No Lawson Cypress	B	Removed for construction
G06	Leylandii, Willow, Scots pine, Poplar, Alder, Hawthorn	B	Partial removal for construction
G08	Leylandii, Alder, Sycamore, Ash	B	Removed for construction
G09	Oak, Sycamore, Ash, Leylandii, Beech	B	Removed for construction
G10	Oak, Ash, Sycamore, scrub	B	Partial removal for construction
H02	Hawthorn, Holly, Contoneaster	C	Removed for construction
H05	Beech, Hawthorn, Holly	C	Removed for construction
H08	Beech	C	Removed for construction
H09	Beech	C	Removed for construction
H10	Beech, Hawthorn	C	Removed for construction
H13	Various	C	Removed for construction
H13	Various	C	Removed for construction

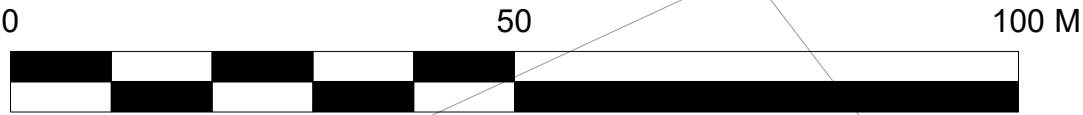

- Note**
1. Do not scale from this drawing
 2. To be read in conjunction with Project Risk Register
 3. To be read in conjunction with all other Landscape Architect's drawings

KEY

As shown in Preliminary Arboricultural Impact Assessment. (Please refer to BS 5837: 2012 Preliminary Tree Survey Report prepared by Arbtch Consulting Limited Arboricultural Consultants)

Vegetation removal is recommended outside of the main breeding season (October - February) It is recommended that supervised checks are carried out prior to tree removal by a suitably qualified ecologist.

Site

Planning Application Boundary

Trees & Hedges To Be Retained

T001 / G001 Tree Identification Number (Single Tree / Group of Trees / Hedge)

- Category A - High Value Retention Most Desirable
- Category B - Moderate Value Retention Desirable
- Category C - Lower Value Could Be Retained
- Category U Recommended to be removed for sound Arboricultural Management

Trees To Be Removed

- Tree/hedgerow to be removed as a result of construction
- Tree/Hedge Root Protection Area (RPA)

ID	RISK	MITIGATION	DATE MITIGATED
RESIDUAL PROJECT RISKS			

05/10/2025	P02	Planning application red line boundary removed from drawing	JJ	BH
DATE	REV	DESCRIPTION OF REVISION	DRAWN BY	APPROVED BY
REVISIONS				

STATUS - DRAWING PURPOSE

S2 - Issued for Pre-Application Consultation

Ares Landscape Architects LTD
Gatecrasher,
51 Eyre Lane
Sheffield
S1 4RB
t: 0114 276 2000
e: hello@aresdesign.co.uk
w: aresdesign.co.uk

CLIENT:

The Welsh Education Partnership (WEPco)

PROJECT TITLE:

Coleg Sir Gâr, Pibwrlwyd

DRAWING TITLE:

Tree Retention & Removal Plan

DRAWING SCALE: 1:750
PAPER SIZE: A1

DRAWN BY: JJ
APPROVED BY: BH

DRAWN DATE: 05/11/2024
ALA PROJECT CODE: ALA824

DRAWING NUMBER: CR0301-ALA-ZZ-ZZ-D-L-20007

REVISION: P02