

Refer to Drawing CR0301-ALA-ZZ-ZZ-D-L-20015

Note
 1. Do not scale from this drawing
 2. To be read in conjunction with Project Risk Register
 3. To be read in conjunction with all other Landscape Architect's drawings

KEY

Site

- Site Boundary
- Existing Building to be demolished
- Proposed Building
- Canopy / Building Overhang
- Existing Tree
- Existing Tree to be removed

Soft Landscape

- Proposed Tree
- Proposed Multi-stem Tree
- Grass Seed
- Grass Turf
- Amenity Planting
- Naturalistic Meadow Planting
- Native Buffer Planting
- Woodland Edge Planting
- SuDS - Attenuation Basin Planting
- SuDS - Raingarden Planting
- Naturalistic Ditch Planting
- Native Hedge Planting
- Formal Hedge Planting

Hard Landscape

- P1 Pedestrian Asphalt Concrete
- P2 Vehicular Asphalt Concrete
- P3 Vehicular Durable Concrete
- P4 Vehicular Concrete Block Paving
- P5 MUGA Permeable Surface
- P6 Concrete Block Paving
- P7 Resinbound Gravel
- P8 Self Binding Gravel
- P8 Concrete Surfacing

ID	RISK	MITIGATION	DATE MITIGATED
RESIDUAL PROJECT RISKS			

DATE	REV	DESCRIPTION OF REVISION	DRAWN BY	APPROVED BY
05/10/2025	P02	Planning application red line boundary removed from drawing	JJ	BH

REVISIONS

STATUS - DRAWING PURPOSE
S2 - Issued for Pre-Application Consultation

ares
 LANDSCAPE ARCHITECTS
 Ares Landscape Architects LTD
 Gatecrasher,
 51 Eyre Lane
 Sheffield
 S11 4RB
 t: 0114 276 2000
 e: hello@aresdesign.co.uk
 w: aresdesign.co.uk

CLIENT:
The Welsh Education Partnership (WEPco)

PROJECT TITLE:
Coleg Sir Gâr, Pibwrlwyd

DRAWING TITLE:
Detailed Landscape General Arrangement 6 of 10

DRAWING SCALE: 1:200
 PAPER SIZE: A1


DRAWN BY: MDS
 APPROVED BY: JJ

DRAWN DATE: 21/07/2025
 ALA PROJECT CODE: ALA824

DRAWING NUMBER: **CR0301-ALA-ZZ-ZZ-D-L-20016**
 REVISION: **P02**

Refer to Drawing CR0301-ALA-ZZ-ZZ-D-L-20014

Refer to Drawing CR0301-ALA-ZZ-ZZ-D-L-20018

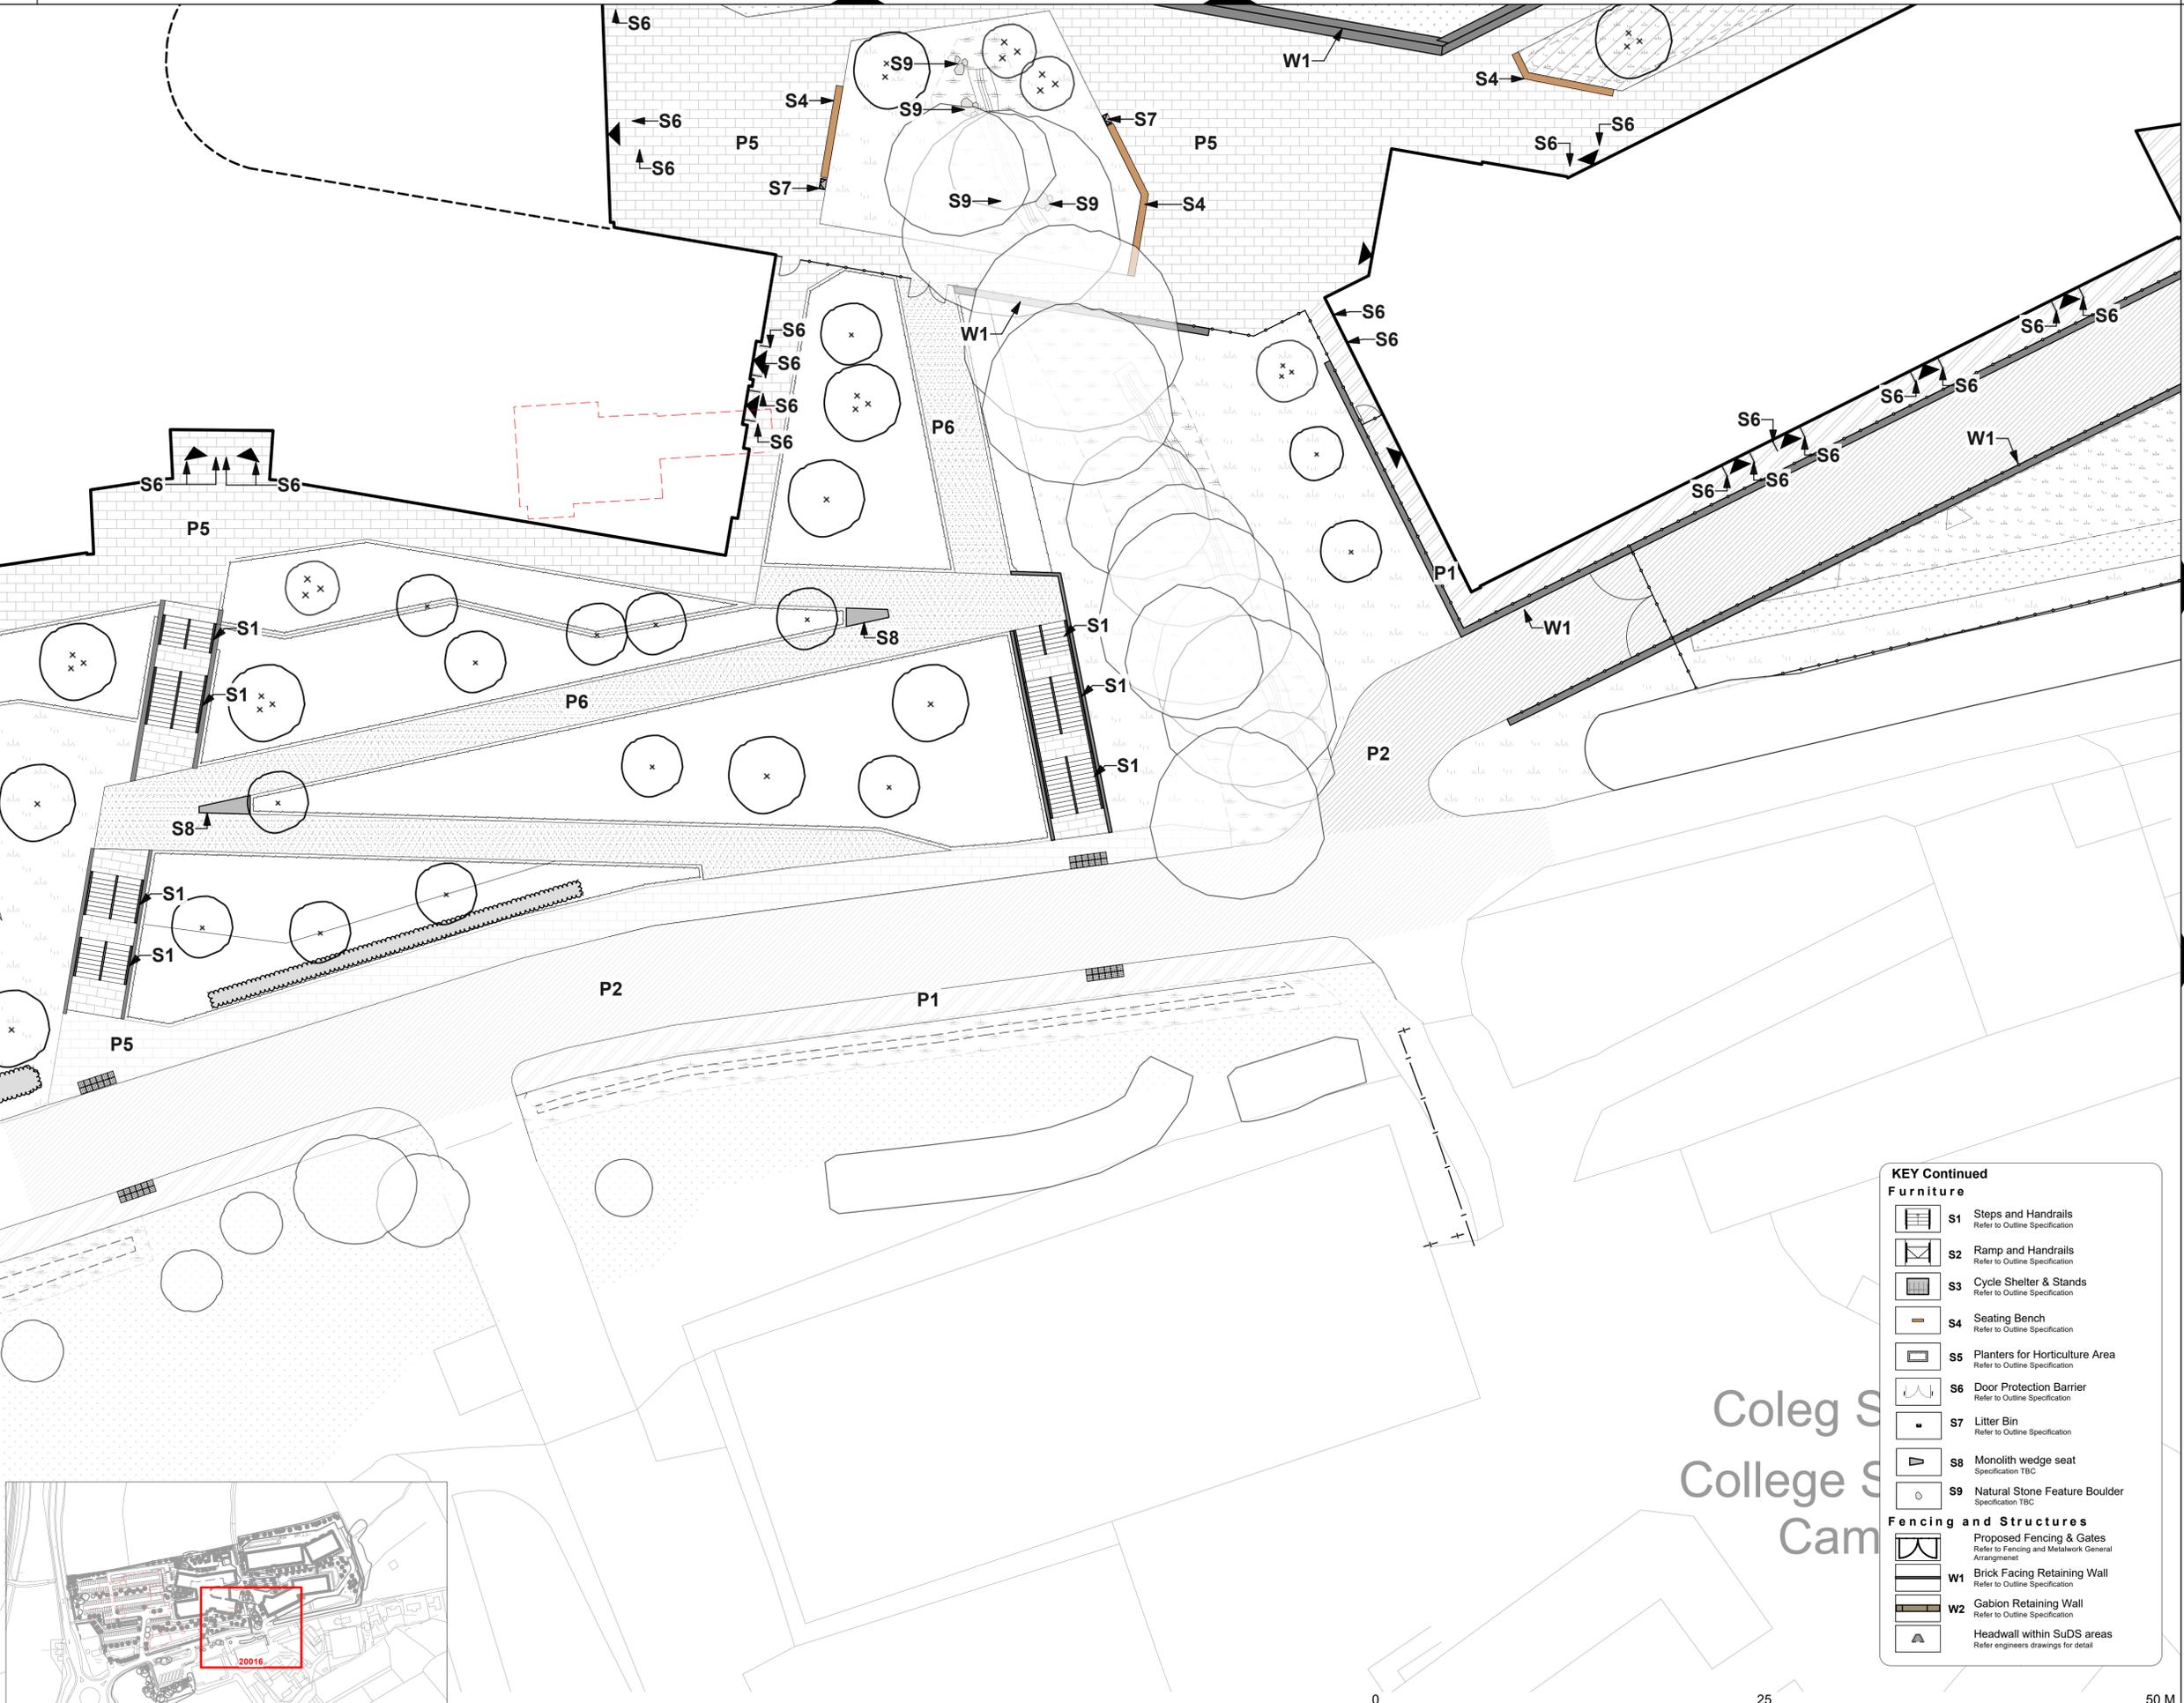


KEY Continued

Furniture

- S1 Steps and Handrails
- S2 Ramp and Handrails
- S3 Cycle Shelter & Stands
- S4 Seating Bench
- S5 Planters for Horticulture Area
- S6 Door Protection Barrier
- S7 Litter Bin
- S8 Monolith wedge seat
- S9 Natural Stone Feature Boulder

Fencing and Structures

- Proposed Fencing & Gates
- W1 Brick Facing Retaining Wall
- W2 Gabion Retaining Wall
- Headwall within SuDS areas

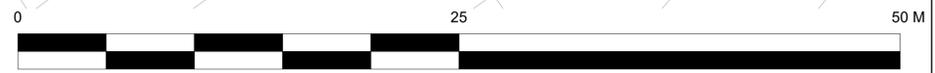

SITE LOCATION PLAN NTS