


Refer to Drawing CR0301-ALA-ZZ-D-L-20015

Refer to Drawing CR0301-ALA-ZZ-D-L-20018

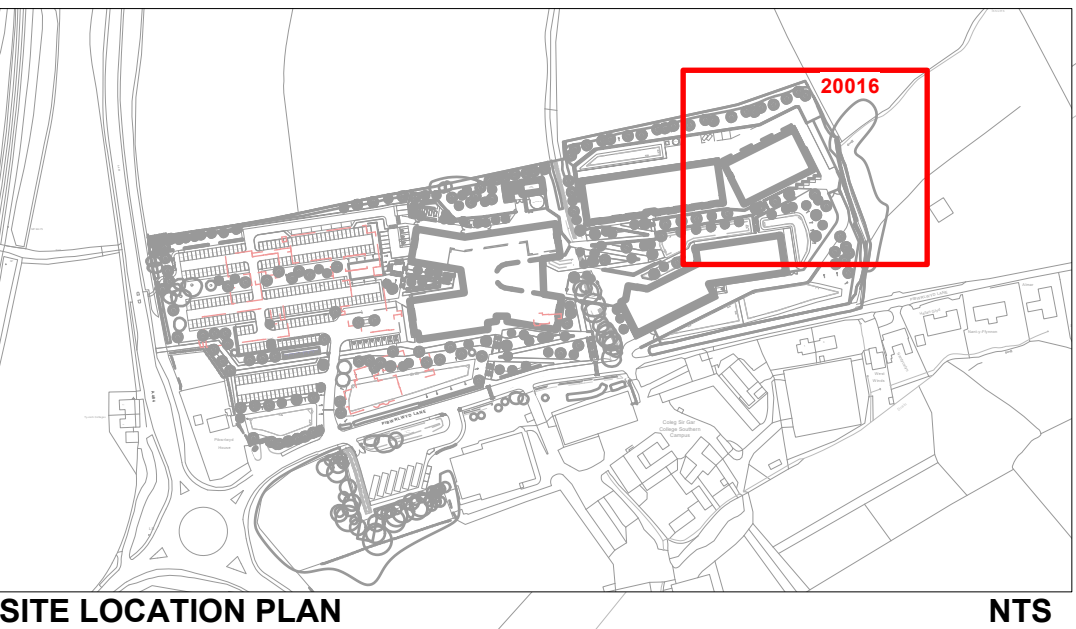

**KEY Continued**

**Furniture**

- S1 Steps and Handrails  
Refer to Outline Specification
- S2 Ramp and Handrails  
Refer to Outline Specification
- S3 Cycle Shelter & Stands  
Refer to Outline Specification
- S4 Seating Bench  
Refer to Outline Specification
- S5 Planters for Horticulture Area  
Refer to Outline Specification
- S6 Door Protection Barrier  
Refer to Outline Specification
- S7 Litter Bin  
Refer to Outline Specification
- S8 Monolith wedge seat  
Specification TBC
- S9 Natural Stone Feature Boulder  
Specification TBC

**Fencing and Structures**

- Proposed Fencing & Gates  
Refer to Fencing and Metalwork General Arrangement
- W1 Brick Facing Retaining Wall  
Refer to Outline Specification
- W2 Gabion Retaining Wall  
Refer to Outline Specification
- Headwall within SuDS areas  
Refer engineers drawings for detail

**KEY**

**Site**

- Site Boundary
- Existing Building to be demolished
- Proposed Building
- Canopy / Building Overhang
- Existing Tree
- Existing Tree to be removed

**Soft Landscape**

- Proposed Tree  
Refer to drawing 30019-Planting Strategy
- Proposed Multi-stem Tree  
Refer to drawing 30019-Planting Strategy
- Grass Seed  
Refer to drawing 30019-Planting Strategy
- Grass Turf  
Refer to drawing 30019-Planting Strategy
- Amenity Planting  
Refer to drawing 30019-Planting Strategy
- Naturalistic Meadow Planting  
Refer to drawing 30019-Planting Strategy
- Native Buffer Planting  
Refer to drawing 30019-Planting Strategy
- Woodland Edge Planting  
Refer to drawing 30019-Planting Strategy
- SuDS - Attenuation Basin Planting  
Refer to drawing 30019-Planting Strategy
- SuDS - Raingarden Planting  
Refer to drawing 30019-Planting Strategy
- Naturalistic Ditch Planting  
Refer to drawing 30019-Planting Strategy
- Native Hedge Planting  
Refer to drawing 30019-Planting Strategy
- Formal Hedge Planting  
Refer to drawing 30019-Planting Strategy

**Hard Landscape**

- P1 Pedestrian Asphalt Concrete  
Refer to Outline Specification
- P2 Vehicular Asphalt Concrete  
Refer to Outline Specification
- P3 Vehicular Durable Concrete  
Refer to Outline Specification
- P4 Vehicular Concrete Block Paving  
Refer to Outline Specification
- P4 MUGA Permeable Surface  
Refer to Outline Specification
- P5 Concrete Block Paving  
Refer to Outline Specification
- P6 Resinbound Gravel  
Refer to Outline Specification
- P7 Self Binding Gravel  
Refer to Outline Specification
- P8 Concrete Surfacing  
Refer to Outline Specification

ID	RISK	MITIGATION	DATE MITIGATED
RESIDUAL PROJECT RISKS			

05/10/2025	P02	Planning application red line boundary removed from drawing	JJ	BH
DATE	REV	DESCRIPTION OF REVISION	DRAWN BY	APPROVED BY
REVISIONS				

STATUS - DRAWING PURPOSE  
**S2 - Issued for Pre-Application Consultation**

Ares Landscape Architects LTD  
Gatecrasher,  
51 Eyre Lane  
Sheffield  
S1 4RB  
t: 0114 276 2000  
e: hello@aresdesign.co.uk  
w: aresdesign.co.uk

CLIENT:  
**The Welsh Education Partnership (WEPco)**

PROJECT TITLE:  
**Coleg Sir Gâr, Pibwrlwyd**

DRAWING TITLE:  
**Detailed Landscape General Arrangement 7 of 10**

DRAWING SCALE: 1:200  
PAPER SIZE: A1  
DRAWN BY: MDS  
APPROVED BY: JJ  
DRAWN DATE: 21/07/2025  
ALA PROJECT CODE: ALA824

DRAWING NUMBER: **CR0301-ALA-ZZ-D-L-20017**  
REVISION: **P02**