

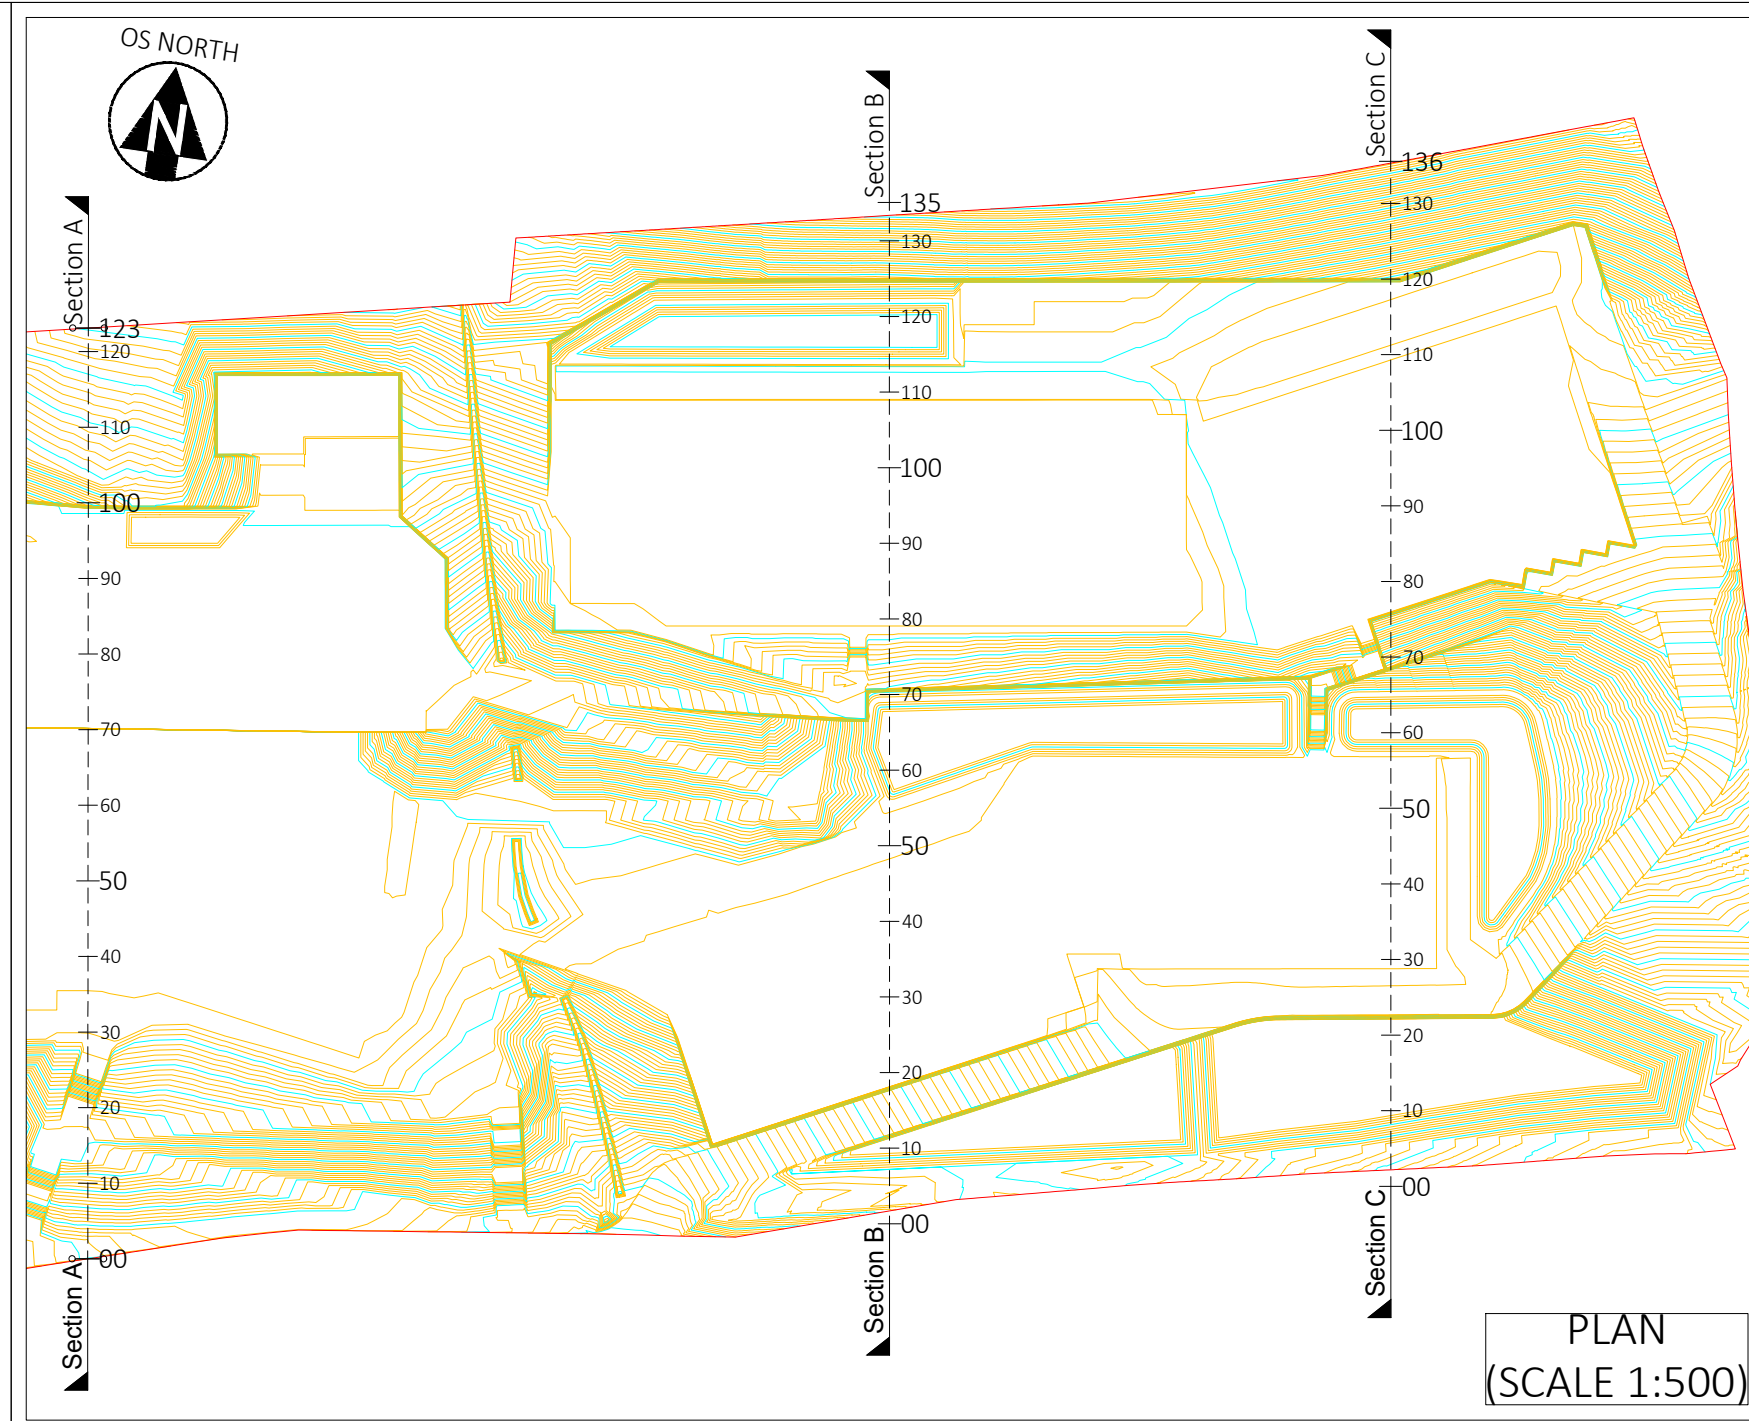
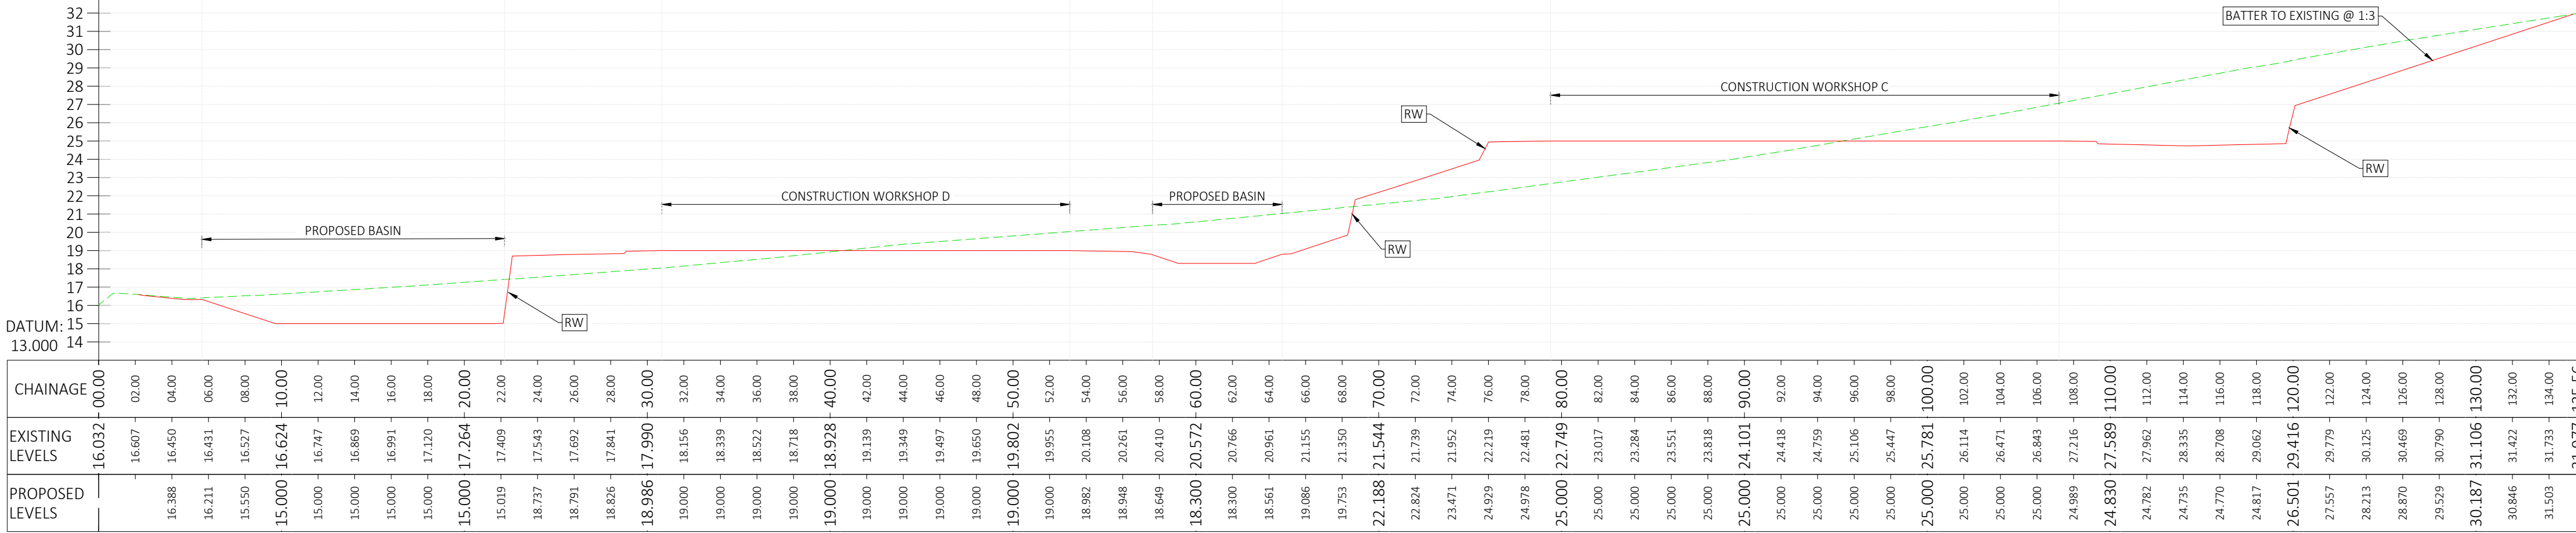


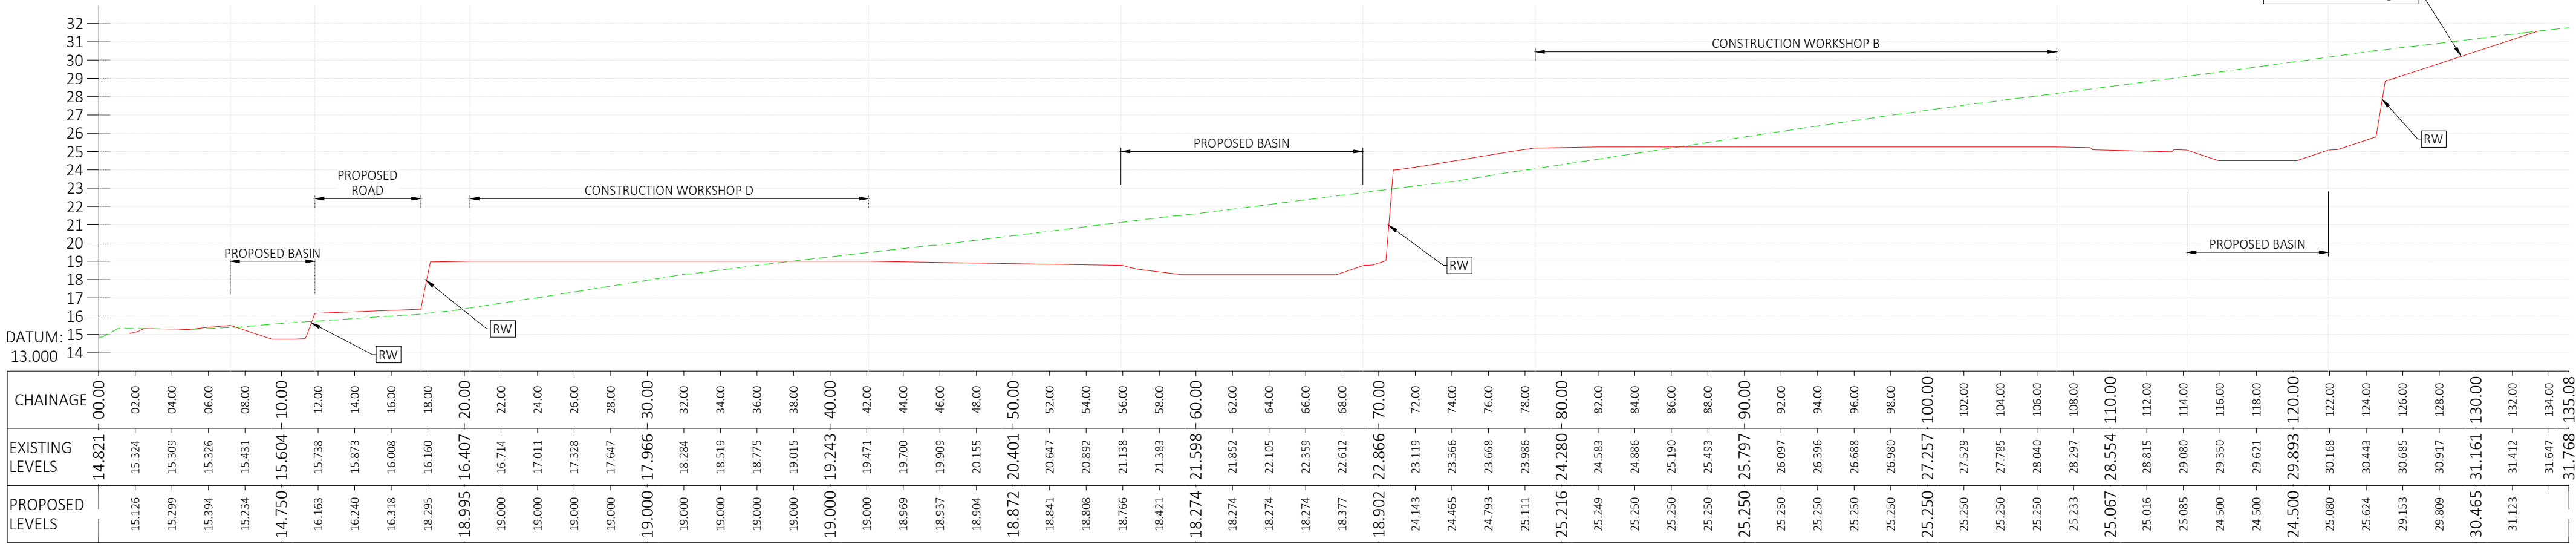

- PLAN VIEW KEY**
- MAJOR CONTOUR 0.5m INTERVALS
 - MINOR CONTOUR 0.1m INTERVALS
- SECTION VIEW KEY**
- EXISTING LEVELS
 - PROPOSED LEVELS

REVISIONS

P04	PAC Issue	19/09/25	MC	SP CD
P03	RIBA Stage 3 (WEPCo Stage 2) Issue	25/07/25	MC	SP CD
P02	RIBA Stage 2 (WEPCo Stage 1) Issue	15/11/24	HS	SP CD
P01	WIP Issue	04/11/24	HS	SP CD
Rev.	Revision Notes	Date	Drawn By	Checked Approved

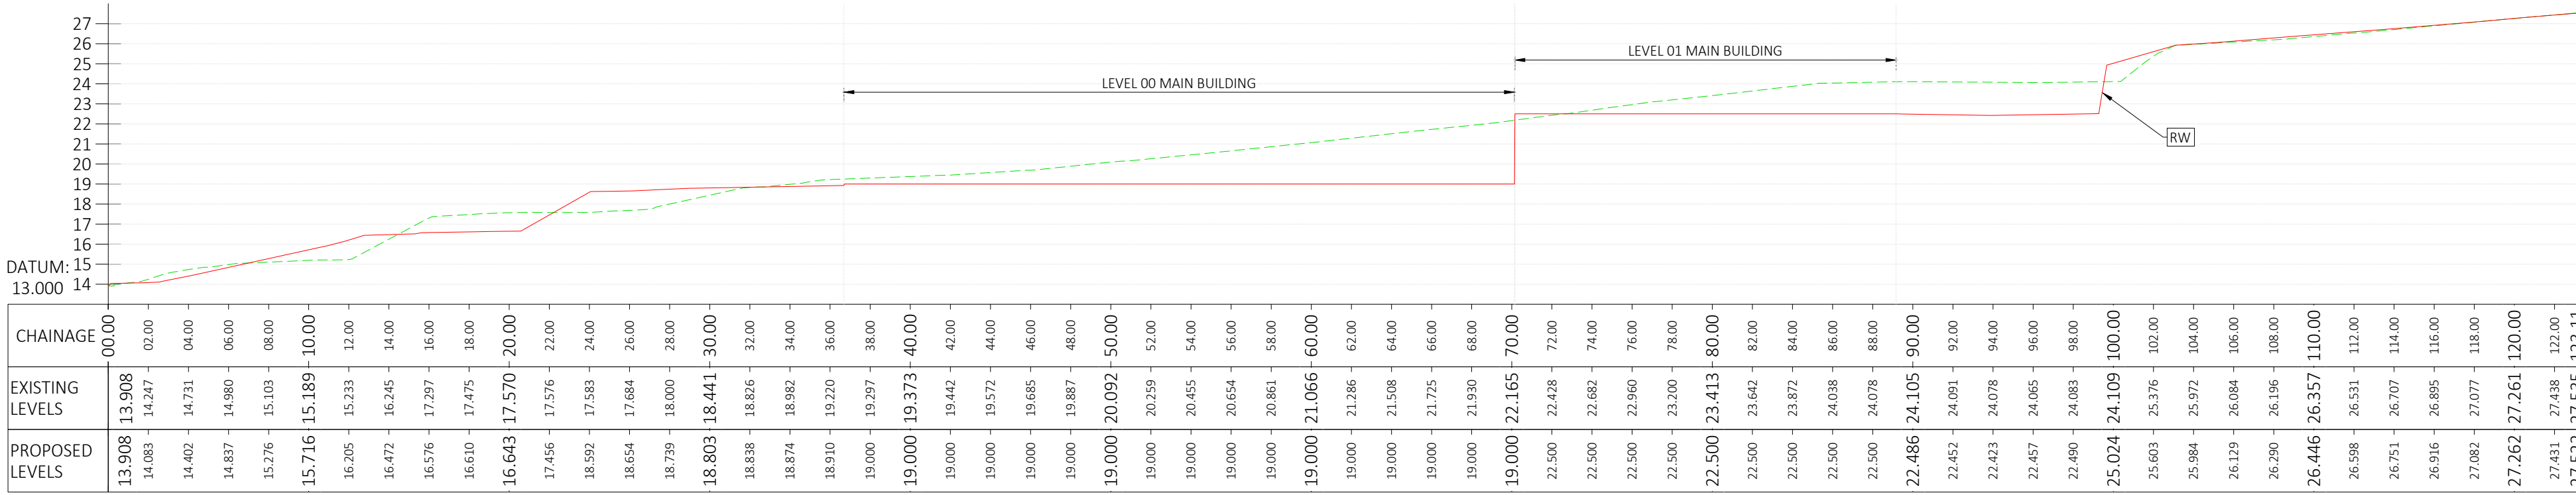

Third Floor, Wharton Place
13 Wharton Street
Cardiff
CF10 1GS
t: +44(0)2920 023665
e: cardiff@hydropack.com

CLIENT

WEPCO ON BEHALF OF
COLEG SIR GAR

PROJECT

MIM - COLEG SIR GAR

TITLE

SITE PROFILE VIEWS

HYDROCK PROJECT NO.

C-30015

SCALE @ A1

AS SHOWN

STATUS DESCRIPTION

SUITABLE FOR INFORMATION

STATUS

S2

DRAWING NO.

CRO301-STN-XX-XX-DR-C-1600

REVISION

P04