


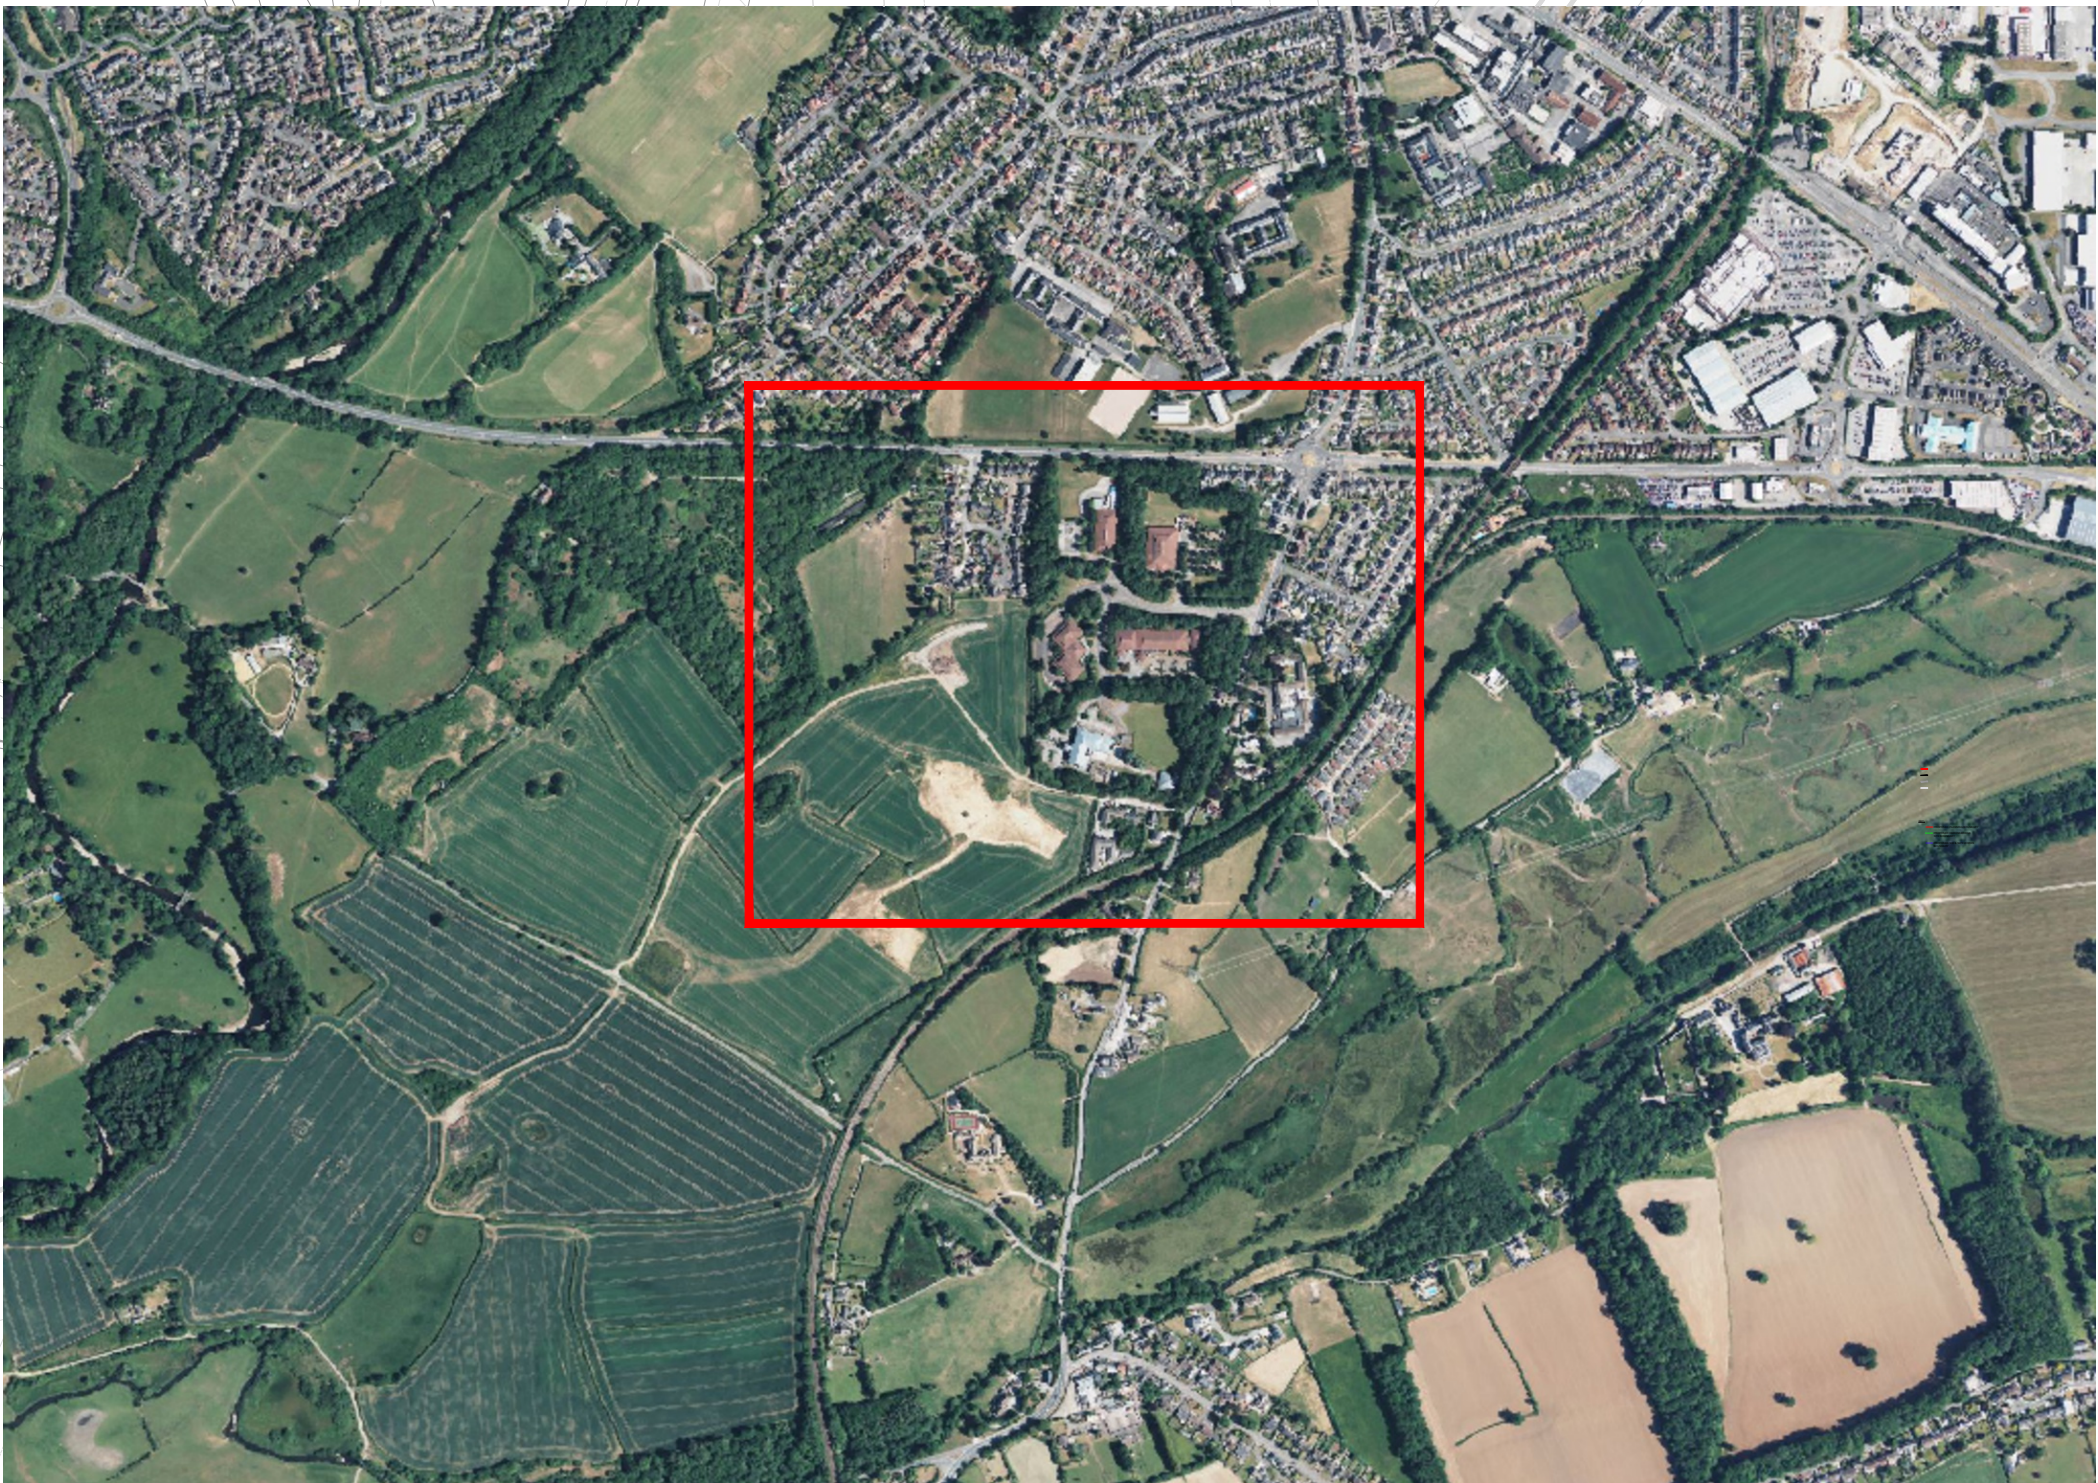

LOCATION PLAN  
SCALE - 1:10,000

THIS DRAWING IS COPYRIGHT © CAMBRIA CONSULTING LTD.  
DO NOT SCALE FROM THIS DRAWING.

CONTRACTORS MUST CHECK ALL DIMENSIONS ON SITE.  
ONLY FIGURED DIMENSIONS ARE TO BE WORKED FROM.  
DISCREPANCIES MUST BE REPORTED IMMEDIATELY TO  
CAMBRIA CONSULTING LIMITED BEFORE PROCEEDING.

THE CONTRACTOR IS TO REFER TO THE SPECIFICATION,  
FULL SCHEDULE OF RESIDUAL RISKS IN THE CONTRACT  
DOCUMENTATION AND ALSO TO INFORMATION FROM OTHER  
DESIGNERS, IN PARTICULAR THE M&E CONSULTANT  
REGARDING EXISTING LIVE SERVICES.

 THIS SYMBOL IS USED TO HIGHLIGHT INSTANCES  
OF RISK WITHIN THE CONSTRUCTION PROCESS.  
ALWAYS CHECK FOR LATER REVISIONS OF THIS DRAWING.

- KEY:
- PROPOSED PLANNING BOUNDARY
  - - - PROPOSED HERONSBRIDGE SITE BOUNDARY
  - - - PROPOSED S38 & S278 WORKS BOUNDARY
  - SCHEME PROPOSALS
  - TOPOGRAPHICAL SURVEY
  - OS MAPPING
- GRID REFERENCE: SS 90200 78300
- GRID REF (6 FIG): SS 902783
- X (EASTING): 290200  
Y (NORTHING): 178300

- NOTES
- ALL DIMENSIONS ARE IN MILLIMETRES (mm) AND ELEVATIONS ARE IN METRES ABOVE ORDNANCE DATUM (m AOD), UNLESS OTHERWISE STATED. DO NOT SCALE FROM THIS DRAWING.
  - THE DETAILS SHOWN ON THIS DRAWING HAVE BEEN PRODUCED DURING RIBA STAGE 4 AND ARE NOT SUITABLE FOR CONSTRUCTION.
  - THE PROPOSED SITE LAYOUT SHOWN IS BASED ON LANDSCAPE INFORMATION PROVIDED BY HLM ARCHITECTS ON 11/08/2026.
  - THE OS MAPPING AND TOPOGRAPHICAL SURVEY SHOWN ARE BASED ON INFORMATION PROVIDED BY OTHERS. NO RESPONSIBILITY IS TAKEN FOR THE ACCURACY OF THE SURVEY.
  - BOUNDARIES SHOWN ON THIS DRAWING ARE INDICATIVE AT THIS STAGE, AND ARE SUBJECT TO REVIEW AND COMMENT BY VARIOUS PROJECT STAKEHOLDERS (DESIGN TEAM, CLIENT / PM, BCBC PLANNING, BCBC HIGHWAYS, LANDOWNER ETC.).
  - THE PROPOSED PLANNING BOUNDARY AND SITE BOUNDARY SHOWN HAVE BEEN BASED ON ARCHITECTURAL INFORMATION RECEIVED IN JUNE 2026 AND SHOULD BE CONFIRMED BY THE SCHEME ARCHITECT PRIOR TO FULL PLANNING SUBMISSION.
  - THE PROPOSED S38 & S278 WORKS BOUNDARY IS SUBJECT TO CONFIRMATION BY BCBC HIGHWAYS AUTHORITY.

|      |                                               |    |     |          |
|------|-----------------------------------------------|----|-----|----------|
| P05  | ISSUED FOR PRE-APPLICATION CONSULTATION (PAC) | JW | RW  | BW       |
|      |                                               |    |     | 17/08/26 |
| C02  | ISSUED FOR RIBA STAGE 4                       | JW | RW  | BW       |
|      |                                               |    |     | 23/06/26 |
| P04  | ISSUED FOR PRE-APPLICATION CONSULTATION (PAC) | JW | RW  | BW       |
|      |                                               |    |     | 01/06/26 |
| P03  | ISSUED FOR PRE-APPLICATION CONSULTATION (PAC) | JW | RW  | BW       |
|      |                                               |    |     | 29/05/26 |
| C01  | ISSUED FOR RIBA STAGE 3 NOT FOR CONSTRUCTION  | JW | RW  | BW       |
|      |                                               |    |     | 24/03/26 |
| P02  | ISSUED FOR RIBA STAGE 3                       | JW | RW  | BW       |
|      |                                               |    |     | 20/03/26 |
| Rev. | Description                                   | By | Chk | App      |



Project:

**HERONSBRIDGE SCHOOL**

Cambria Project No.  
**CC2856**

Drawing Title:

**SITE LOCATION PLAN**

Drawing No.

**HER - CAM - ZZ - XX - D - C - 000100**

| Project    | Originator   | Function         | Spatial | Form | Disc. | Number |
|------------|--------------|------------------|---------|------|-------|--------|
|            |              | B'down           |         |      |       |        |
| Scale @A1: | Status Code: | Revision Status: | Rev:    |      |       |        |
| 1:1250     | S3           | REVIEW & COMMENT | P05     |      |       |        |