



NOTES
Check all dimensions on site. Do not scale from this drawing.
Report any discrepancies and omissions to HLM Architects
This Drawing is Copyright ©

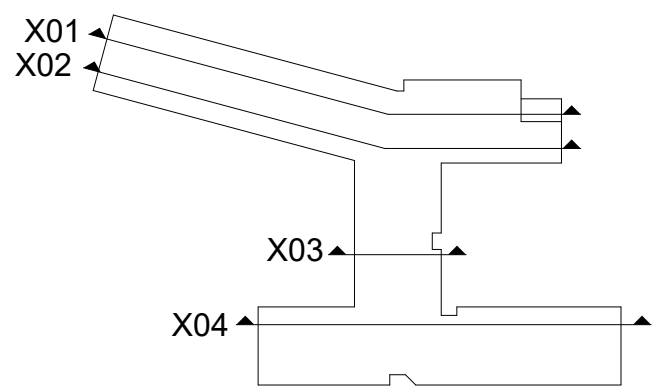


- Basic Teaching Area
- Circulation
- External Facility
- Large Spaces
- Learning Resource Area
- Non-Net
- Plant
- Staff and Admin
- Stair/ Lift Core
- Storage

Section X01
Scale: 1 : 200

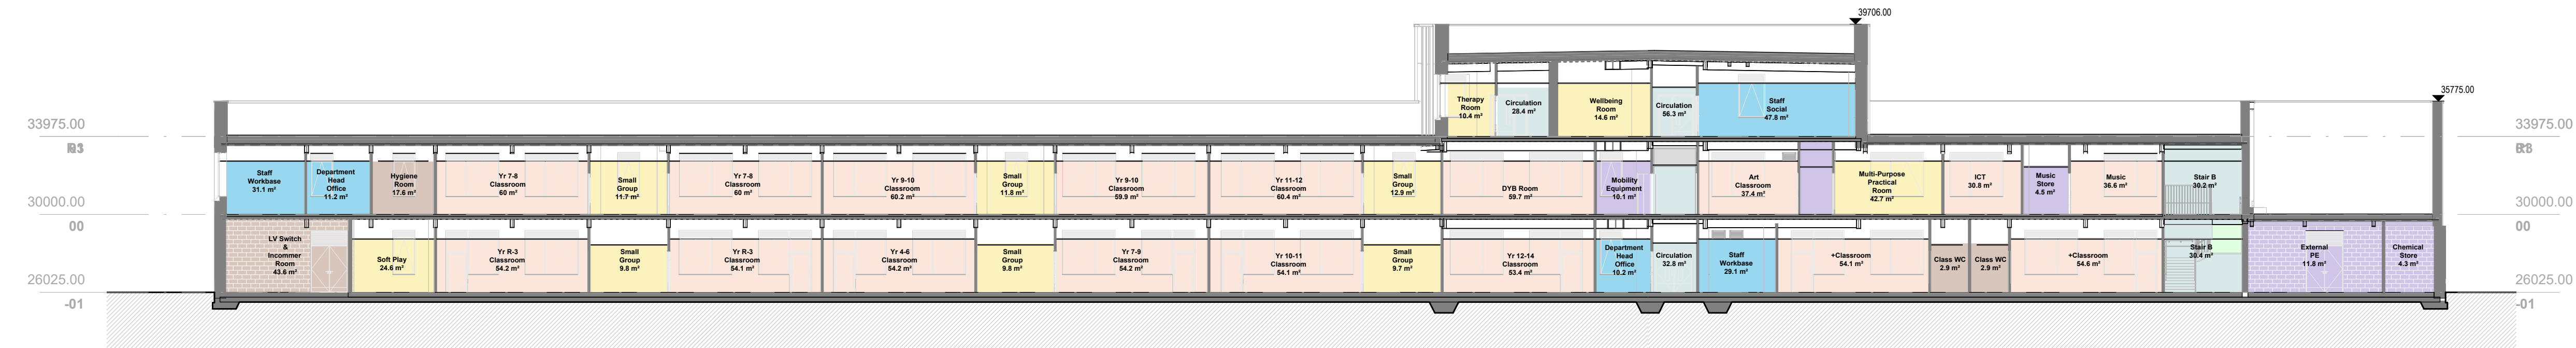


Section X02
Scale: 1 : 200

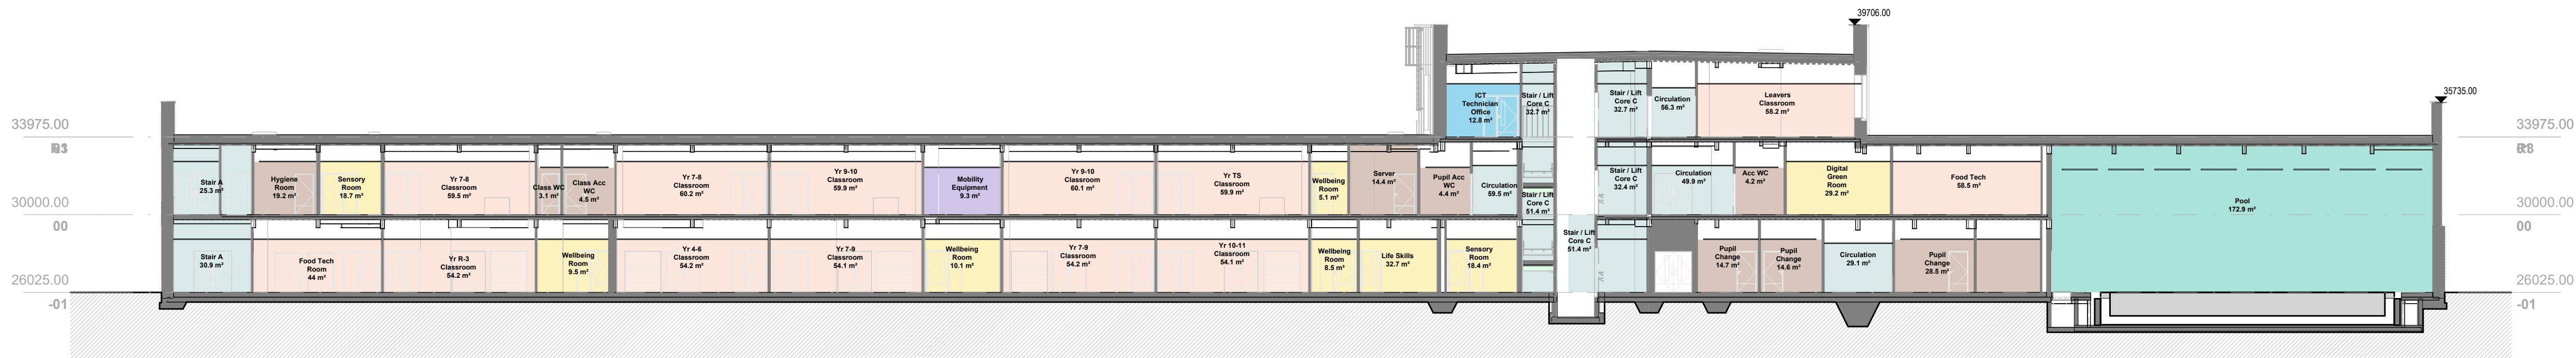

Section X03
Scale: 1 : 200



Section X04
Scale: 1 : 200

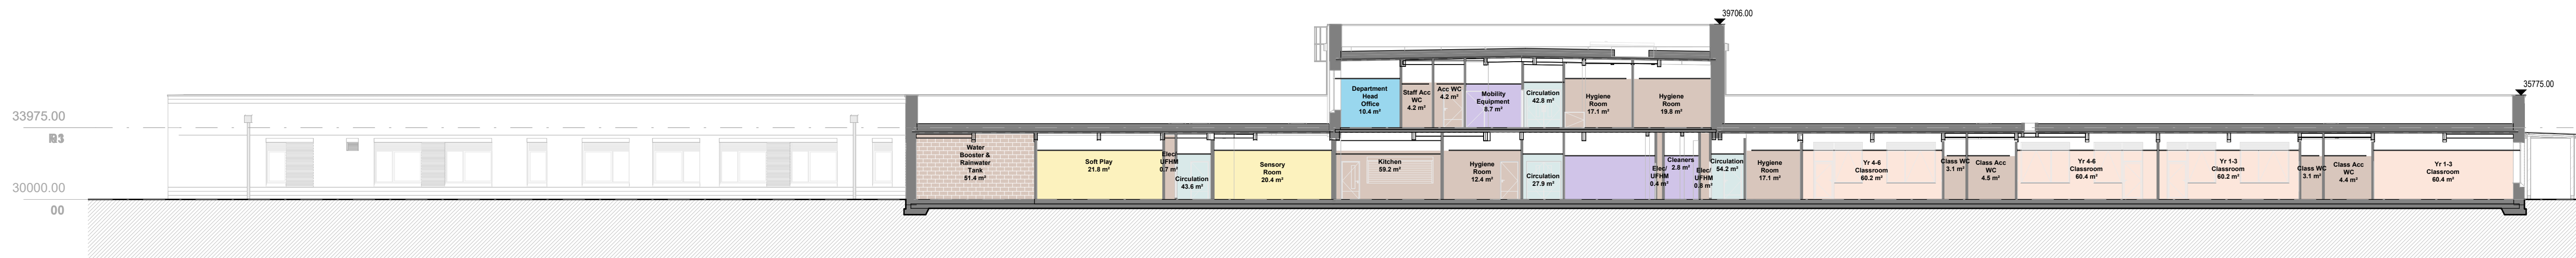

P01	ISSUED FOR PLANNING PRE-APPLICATION	14/08/2026	JK	DP
Rev	Description	Date	By	Chk
Revisions				Suitability
Project				S4

HERONSBRIDGE ALN

HERONSBRIDGE ALN SCHOOL / KIER CONSTRUCTION

PLANNING - GA Sections Sheet 1

Drawing No.	Revision
HER-HLM-01-ZZ-D-A-052001	P01

Scale	Drawn
1 : 200 @A1	JK
Date	Checked
14/08/2026	DP



© HLM Architects
Suite 1b, Hodge House
114-116 St Mary's Street
Cardiff, CF10 1DY

www.hlmarchitects.com
T. +44 (0) 29 2039 6070
cardiff@hlmarchitects.com

