



NOTES
Check all dimensions on site. Do not scale from this drawing.
Report any discrepancies and omissions to HLM Architects
This Drawing is Copyright ©

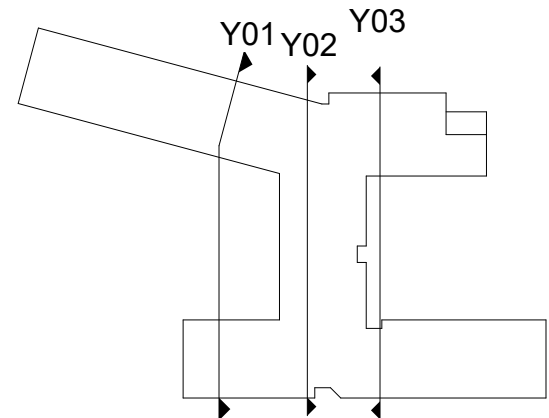

- Basic Teaching Area
- Circulation
- External Facility
- Large Spaces
- Learning Resource Area
- Non-Net
- Plant
- Staff and Admin
- Stair/ Lift Core
- Storage



Section Y01
Scale: 1 : 200

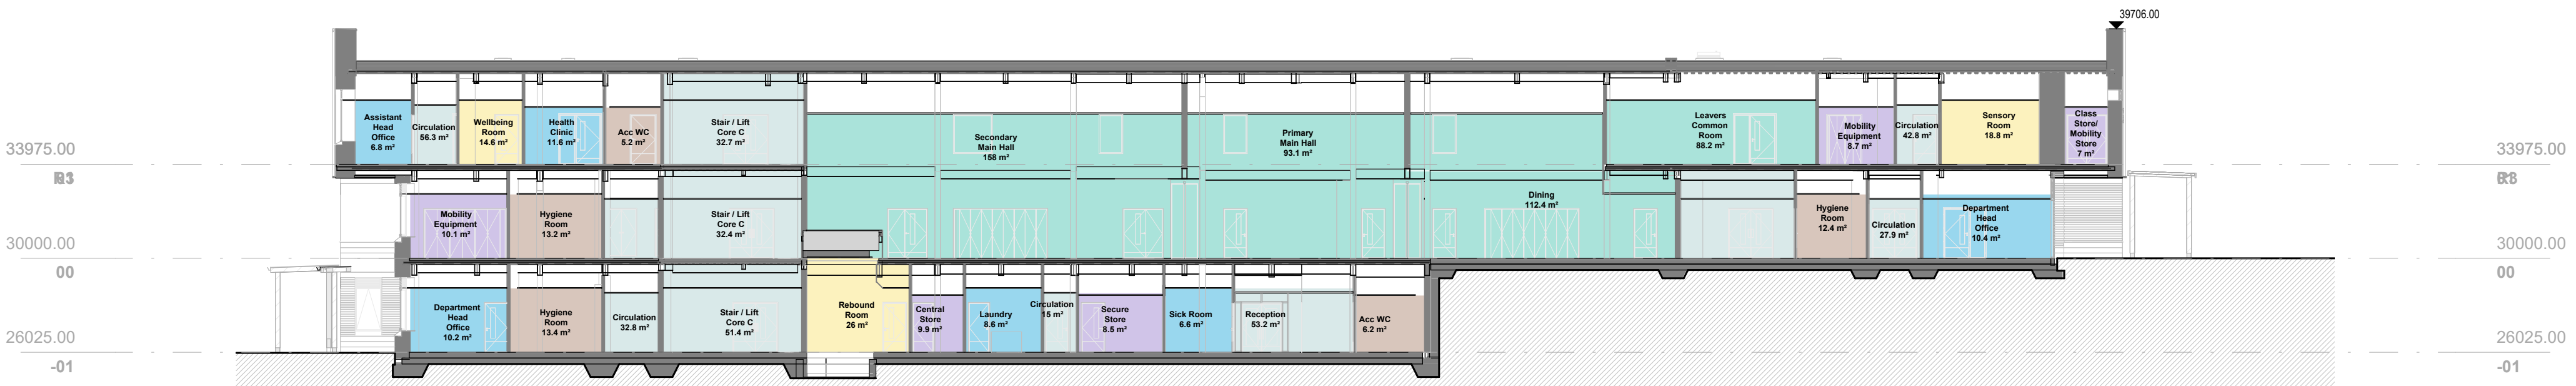

Section Y02
Scale: 1 : 200



Section Y03
Scale: 1 : 200

P01	ISSUED FOR PLANNING PRE-APPLICATION	14/08/2026	JK	DP
Rev	Description	Date	By	Chk
Revisions				Suitability
Project				S4

HERONSBRIDGE ALN

Client

HERONSBRIDGE ALN SCHOOL / KIER CONSTRUCTION

Title

PLANNING - GA Sections Sheet 2

Drawing No.	Revision
HER-HLM-01-ZZ-D-A-052002	P01

Scale	Drawn
1 : 200 @A1	JK
Date	Checked
14/08/2026	DP



© HLM Architects
Suite 1b, Hodge House
114-116 St Mary's Street
Cardiff, CF10 1DY

www.hlmarchitects.com
T. +44 (0) 29 2039 6070
cardiff@hlmarchitects.com

