



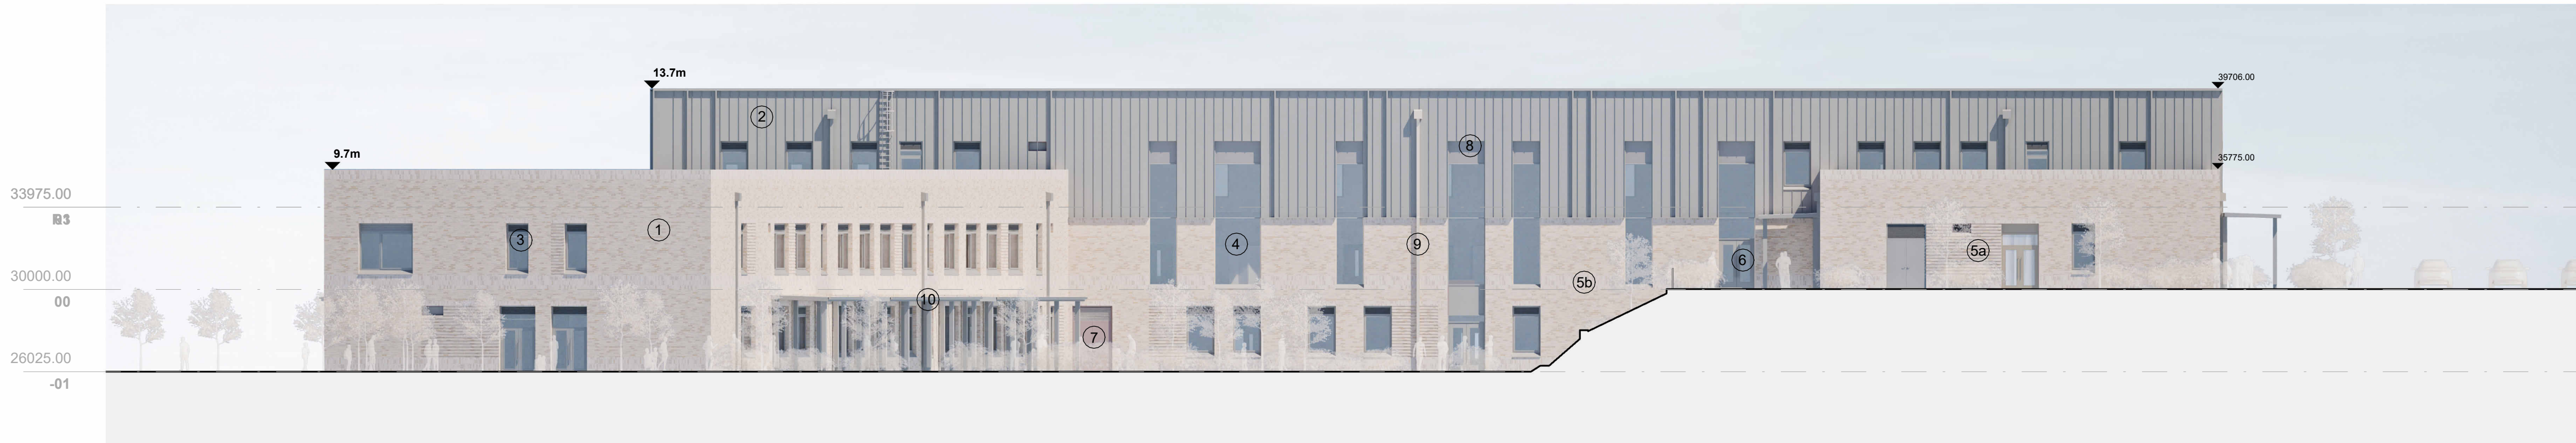

Rendered Elevation 1 - North East
Scale: 1 : 200

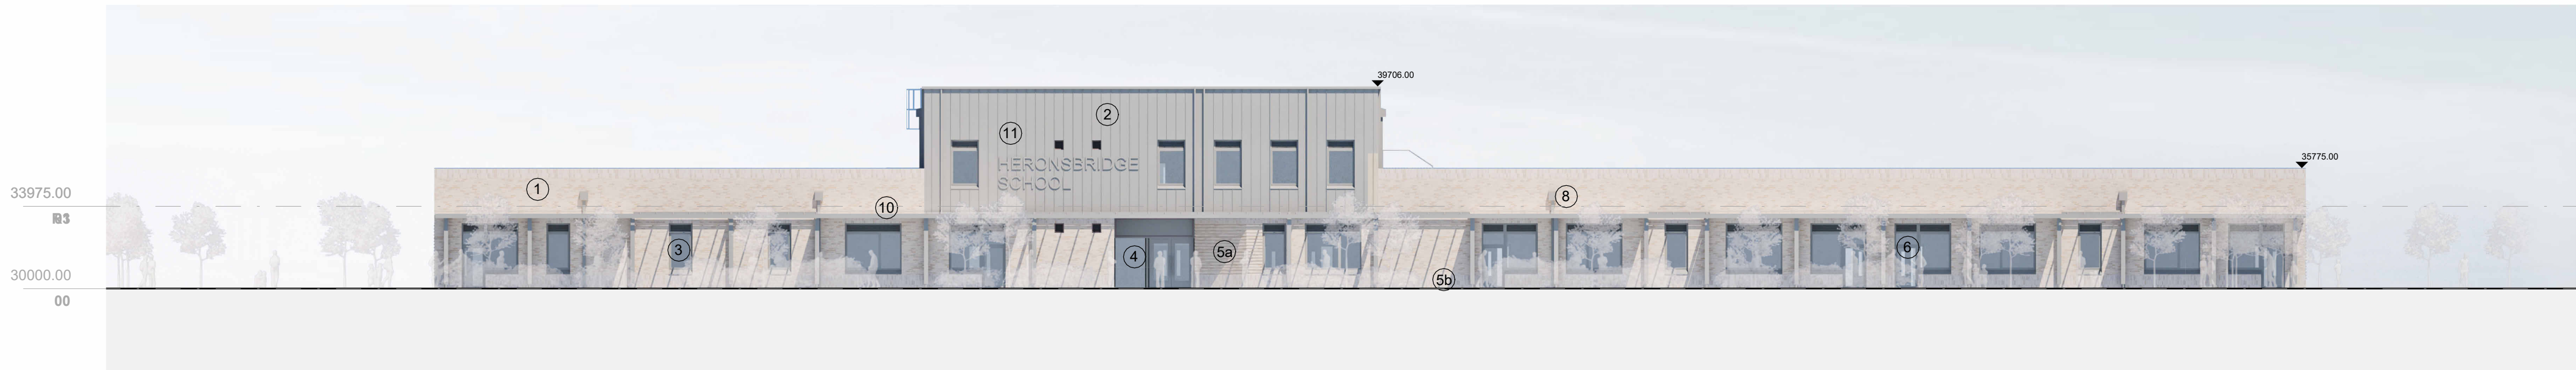

Rendered Elevation 2 - South West
Scale: 1 : 200




Rendered Elevation 3 - South East
Scale: 1 : 200



Rendered Elevation 4 - North West
Scale: 1 : 200

NOTES
Check all dimensions on site. Do not scale from this drawing.
Report any discrepancies and omissions to HLM Architects
This Drawing is Copyright ©

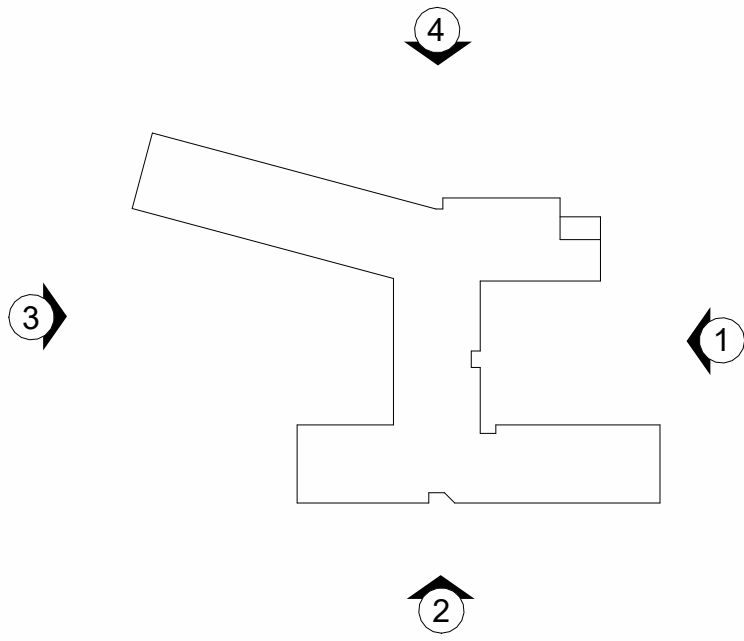

ELEVATION KEY	
1	Brickwork (Buff Multi Blend)
2	Standing Seam Cladding (Grey TBC)
3	Aluminium Window with Louvre (Light Grey)
4	Aluminium Curtain Wall (Light Grey)
5a	Textured Brickwork
5b	Soldier Course Detailing
6	Aluminium Glazed Door (Light Grey)
7	Aluminium Louvered Door (Light Grey)
8	Glass Spandrel Panels - Light Grey
9	Rainwater Downpipe - Grey
10	Metal Canopies (Light Grey)
11	Building Mounted Signage

P01	ISSUED FOR PLANNING PRE-APPLICATION	14/08/2026	JK	DP
Rev	Description	Date	By	Chk
Revisions				Suitability
Project				S4

HERONSBRIDGE ALN

HERONSBRIDGE ALN SCHOOL / KIER CONSTRUCTION

PLANNING - Rendered Elevations - Sheet 1

Drawing No.	Revision
HER-HLM-01-ZZ-D-A-053001	P01
Scale	Drawn
As indicated @A1	JK
Date	Checked
14/08/2026	DP