



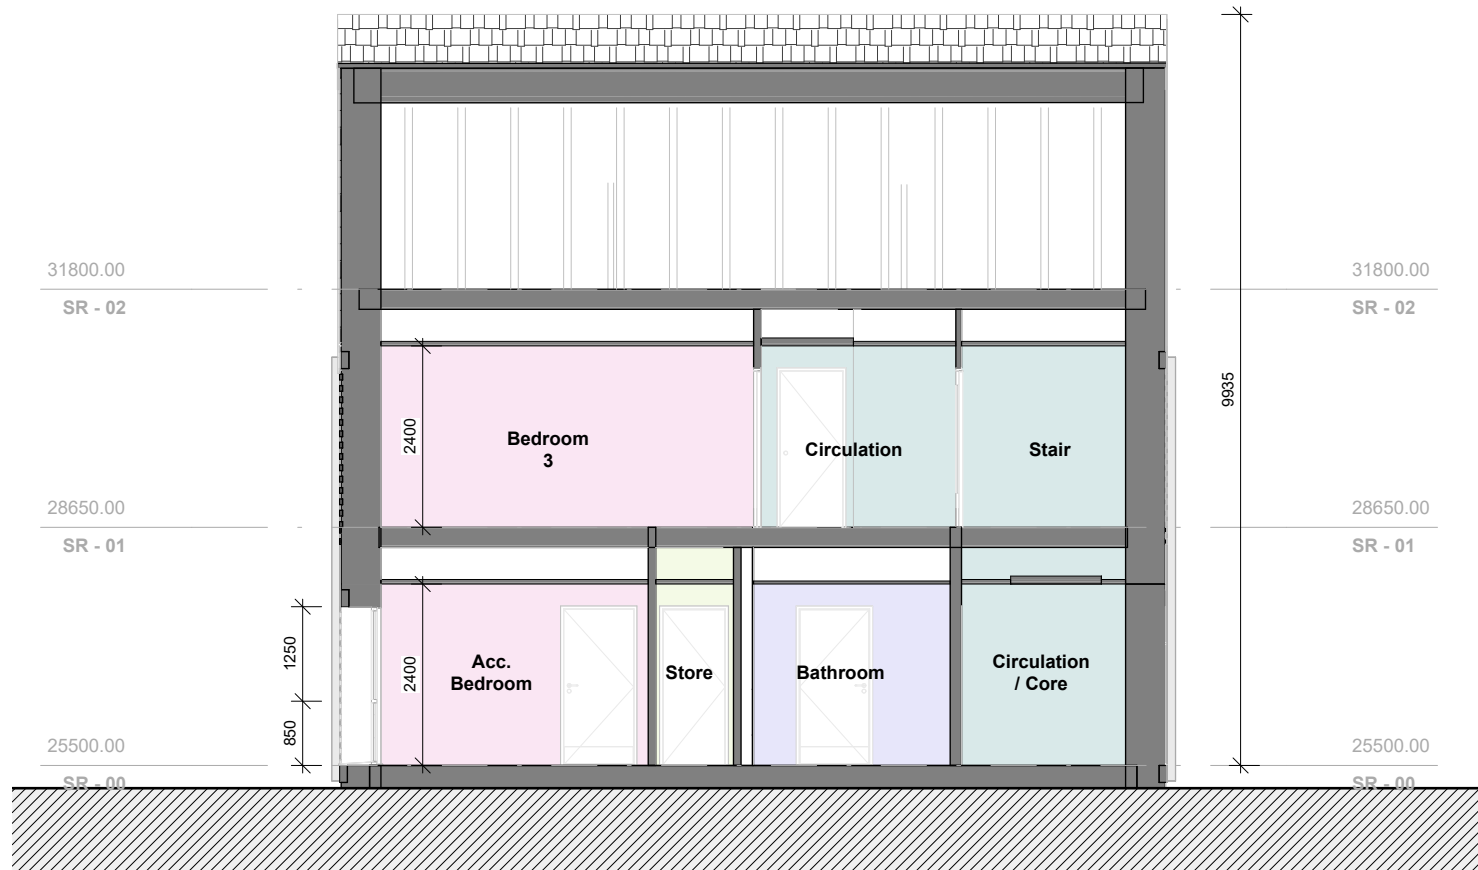

Section 1\_Planning  
Scale: 1 : 100

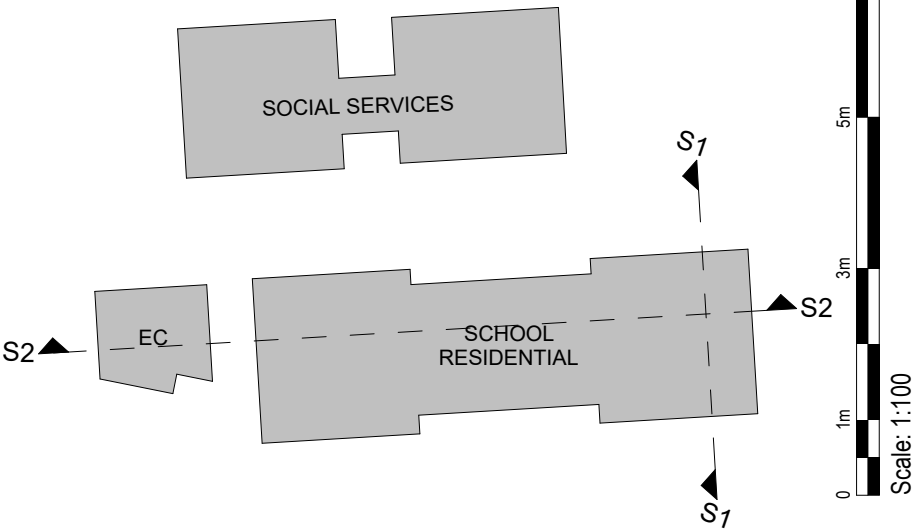

**NOTES**  
Check all dimensions on site. Do not scale from this drawing.  
Report any discrepancies and omissions to HLM Architects  
This Drawing is Copyright ©

|     |                                     |            |    |     |
|-----|-------------------------------------|------------|----|-----|
| P01 | Issued for Planning Pre-Application | 14/08/2026 | EA | DP  |
| Rev | Description                         | Date       | By | Chk |

|           |                        |
|-----------|------------------------|
| Revisions | Suitability            |
| Project   | S4 SUITABLE FOR REVIEW |

## Heronsbridge School\_Residential Provision

Client

Kier Construction

Title

## PLANNING - RESI - GA Sections - School Residence

|             |          |
|-------------|----------|
| Drawing No. | Revision |
|-------------|----------|

|                          |     |
|--------------------------|-----|
| HER-HLM-A1-ZZ-D-A-052001 | P01 |
|--------------------------|-----|

|       |       |
|-------|-------|
| Scale | Drawn |
|-------|-------|

|                  |    |
|------------------|----|
| As indicated @A2 | EA |
|------------------|----|

|      |         |
|------|---------|
| Date | Checked |
|------|---------|

|            |    |
|------------|----|
| 14/08/2026 | DP |
|------------|----|



Section 2\_Planning  
Scale: 1 : 100

