




NOTES
Check all dimensions on site. Do not scale from this drawing.
Report any discrepancies and omissions to HLM Architects
This Drawing is Copyright ©

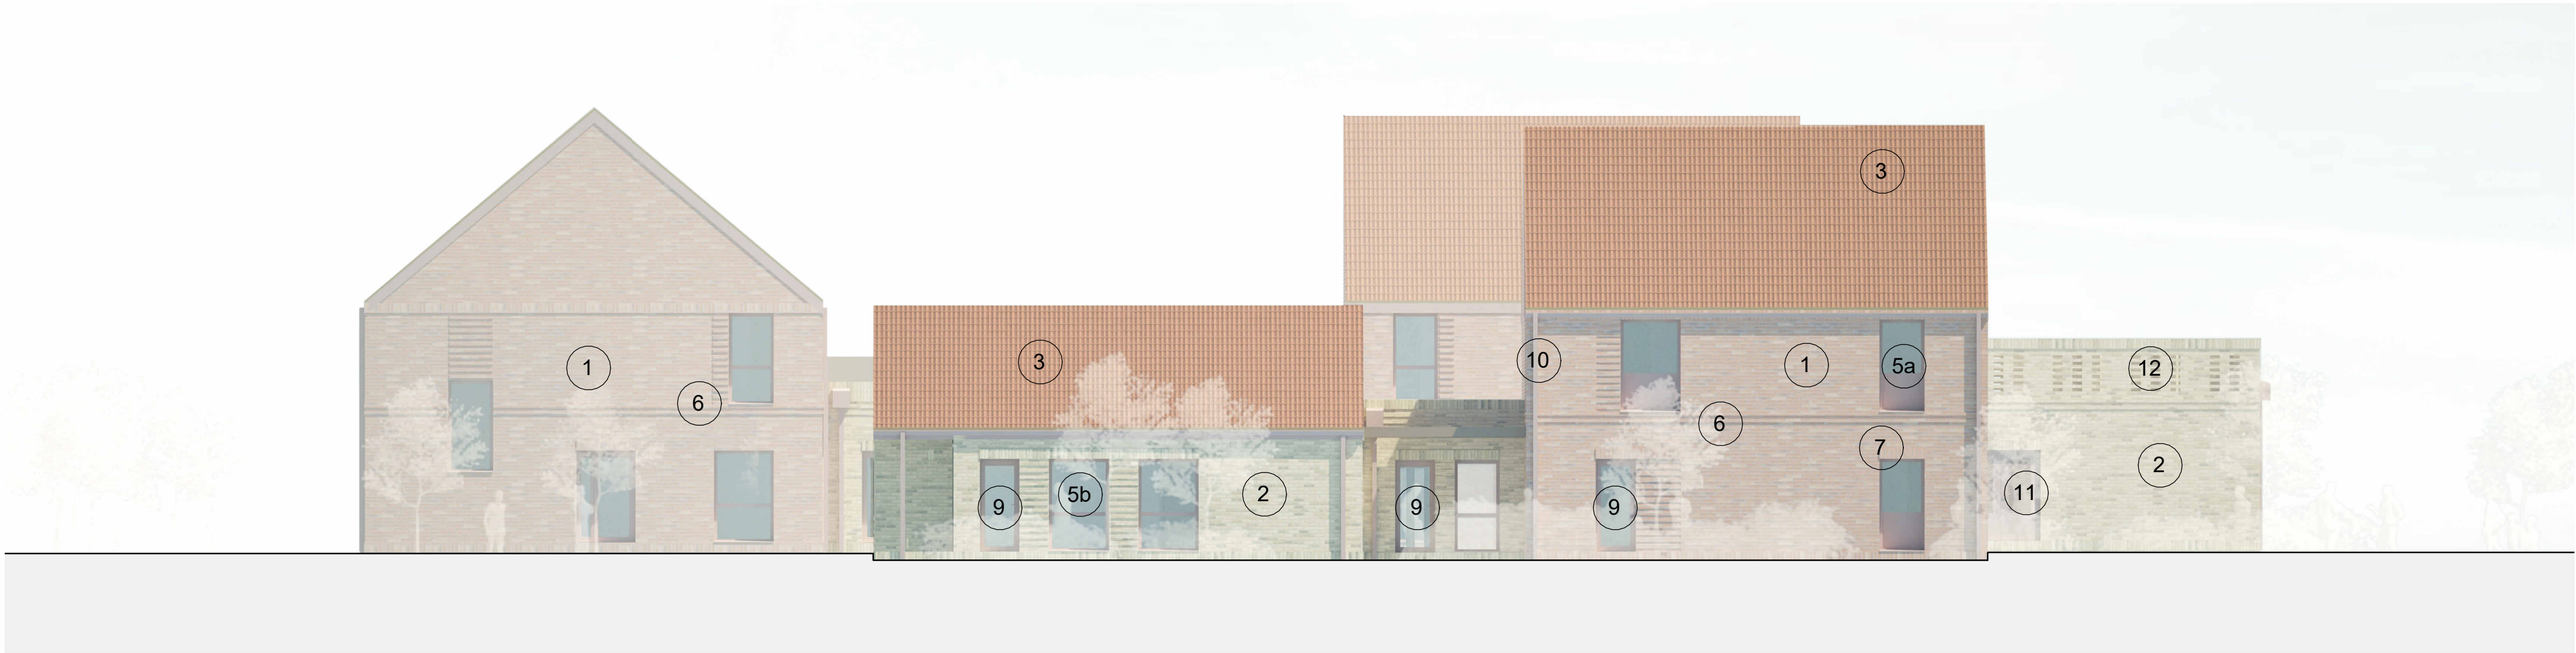

Rendered Elevation 1 - a_Planning
Scale: 1 : 100

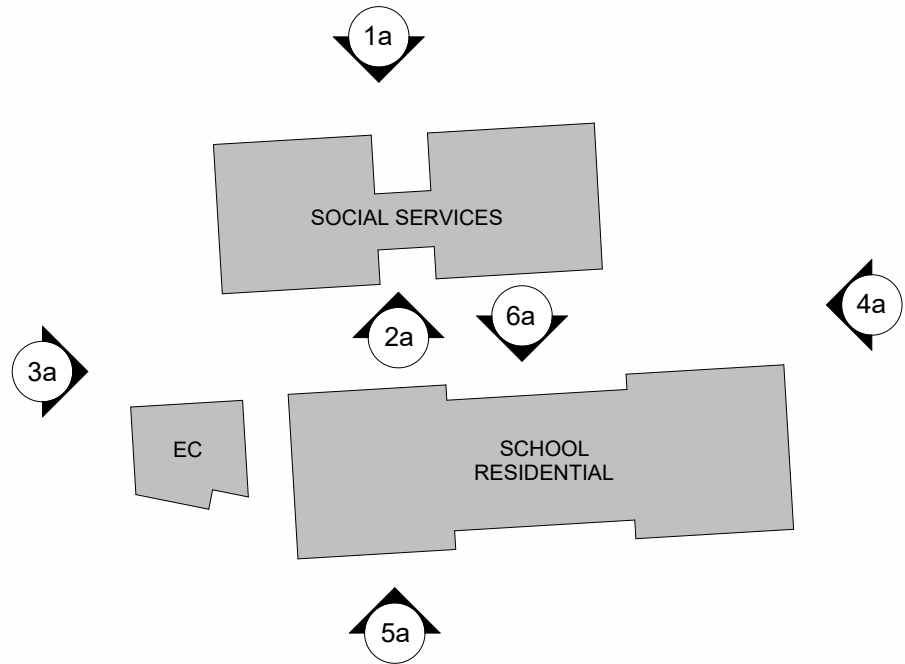

ELEVATION KEY		NBS
1	Multi - Blend Brick	
2	Buff Brick	
3	Clay Roof Tiles	
4	Asphalt Roof Finish	
5a	Aluminium Window with Solid Panel Colour to match multi brick: RAL 3012	
5b	Aluminium Window, Full Height Frame colour to match multi brick: RAL 3012	
6	Brick Detailing	
7	Brick Soldier Course	
8	Louvre Colour to match multi brick: RAL 3012	
9	Aluminium Glazed Door Frame Colour to match multi brick: RAL 3012	
10	Rainwater Downpipe Colour to match buff brick: RAL 1019	
11	Aluminium Louvered Plantroom Door Colour to match buff brick: RAL 1019	
12	Hit and Miss Brick Parapet for airflow	

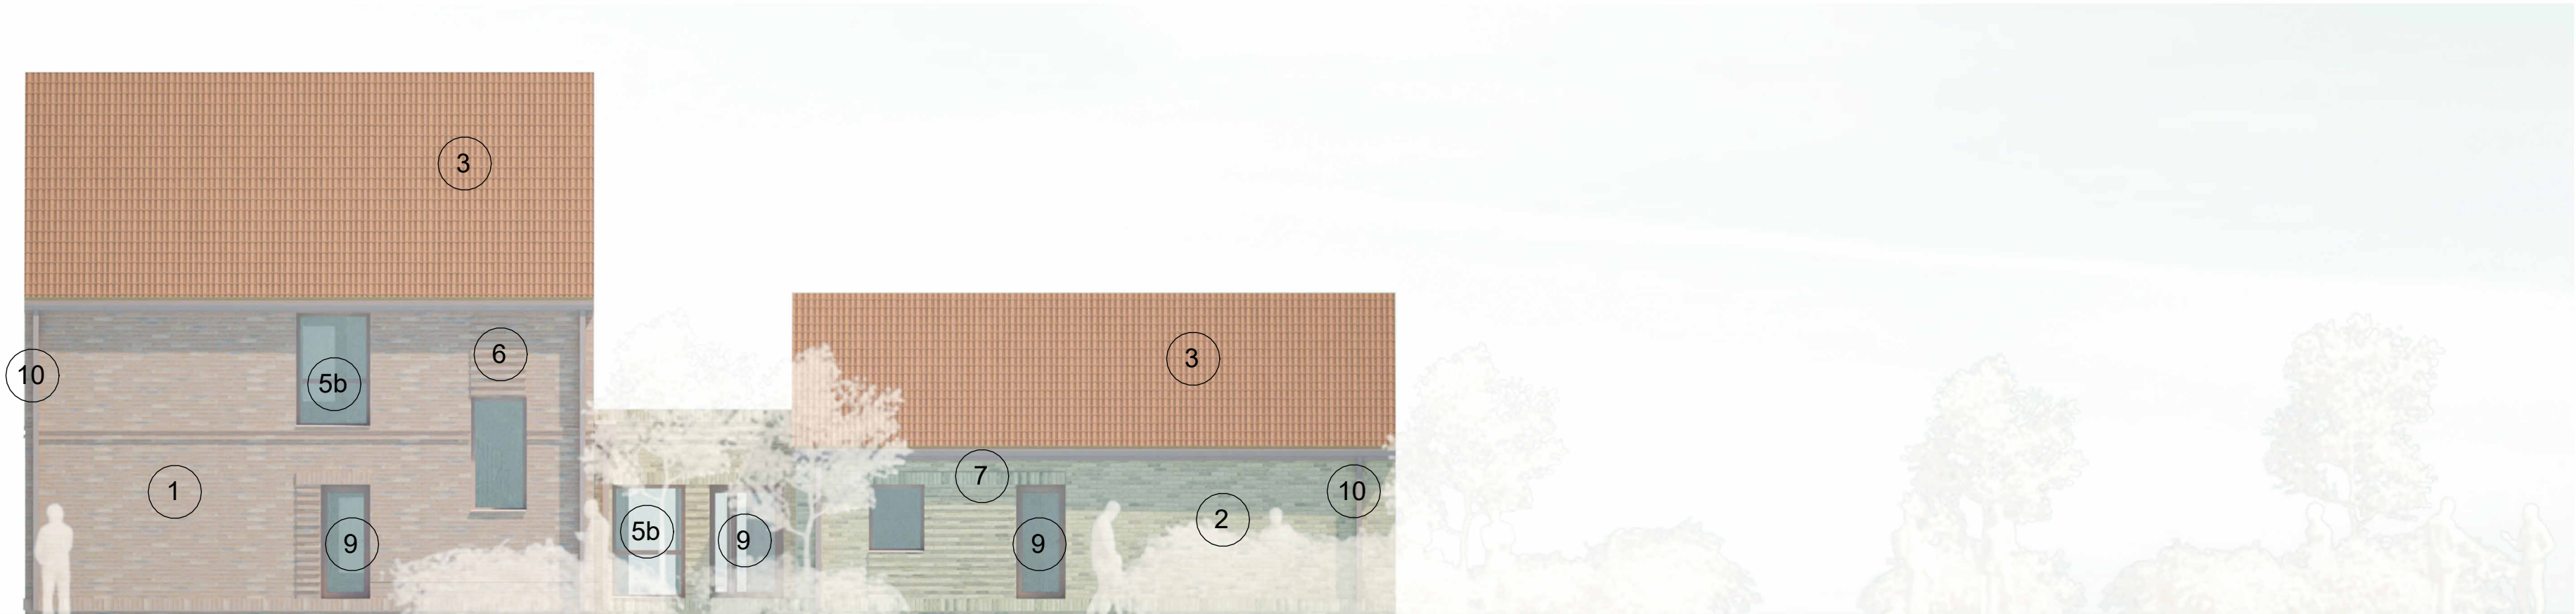

Rendered Elevation 2 - a_Planning
Scale: 1 : 100



Rendered Elevation 5 - a_Planning
Scale: 1 : 100

P01	Issued for Planning Pre-Application	14/08/2026	EA	DP
Rev	Description	Date	By	Chk
Revisions	Suitability			
Project	S4 SUITABLE FOR REVIEW			

**Heronbridge
School_Residential Provision**

Client

Kier Construction

Title

**PLANNING - RESI - GA
Elevations - Sheet 1**

Drawing No.	Revision
HER-HLM-A1-ZZ-D-A-053001	P01

Scale	Drawn
As indicated @A1	EA
Date	Checked
14/08/2026	DP

