



NOTES  
Check all dimensions on site. Do not scale from this drawing.  
Report any discrepancies and omissions to HLM Architects  
This Drawing is Copyright ©

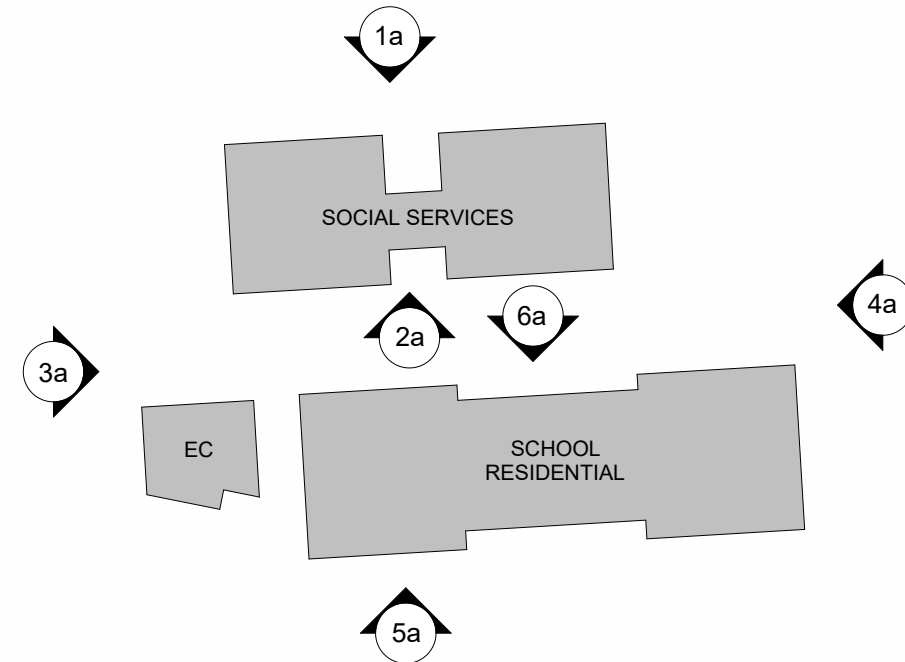

| ELEVATION KEY |                                                                              | NBS |
|---------------|------------------------------------------------------------------------------|-----|
| 1             | Multi - Blend Brick                                                          |     |
| 2             | Buff Brick                                                                   |     |
| 3             | Clay Roof Tiles                                                              |     |
| 4             | Asphalt Roof Finish                                                          |     |
| 5a            | Aluminium Window with Solid Panel<br>Colour to match multi brick: RAL 3012   |     |
| 5b            | Aluminium Window, Full Height<br>Frame colour to match multi brick: RAL 3012 |     |
| 6             | Brick Detailing                                                              |     |
| 7             | Brick Solder Course                                                          |     |
| 8             | Louvre<br>Colour to match multi brick: RAL 3012                              |     |
| 9             | Aluminium Glazed Door<br>Frame Colour to match multi brick: RAL 3012         |     |
| 10            | Rainwater Downpipe<br>Colour to match buff brick: RAL 1019                   |     |
| 11            | Aluminium Louvered Plantroom Door<br>Colour to match buff brick: RAL 1019    |     |
| 12            | Hit and Miss Brick Parapet for airflow                                       |     |



Rendered Elevation 3 - a\_Planning  
Scale: 1 : 100

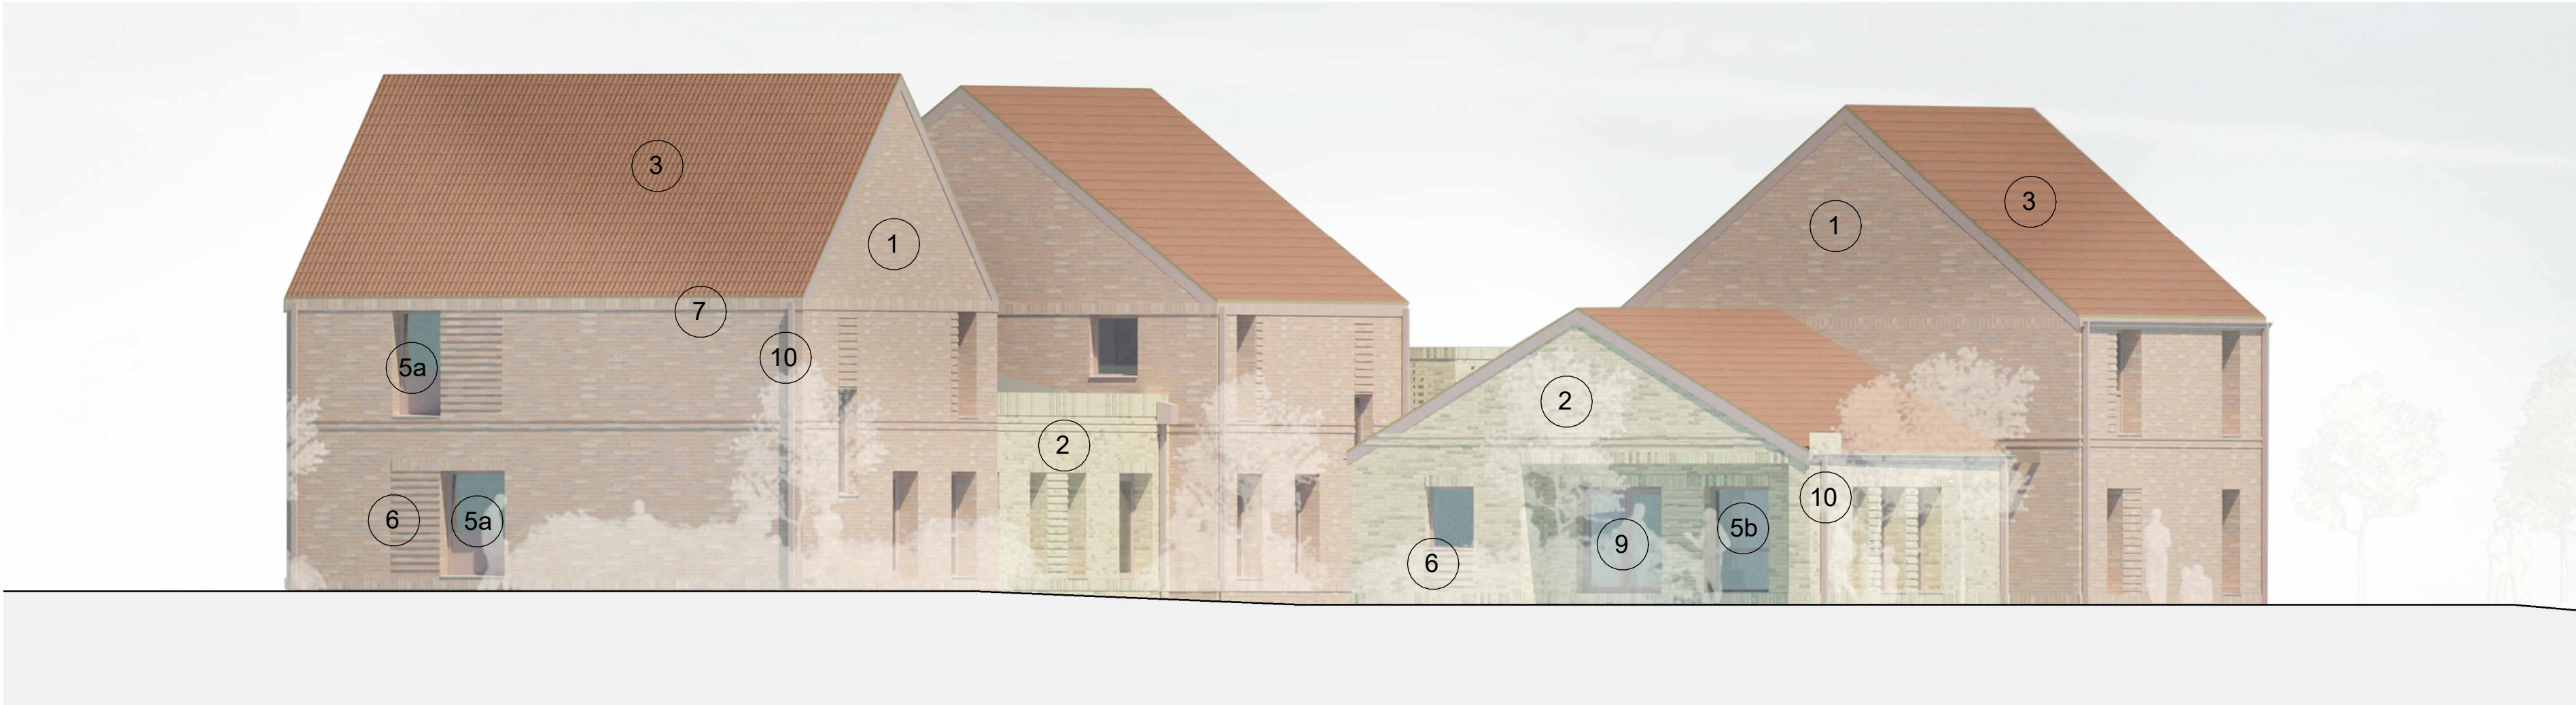

Rendered Elevation 4 - a\_Planning  
Scale: 1 : 100



Rendered Elevation 6 - a\_Planning  
Scale: 1 : 100

|           |                                     |            |    |     |
|-----------|-------------------------------------|------------|----|-----|
| P01       | Issued for Planning Pre-Application | 14/08/2026 | EA | DP  |
| Rev       | Description                         | Date       | By | Chk |
| Revisions | Suitability                         |            |    |     |
| Project   | S4 SUITABLE FOR REVIEW              |            |    |     |

## Heronbridge School\_Residential Provision

Client

## Kier Construction

Title

## PLANNING - RESI - GA Elevations - Sheet 2

|                          |          |
|--------------------------|----------|
| Drawing No.              | Revision |
| HER-HLM-A1-ZZ-D-A-053002 | P01      |

|                  |         |
|------------------|---------|
| Scale            | Drawn   |
| As indicated @A1 | EA      |
| Date             | Checked |
| 14/08/2026       | DP      |

