



WEST-EAST SECTION 1

2x SCALE HZ:1:500, VT:1:250

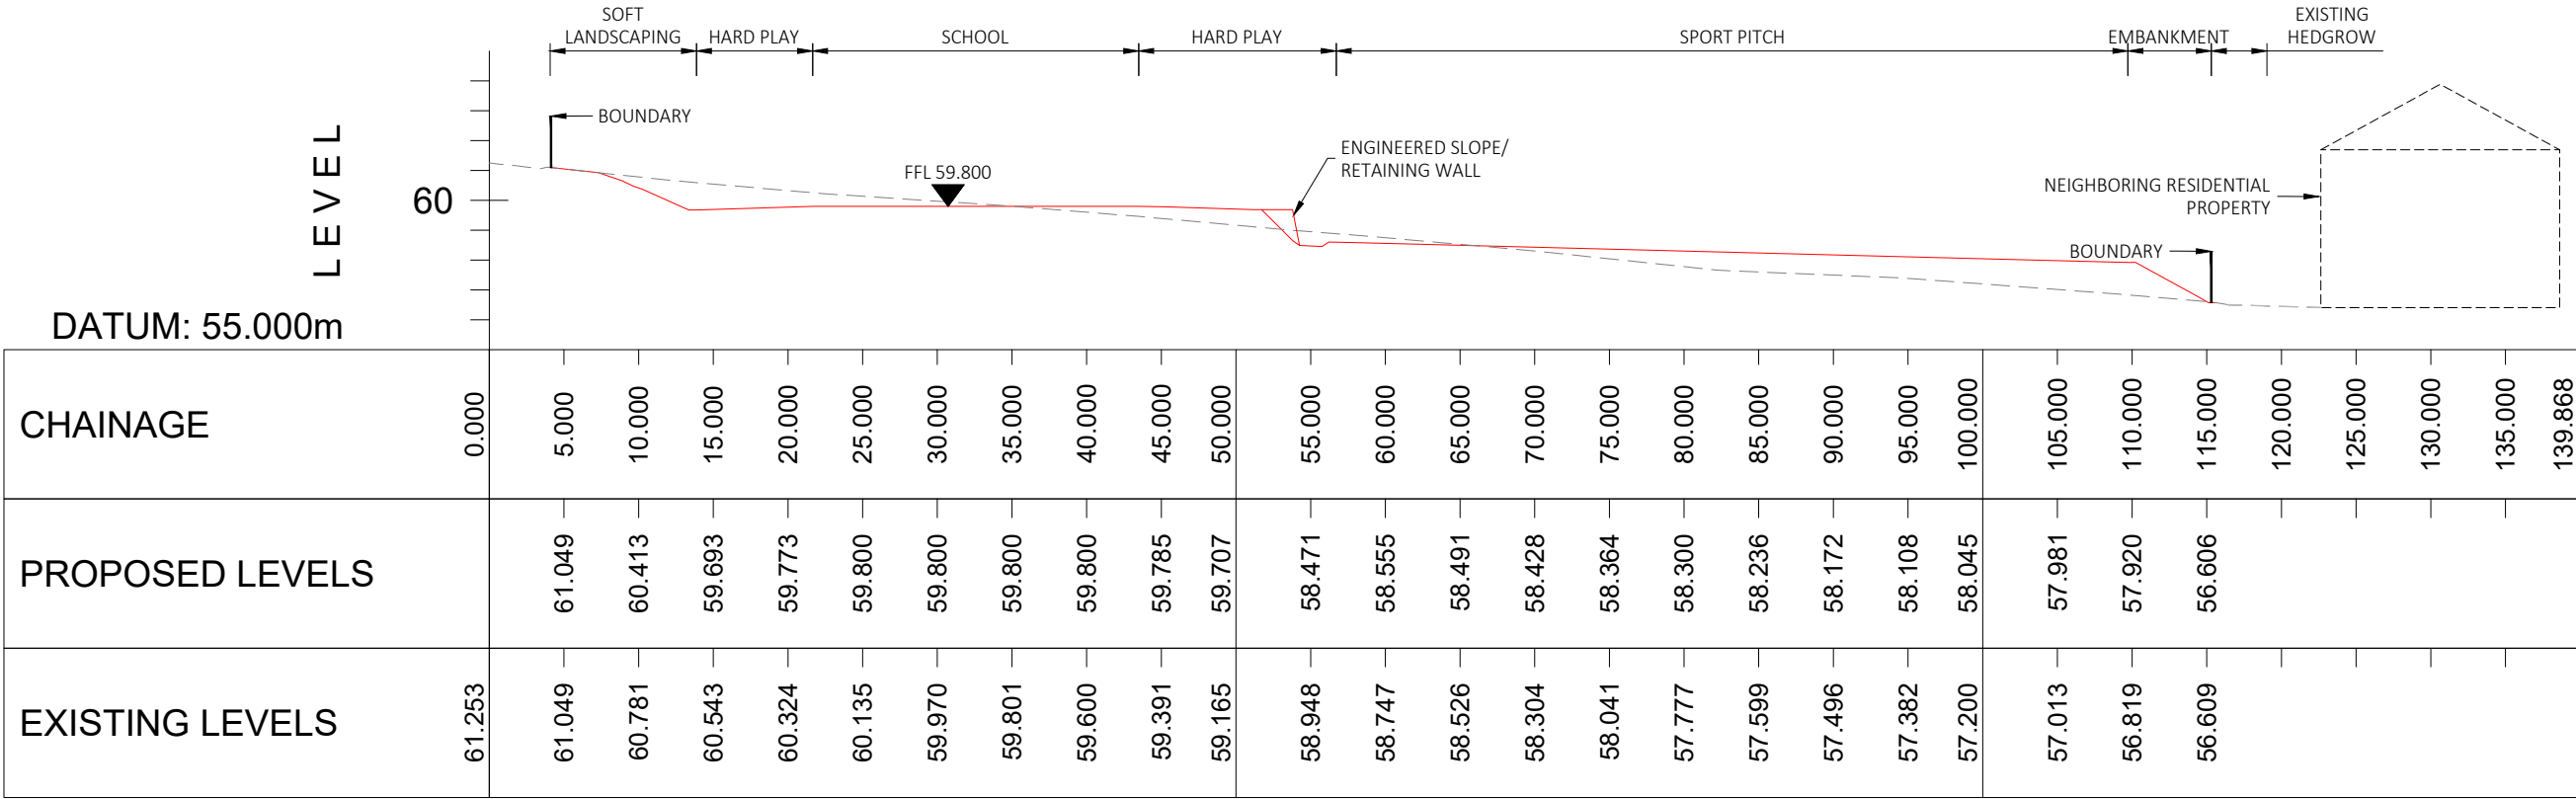

WEST-EAST SECTION 2

2x SCALE HZ:1:500, VT:1:250

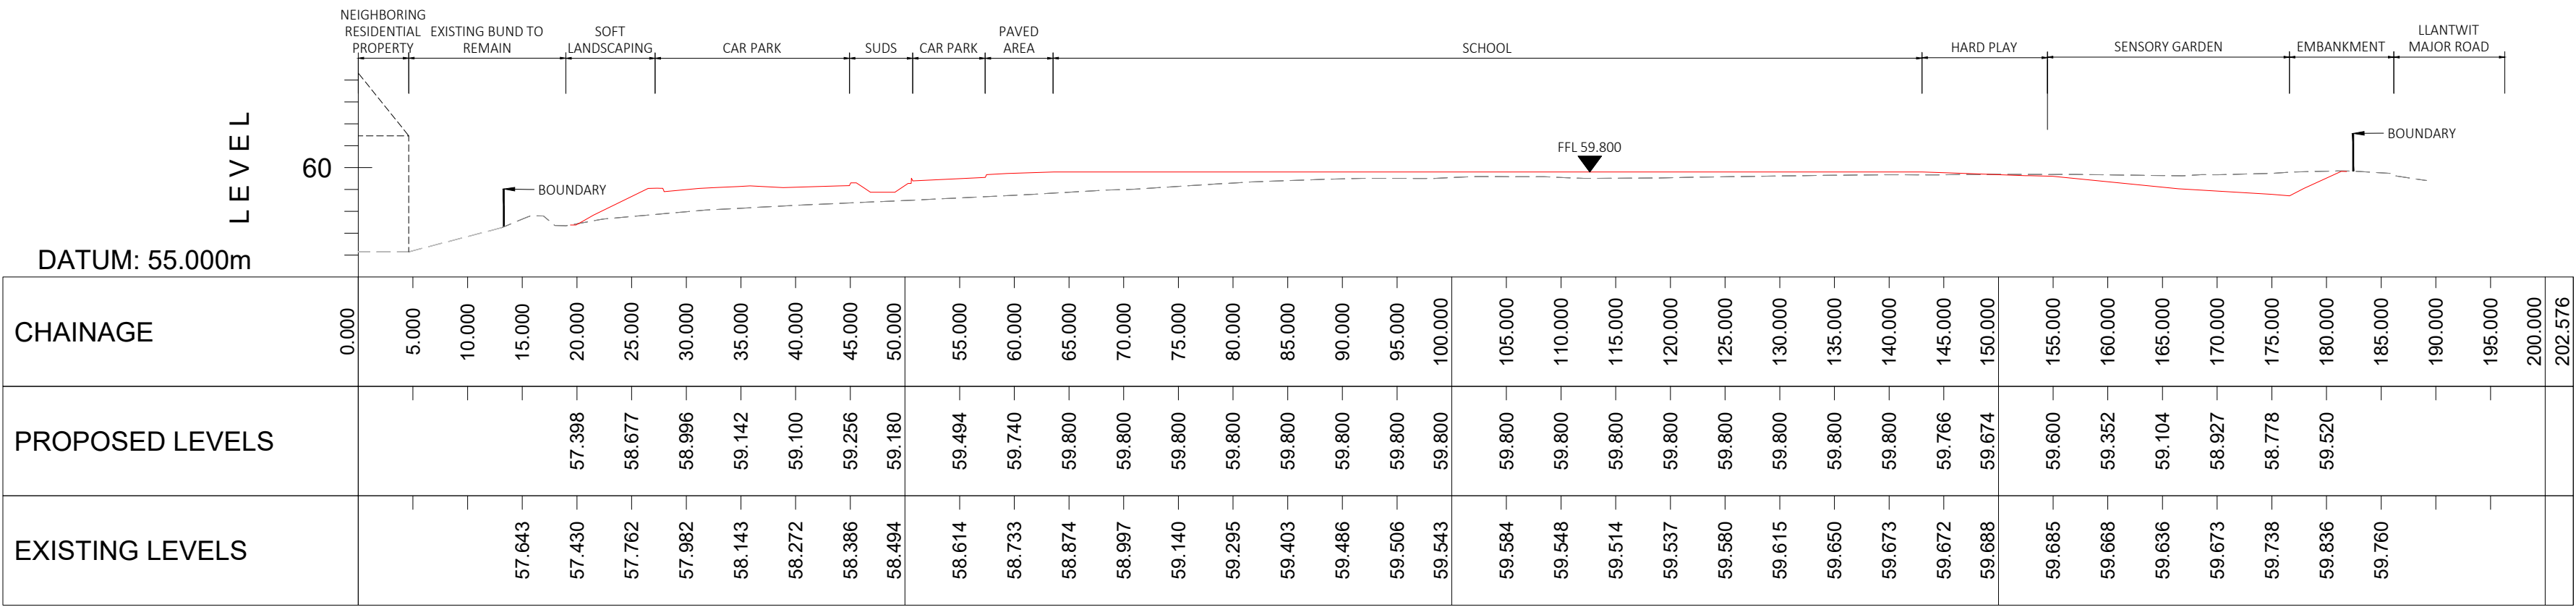

NORTH-SOUTH SECTION 1

2x SCALE HZ:1:500, VT:1:250



DO NOT SCALE

KEY

- PROPOSED SURFACE LEVEL
- EXISTING SURFACE LEVEL (APPROXIMATE INDICATED WHERE BEYOND EXTENT OF TOPOGRAPHICAL SURVEY)

NOTES:

- DRAWING TO BE READ IN CONJUNCTION WITH ALL OTHER RELEVANT PROJECT DRAWINGS AND SPECIFICATIONS
- ALL FIGURED LEVELS ARE IN METRES AND RELATED TO EXISTING SURVEY GRID & DATUM UNLESS NOTED OTHERWISE
- ALL FIGURED DIMENSIONS ARE IN METRES UNLESS NOTED OTHERWISE, DIMENSION ARE NOT TO BE SCALED
- THE DRAWING SHALL BE USED FOR THE INTENDED PURPOSE ONLY AND THIS DRAWING HAS BEEN BASED ON INFORMATION PROVIDED BY OTHER PARTIES AND STANTEC DO NOT WARRANT THE ACCURACY OF THIS INFORMATION.

REVISIONS

P01	Issued for PAC	20/08/25	MPC	CD CD
Rev.	Revision Notes	Date	Drawn By	Checked Approved



Third Floor, Wharton Place
13 Wharton Street
Cardiff
CF10 1GS
t: +44(0)2920 023665
e: cardiff@hydropack.com

CLIENT

KIER ON BEHALF OF
THE VALE OF GLAMORGAN COUNCIL

PROJECT

YSGOL IOLO MORGANWG

TITLE

PROPOSED AND EXISTING SECTIONS

HYDROCK PROJECT NO. C-38443	SCALE @ A1 AS SHOWN
STATUS DESCRIPTION SUITABLE FOR INFORMATION	STATUS S2
DRAWING NO. YIM-STN-00-XX-D-C-210100	REVISION P01