



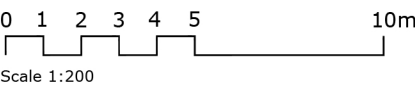

Proposed Elevation 03 - North Facing (Sectional)
Scale 1:200 at A3

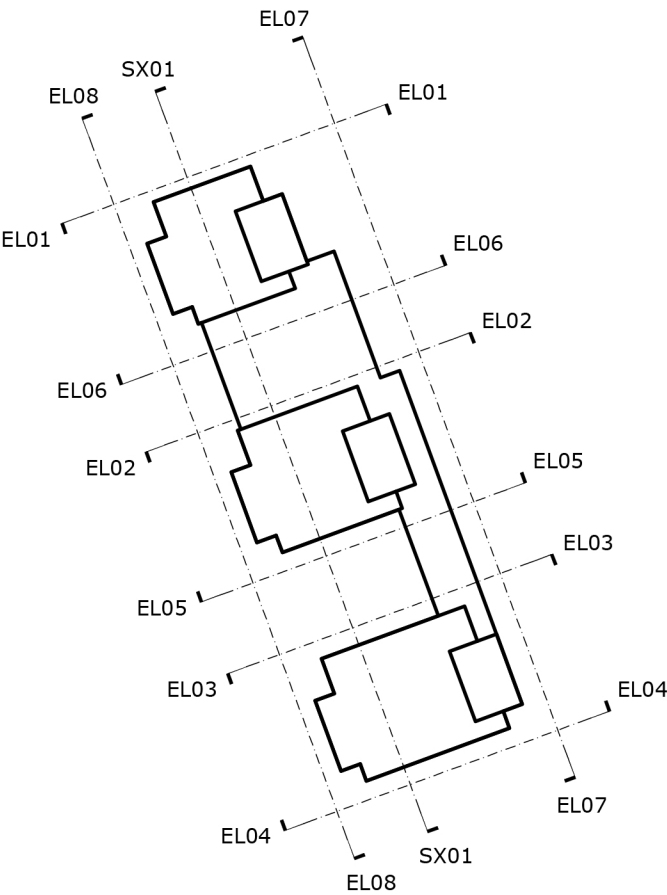

RUTTER ARCHITECTS

68 Crooksbury
Farnham
Surrey
GU10 1QD
T. 01252 781 432
W. www.rutterarchitects.com

Client :
CNM Estates

Project :
PBSA, Rosemary Street, Cardiff

Drawing Title :
Proposed Elevation 03
North Facing (Sectional)

Scale @ A1 :
1:200

Checked By :
PR

Date :
NOV 25

Job Number :
1075

Stage :
PL

Drawing No :
112

Rev :
A

Issue Status :

☐ Construction ☐ Preliminary ☒ Information
☐ Approval ☐ Tender