
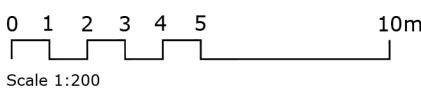


Proposed Elevation 06 - South Facing (Sectional)  
Scale 1:200 at A3

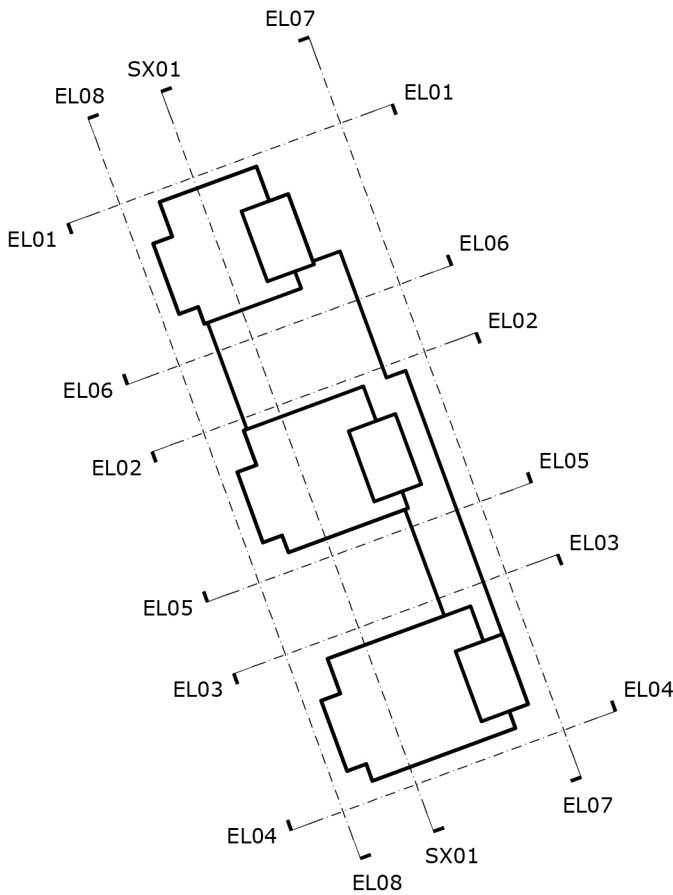

## RUTTER ARCHITECTS

68 Crooksbury  
Farnham  
Surrey  
GU10 1QD  
T. 01252 781 432  
W. [www.rutterarchitects.com](http://www.rutterarchitects.com)

Client :  
CNM Estates

Project :  
PBSA, Rosemary Street, Cardiff

Drawing Title :  
Proposed Elevation 06  
South Facing (Sectional)

Scale @ A1 :  
1:200

Checked By :  
PR

Date :  
NOV 25

Job Number :  
1075

Stage :  
PL

Drawing No :  
115

Rev :  
A

Issue Status :

☐ Construction ☐ Preliminary ☒ Information  
☐ Approval ☐ Tender