

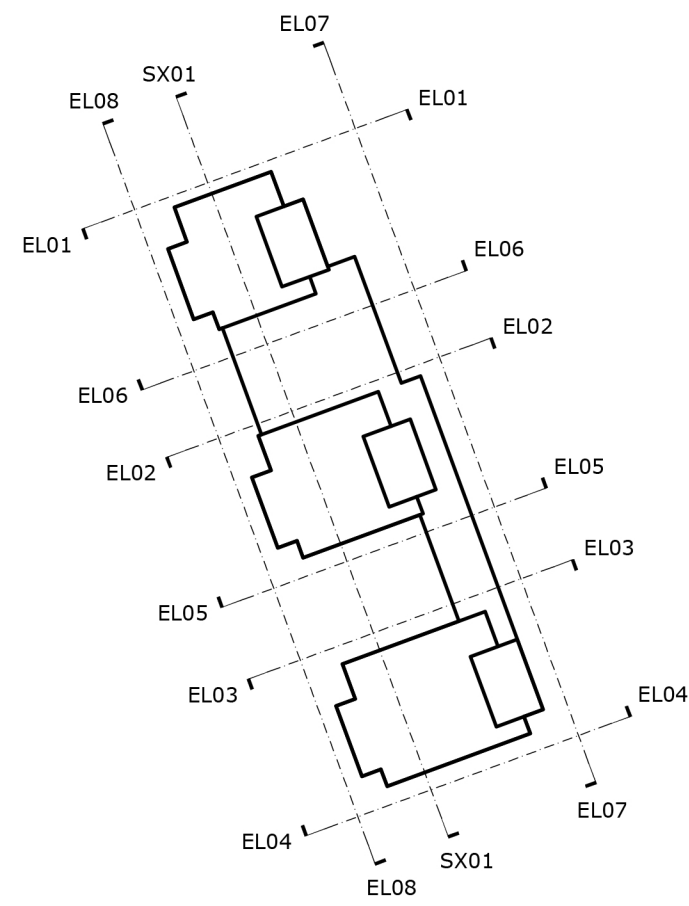


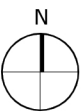

Proposed Elevation 07 - East Facing (Flyover)
Scale 1:200 at A3

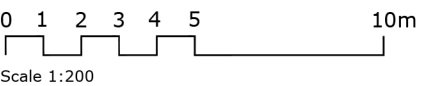

Copyright Rutter Architects Limited.
No implied licence exists.

All dimensions to be checked onsite. Errors, omissions or differences between drawings and specifications or bills of quantities to be reported to Rutter Architects Limited.

Revisions : Drawn/Chkd : Date :

RUTTER ARCHITECTS

68 Crooksbury
Farnham
Surrey
GU10 1QD
T. 01252 781 432
W. www.rutterarchitects.com

Client :
CNM Estates

Project :
PBSA, Rosemary Street, Cardiff

Drawing Title :
Proposed Elevation 07
East Facing (Flyover)

Scale @ A1 :
1:200

Checked By :
PR

Date :
NOV 25

Job Number :
1075

Stage : Drawing No :
PL 116

Rev :
A

Issue Status :

☐ Construction ☐ Preliminary ☒ Information
☐ Approval ☐ Tender