


East Bay Close, Cardiff

Tree Constraints Plan

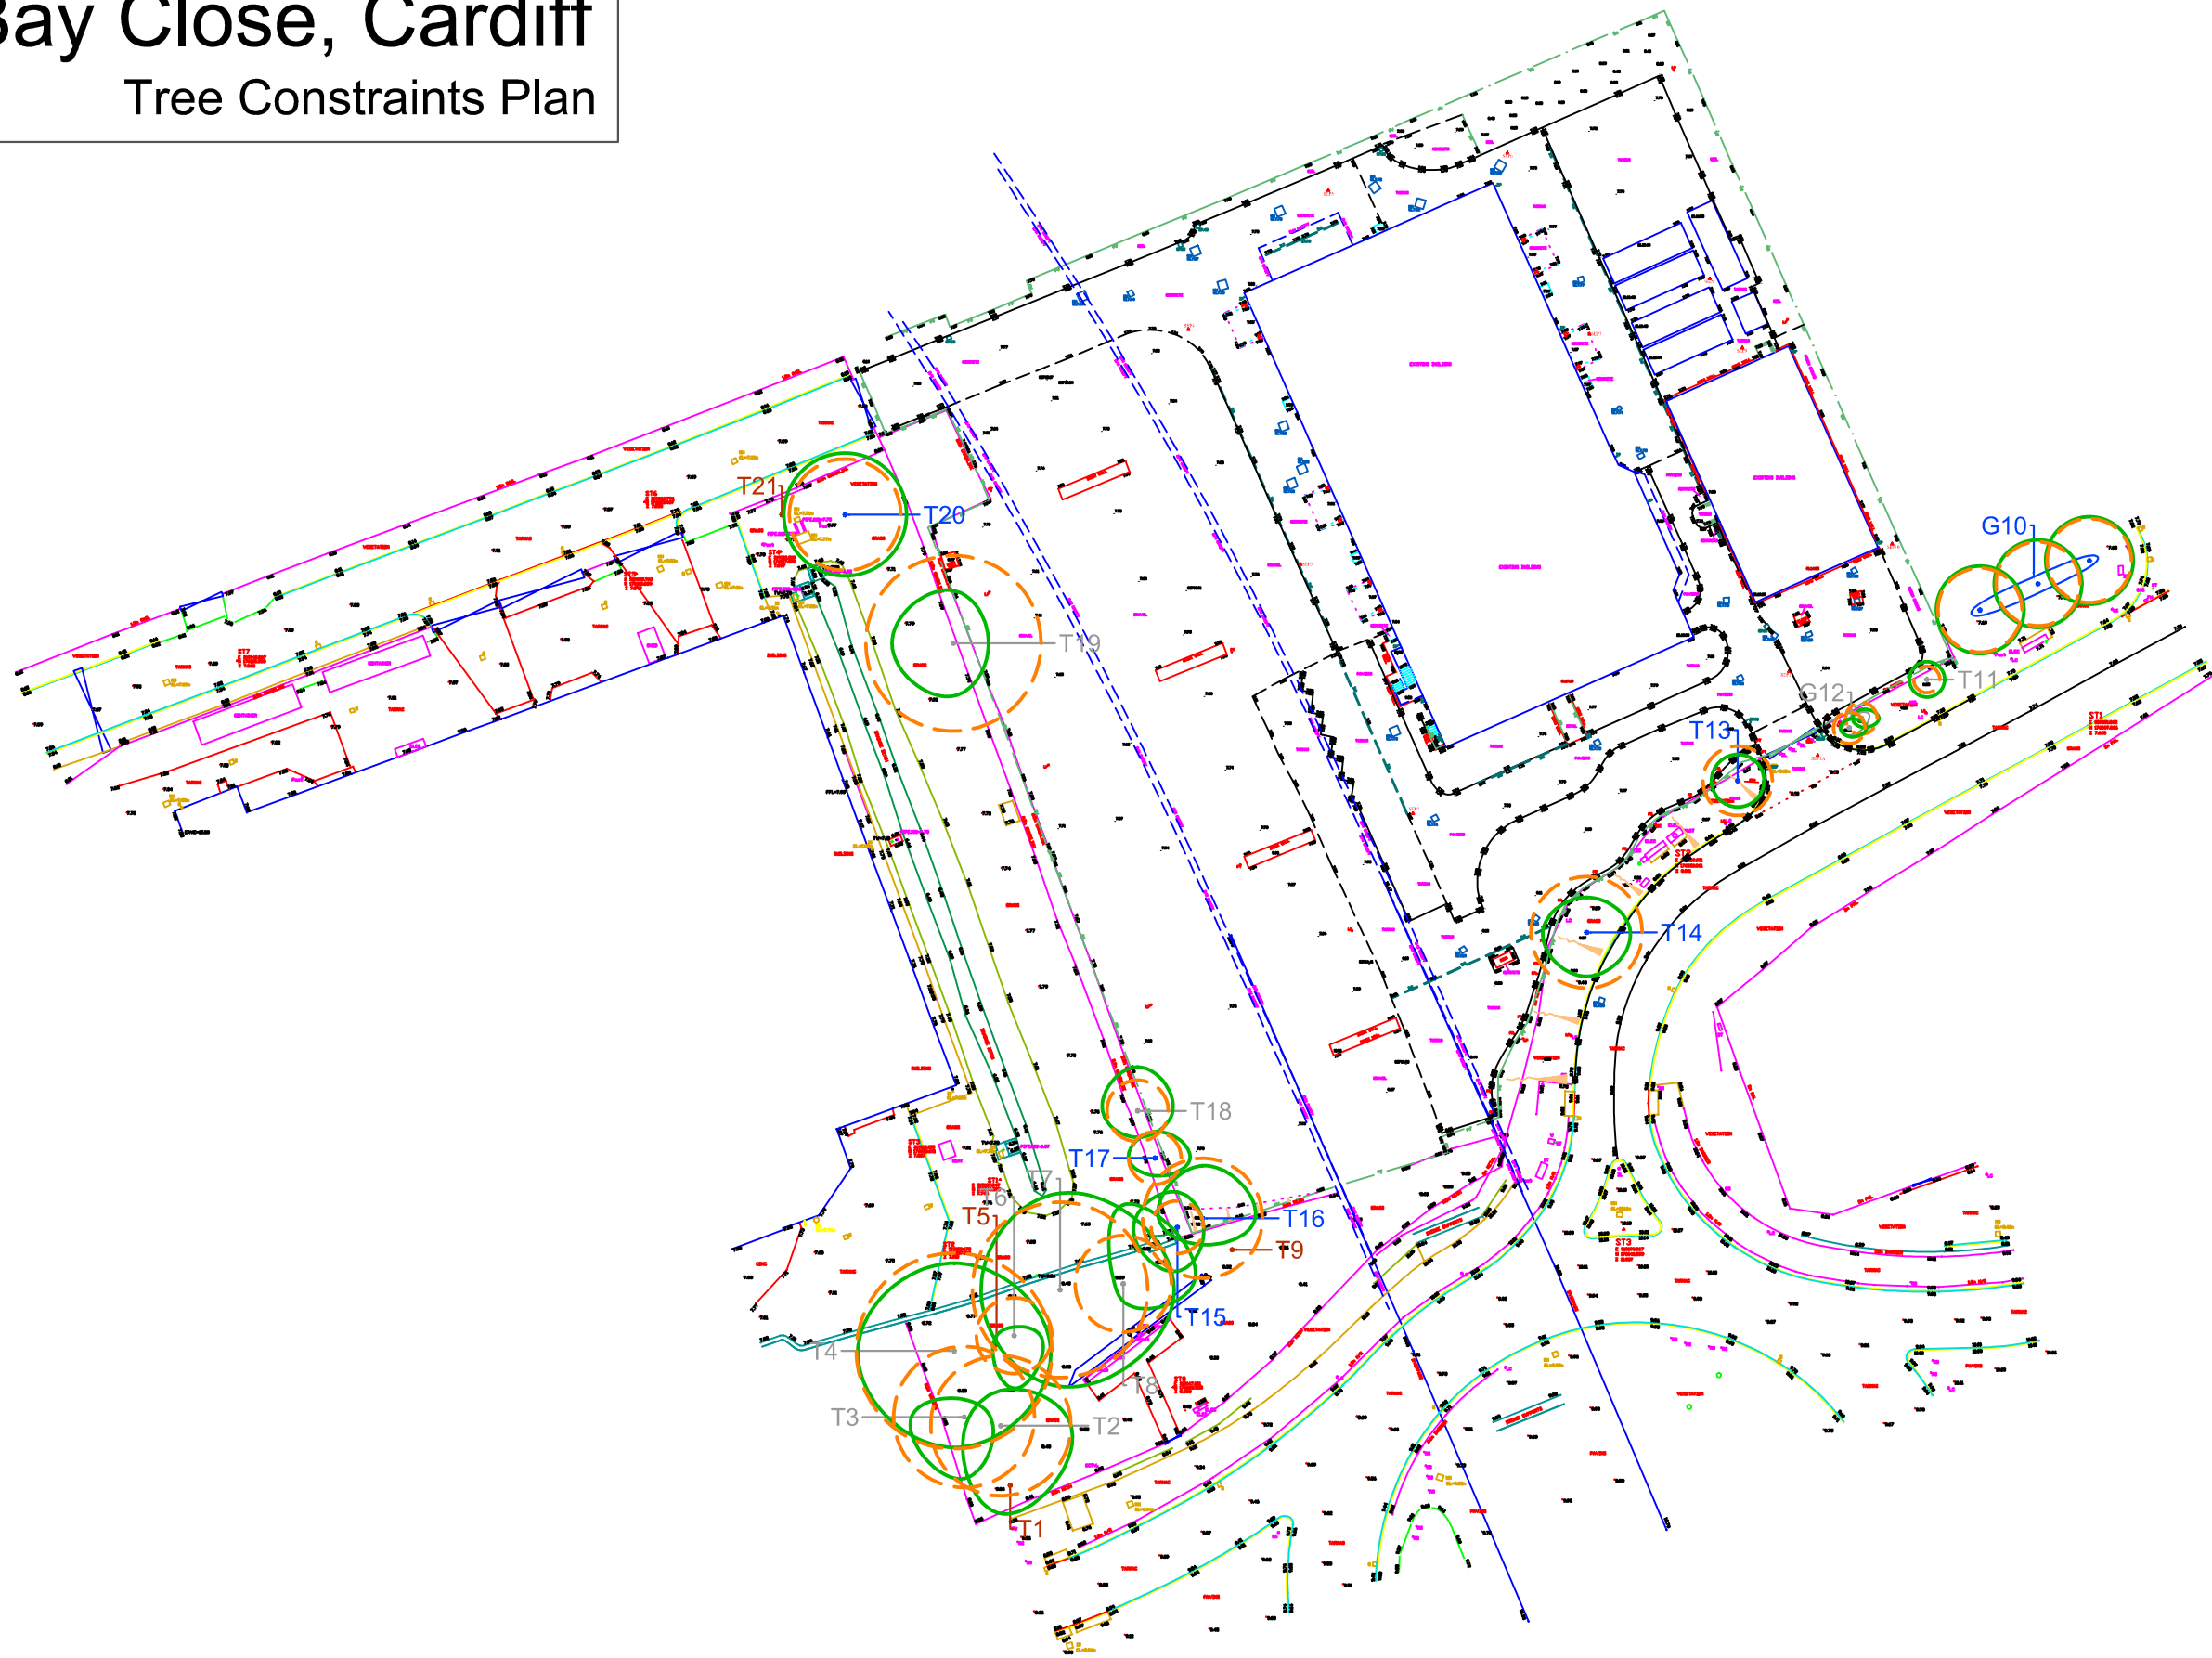

10m

Tree Constraints Plan

- Root Protection Area
- Tree Category
- Tree Number
- Canopy Spread

T44

Category A Trees

Category B Trees

Category C Trees

Category U Trees


Scale 1:800 @A3


09/2025



East Bay Close, Cardiff

Tree Constraints Plan

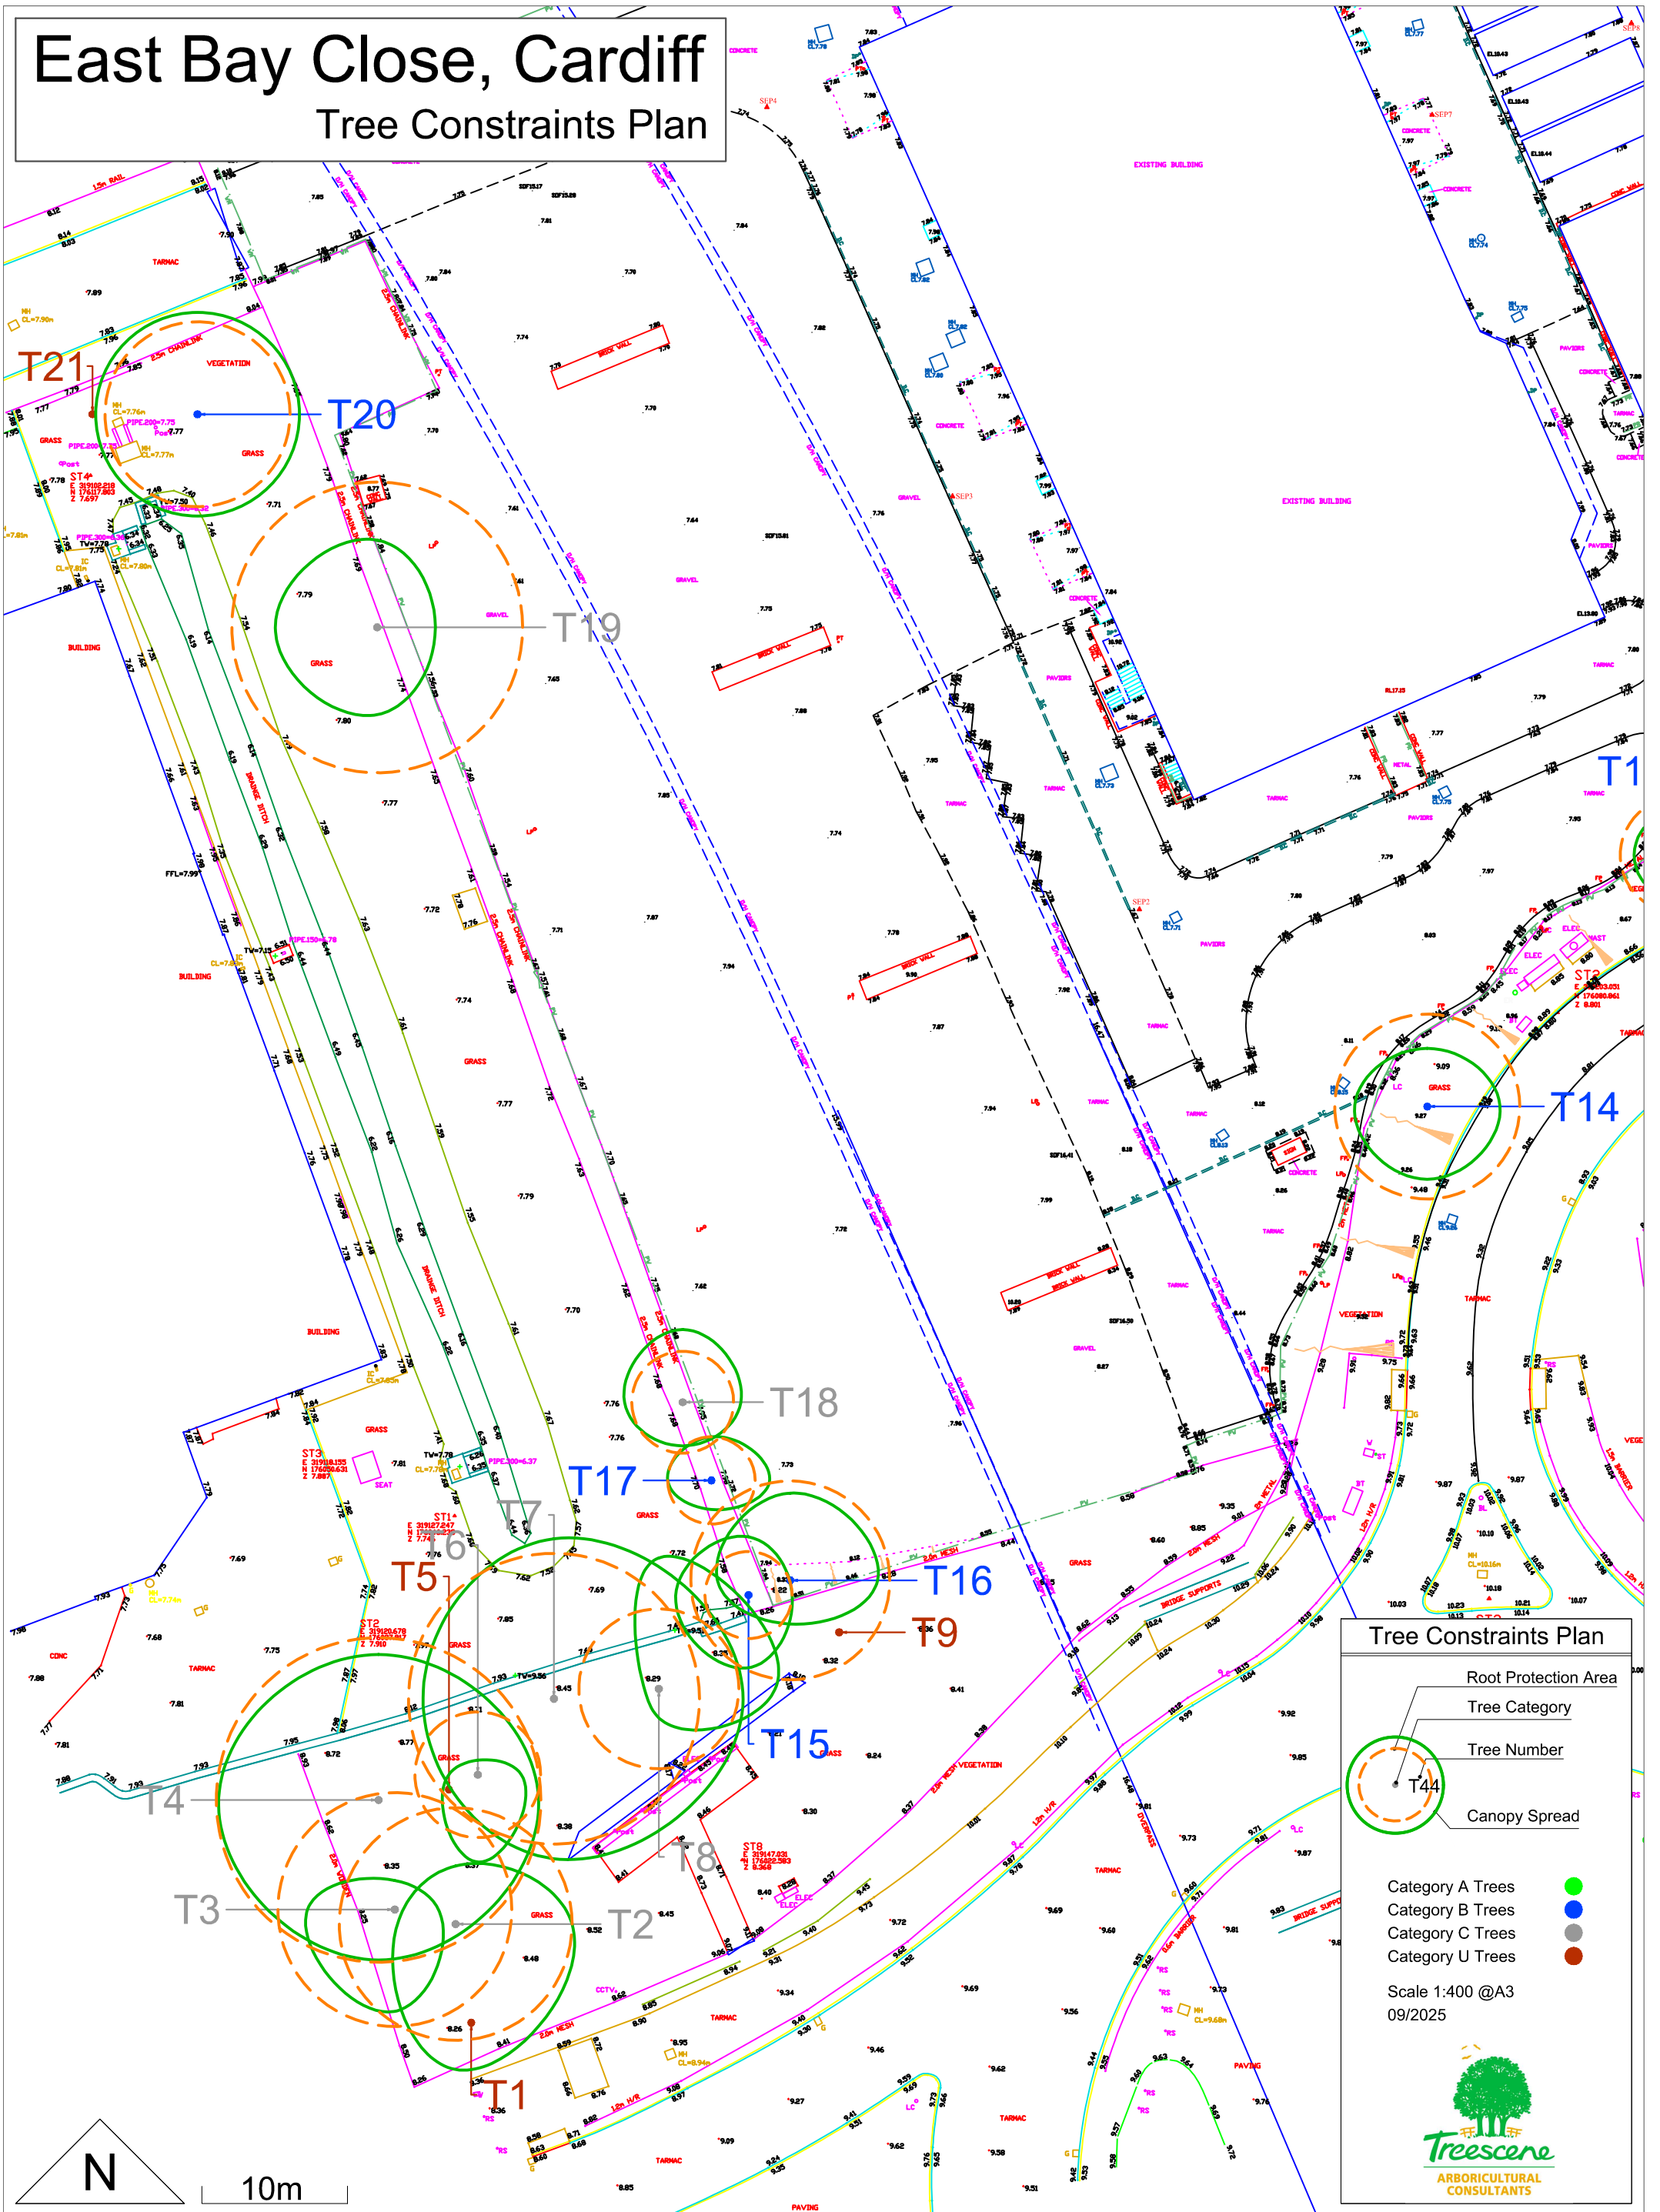


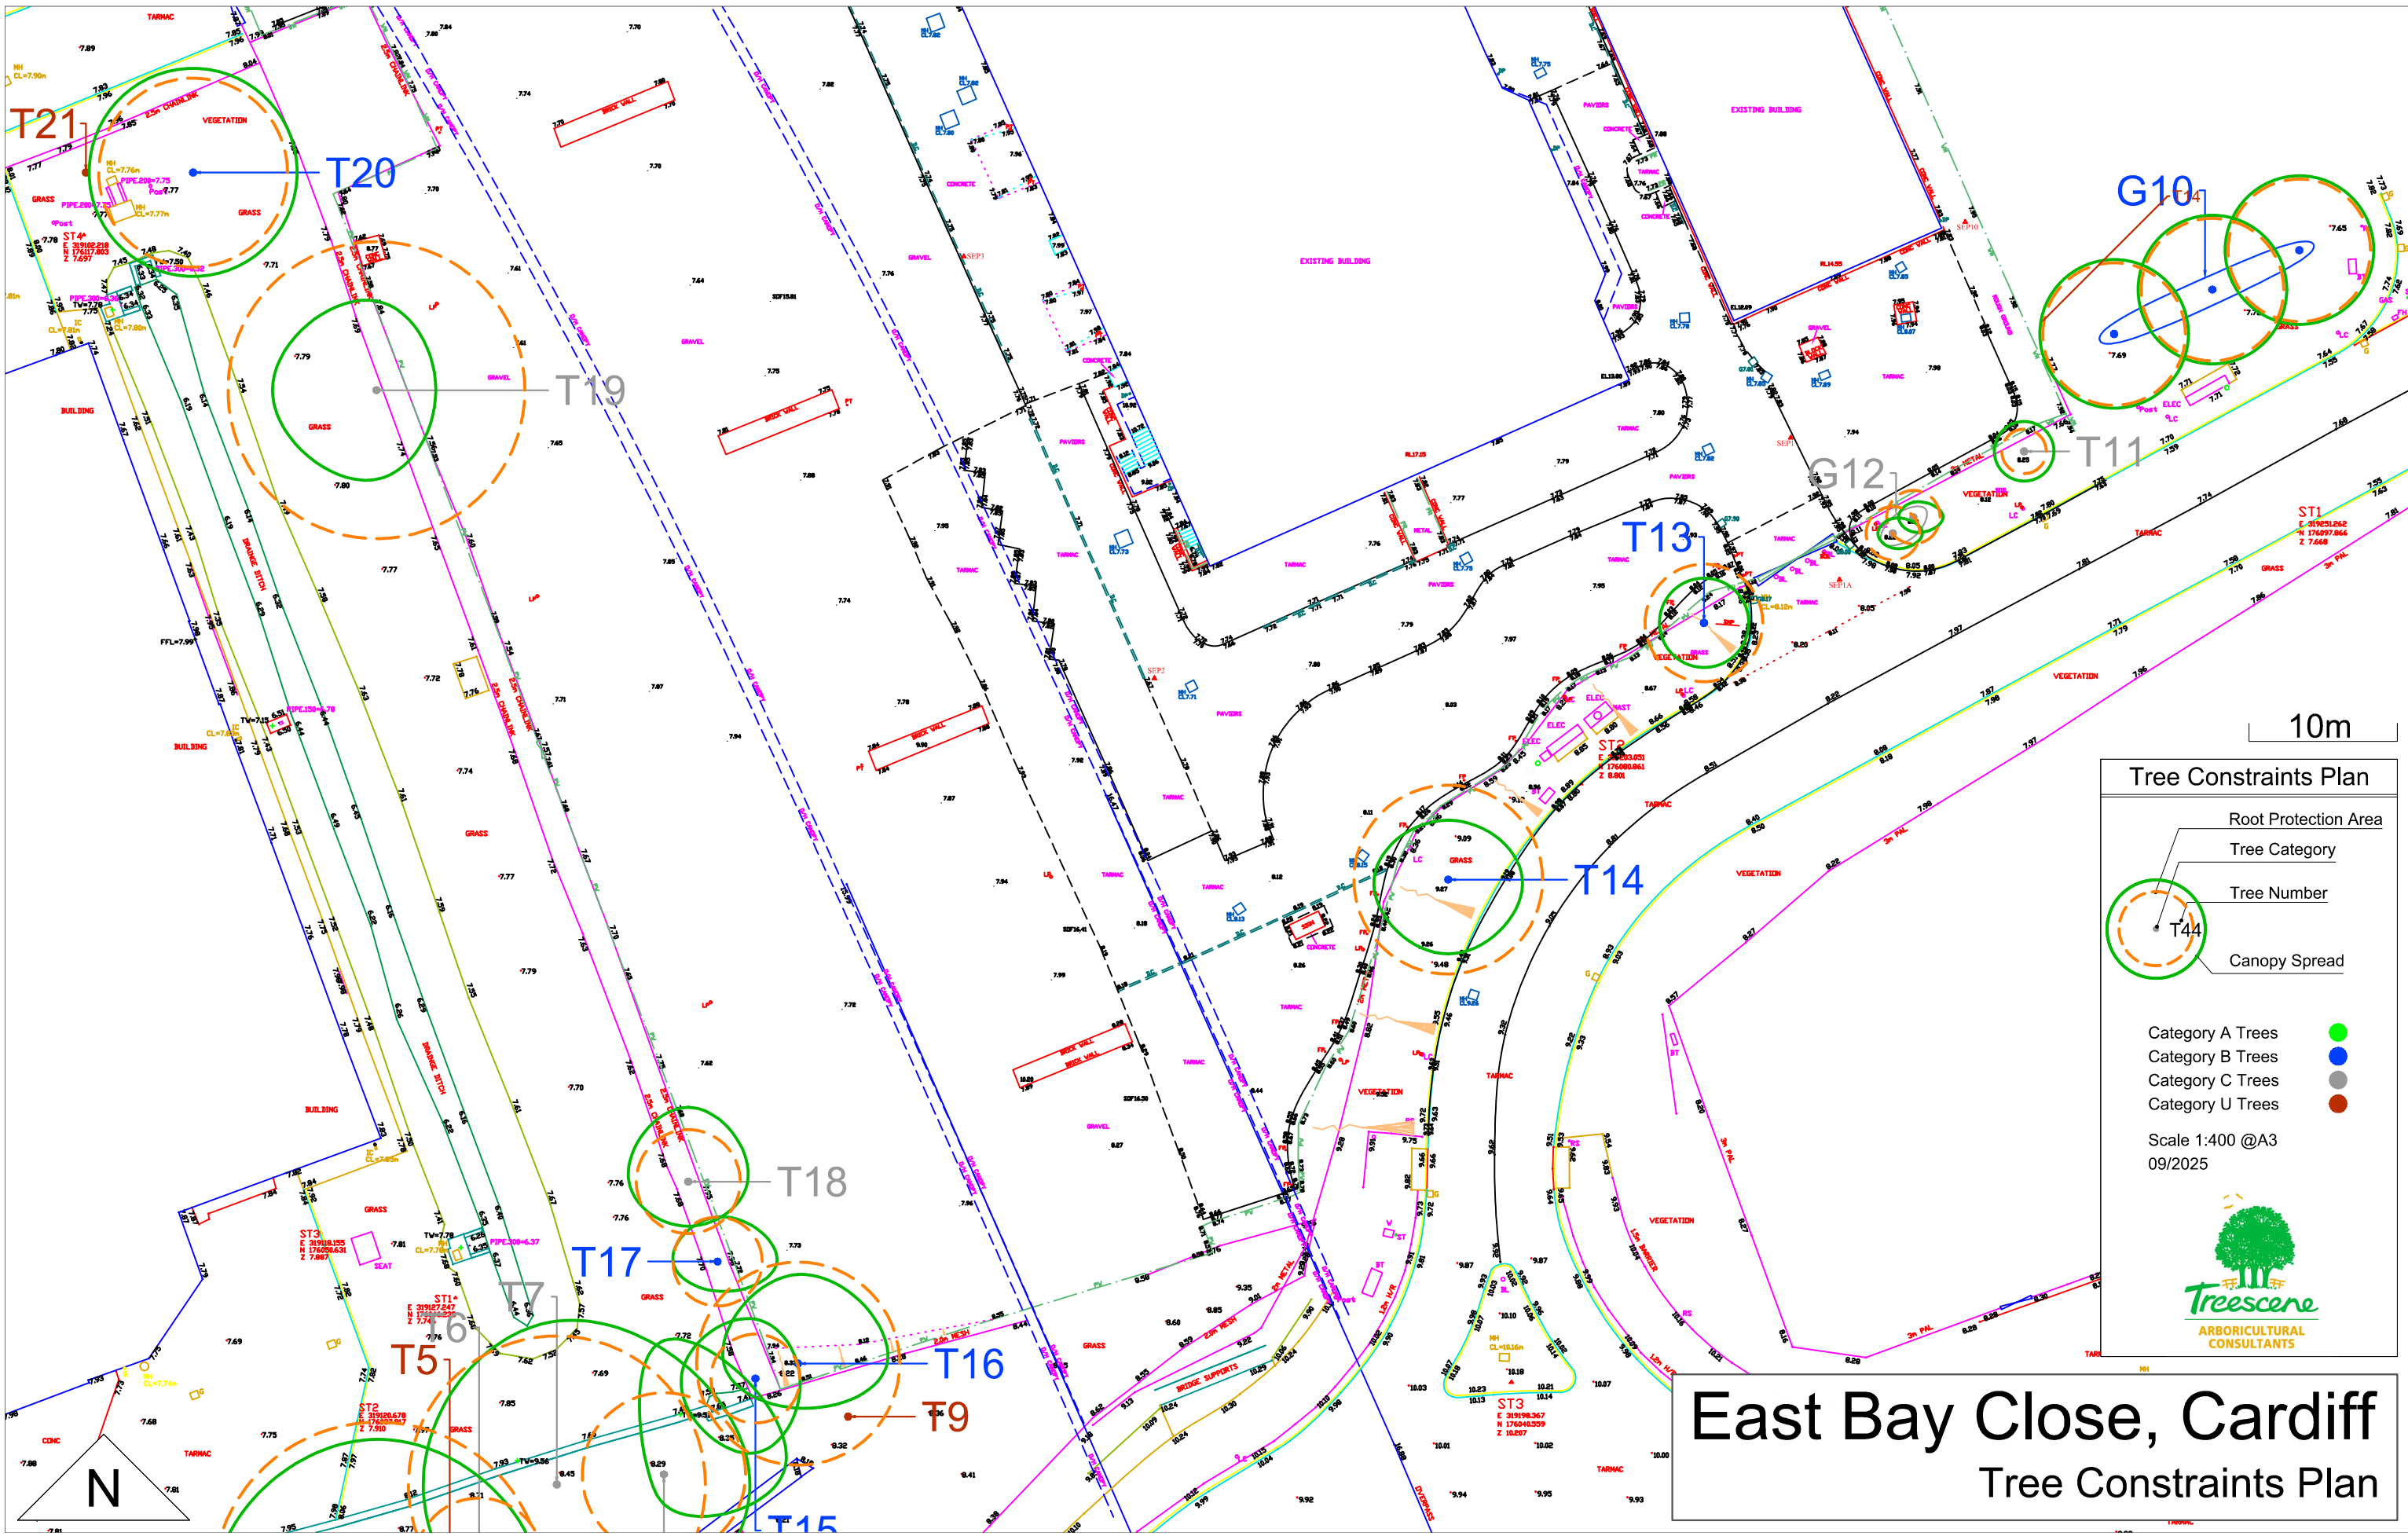

10m

Tree Constraints Plan

- Root Protection Area
- Tree Category
- Tree Number
- Canopy Spread

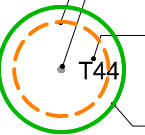

Category A Trees	●
Category B Trees	●
Category C Trees	●
Category U Trees	●

Scale 1:400 @A3
09/2025



East Bay Close, Cardiff

Tree Constraints Plan