


Comments:

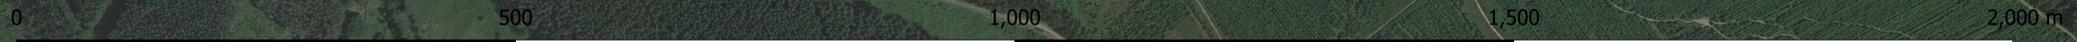

UPLIFT ROAD



Client:



Project:

UPLIFT ROAD

Scale & Paper Size: 1:2500 @ A0

Revision: - Date: 29.01.26

Drawing Title: PLAN OF UPLIFT ROAD ROUTE

Drawing No: OT-BPW26-D02



© Copyright. Back On Track Mountain Bike Solutions Ltd, 22 Cathedral Road, Cardiff, CF11 9LJ Tel: 01495 785428 info@ontrack.cc