


Comments:

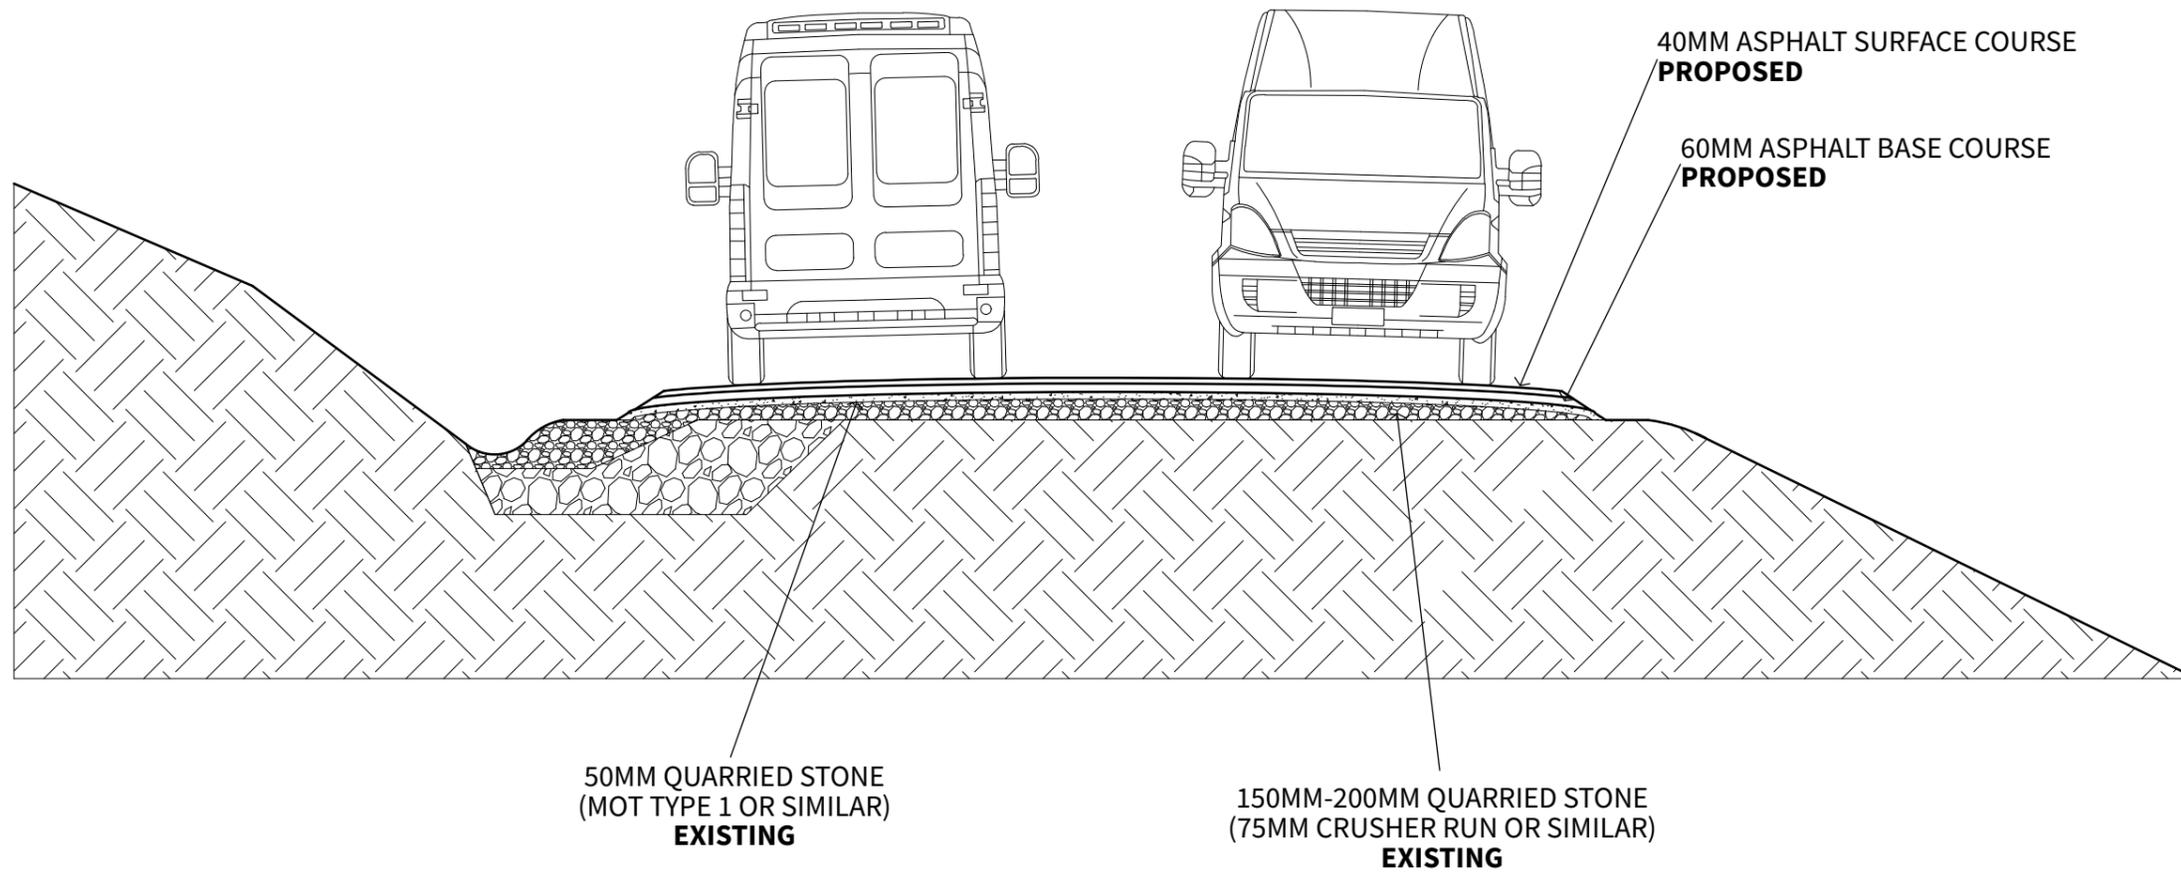

Client:



Project:

UPLIFT ROAD

Scale & Paper Size: 1:50 @ A3

Revision: - Date: 29.01.26

Drawing Title:  
TYPICAL SECTION

Drawing No:  
OT-BPW26-D03

**ON TRACK.**

© Copyright. Back On Track Mountain Bike Solutions Ltd,  
PO Box 106, Pontypool, NP4 4BZ  
Tel: 01495 785428 info@ontrack.cc