
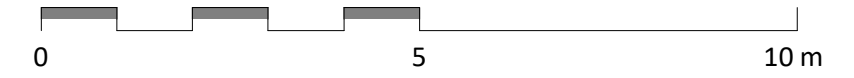
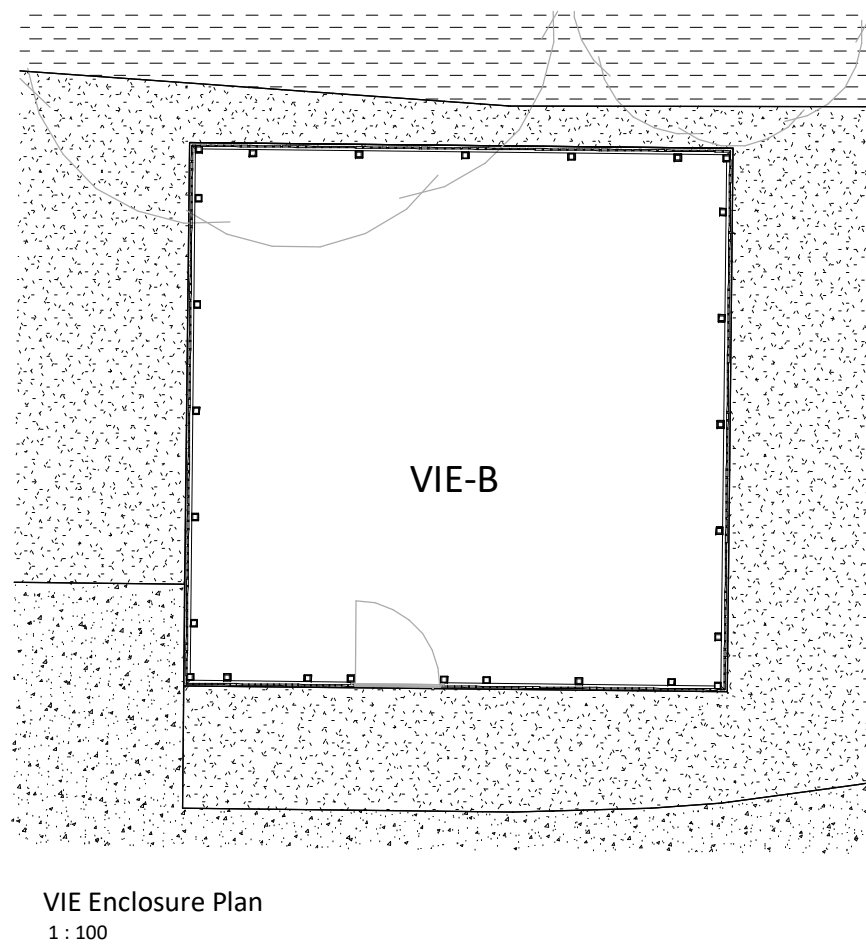
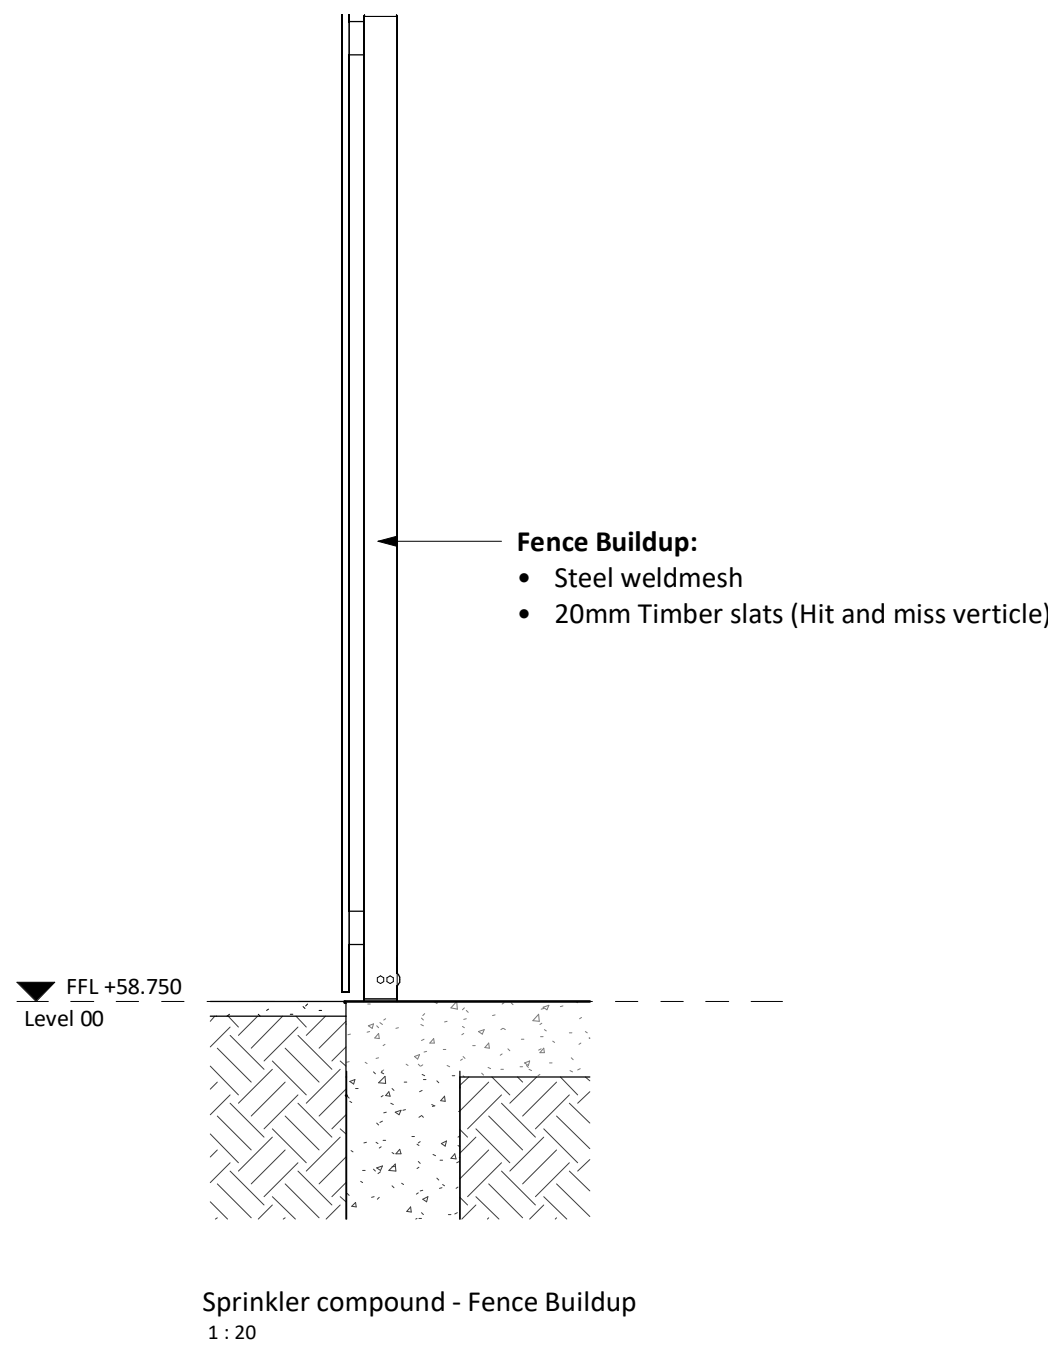
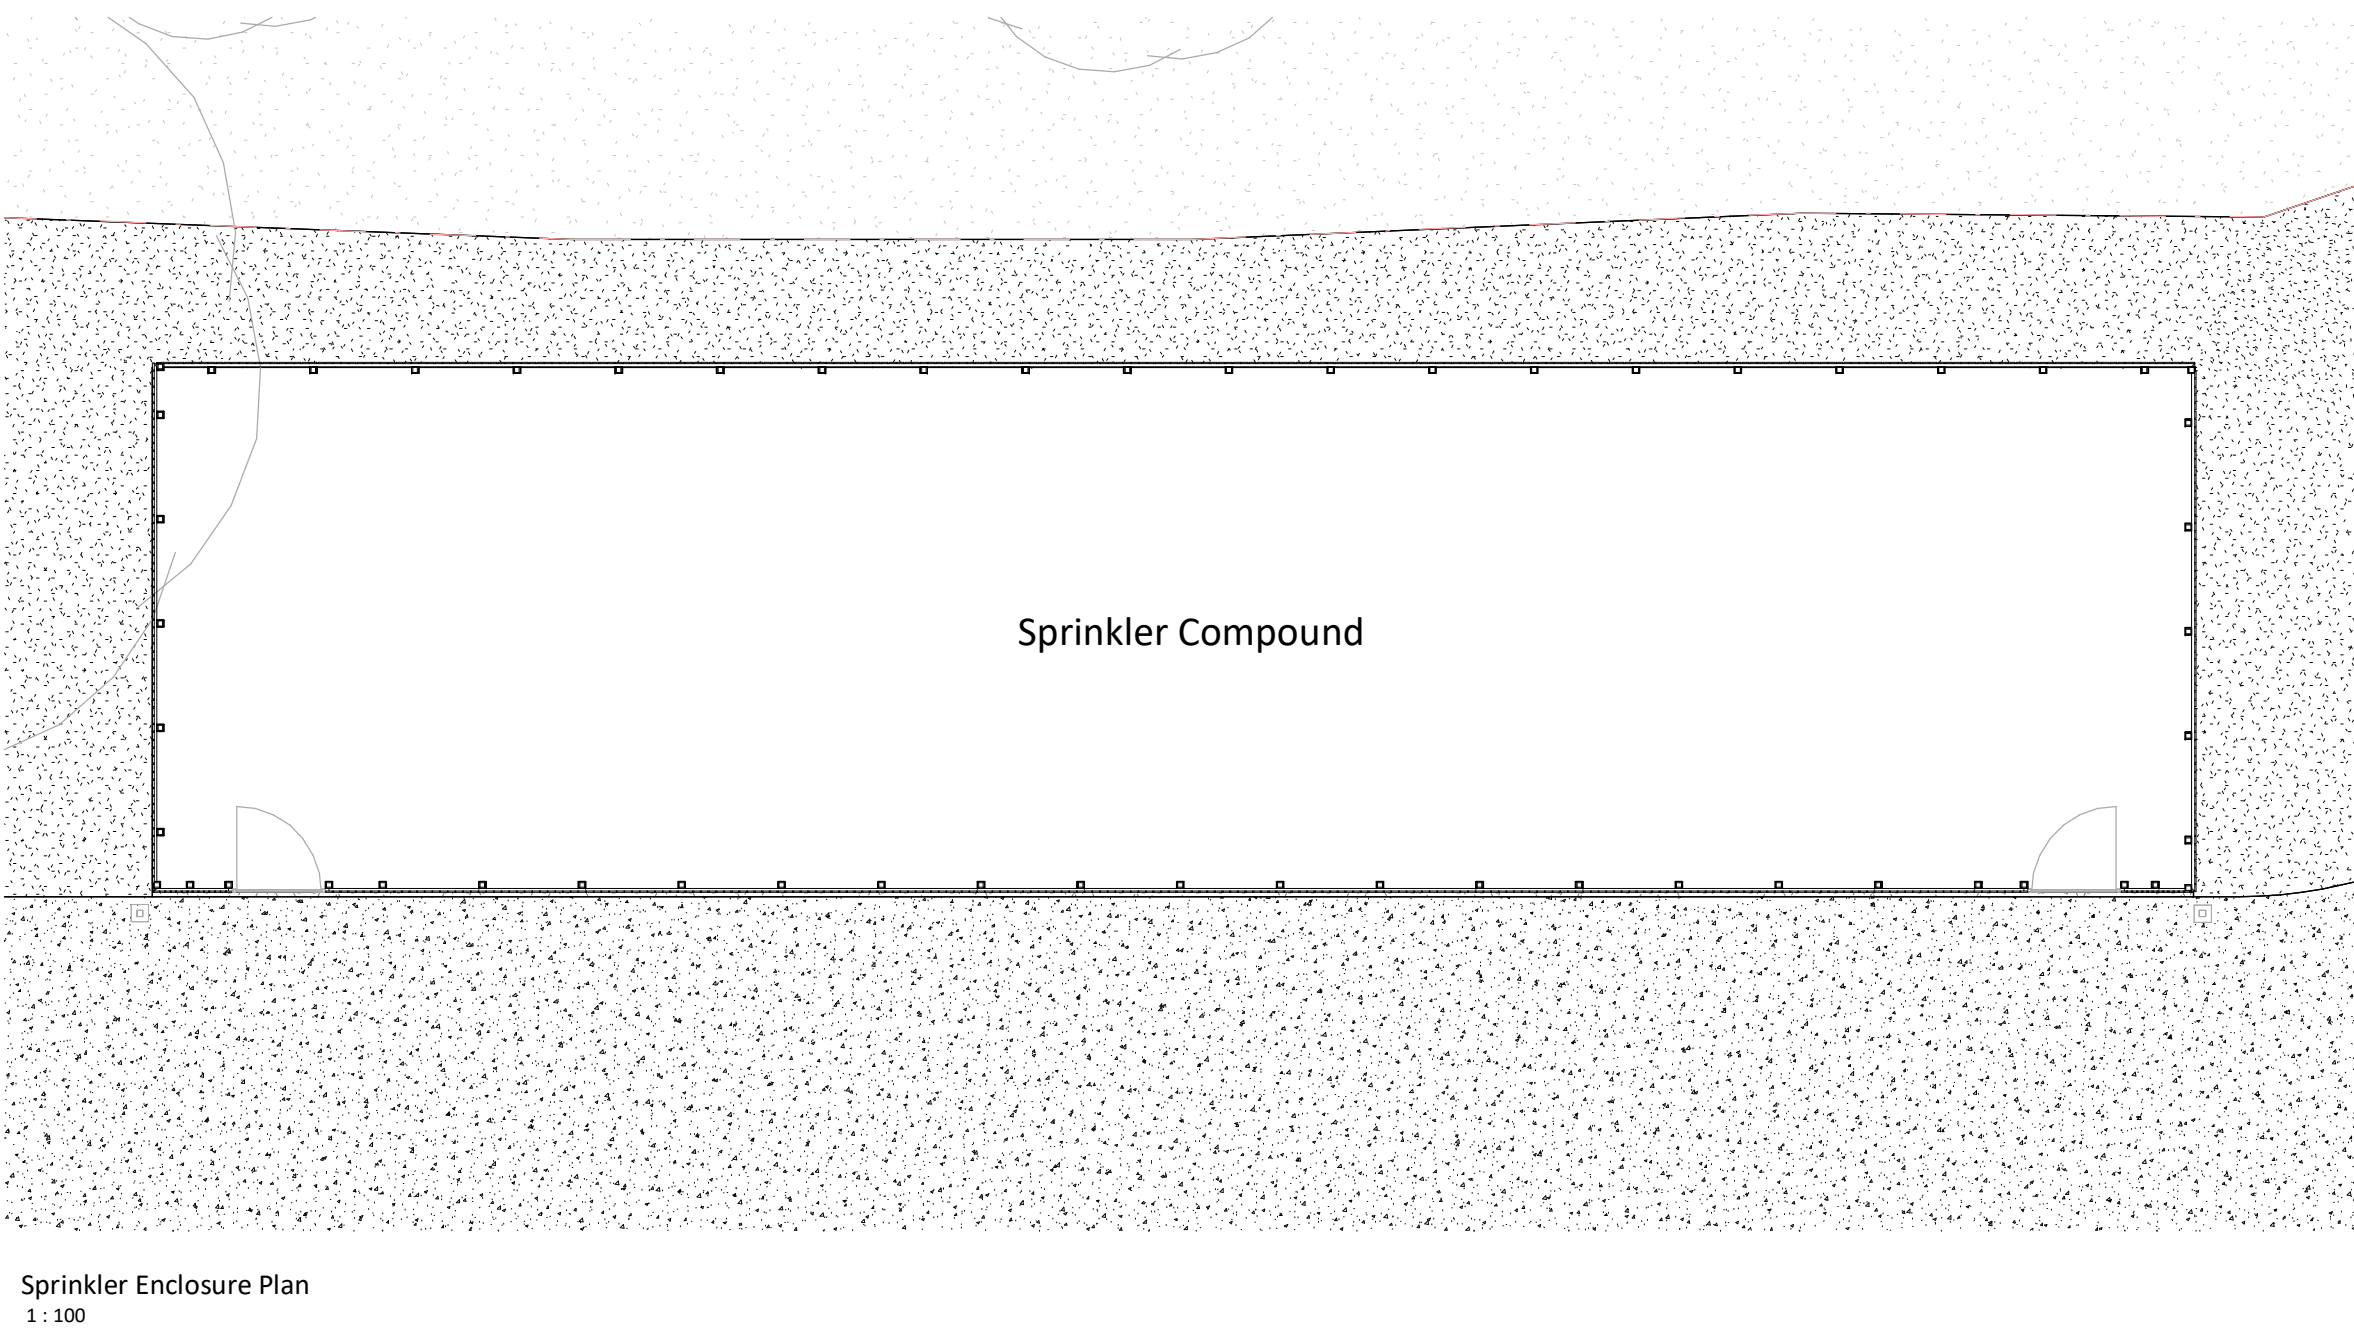
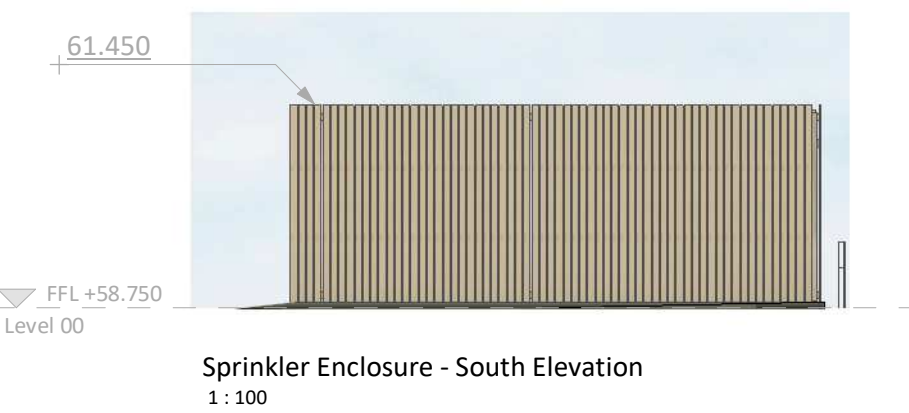
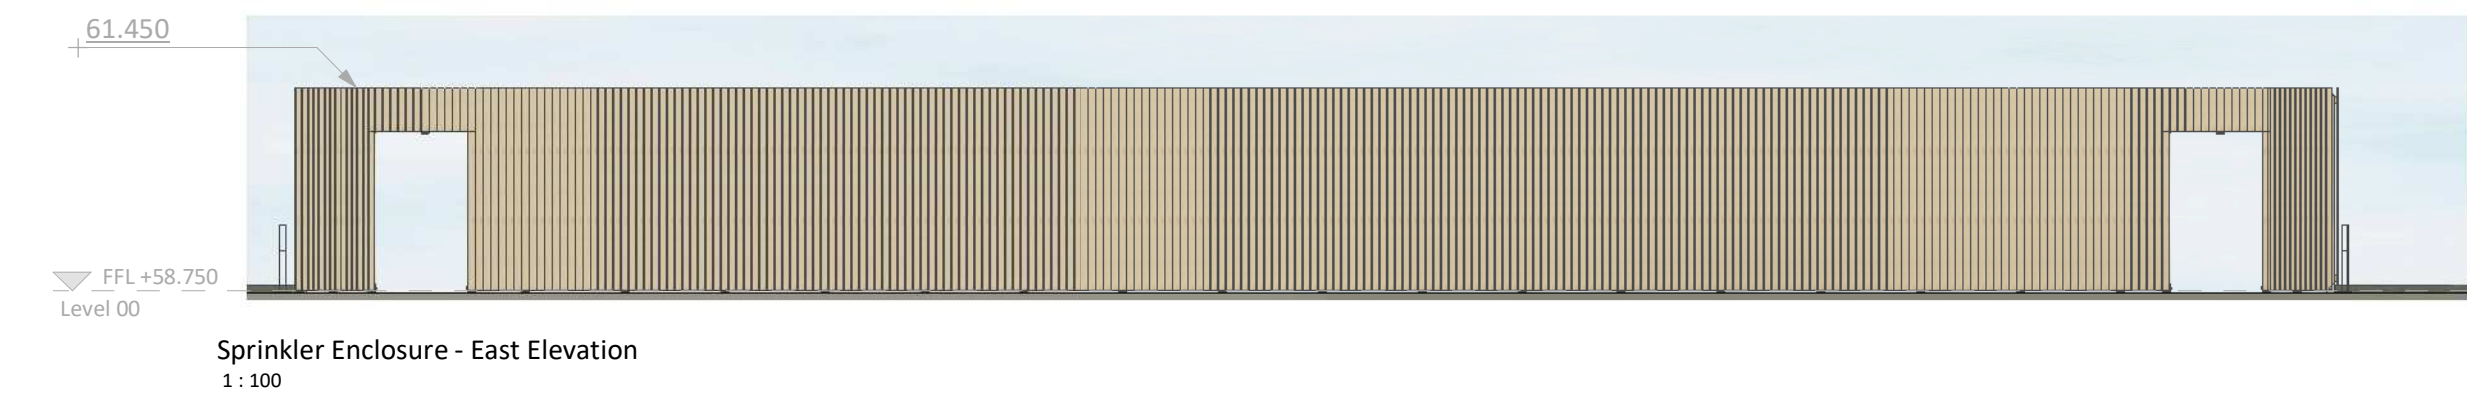
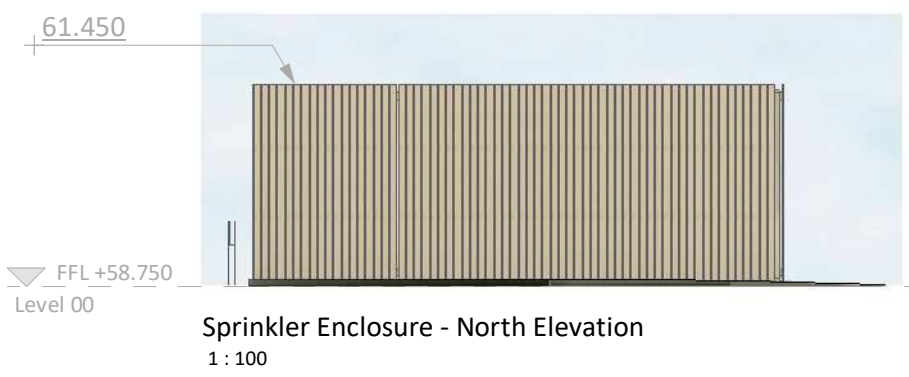


General Supplementary Notes:

- Refer to the M&E consultant's design for further gas store setting out and services design.
- Refer to the Structural Engineer's design for structural details and below-ground foundation setting out
- Information to be read in conjunction with relevant consultant designs and specifications for further details
- Refer to Landscape and Civil Engineers design for the location of the external MEP compounds

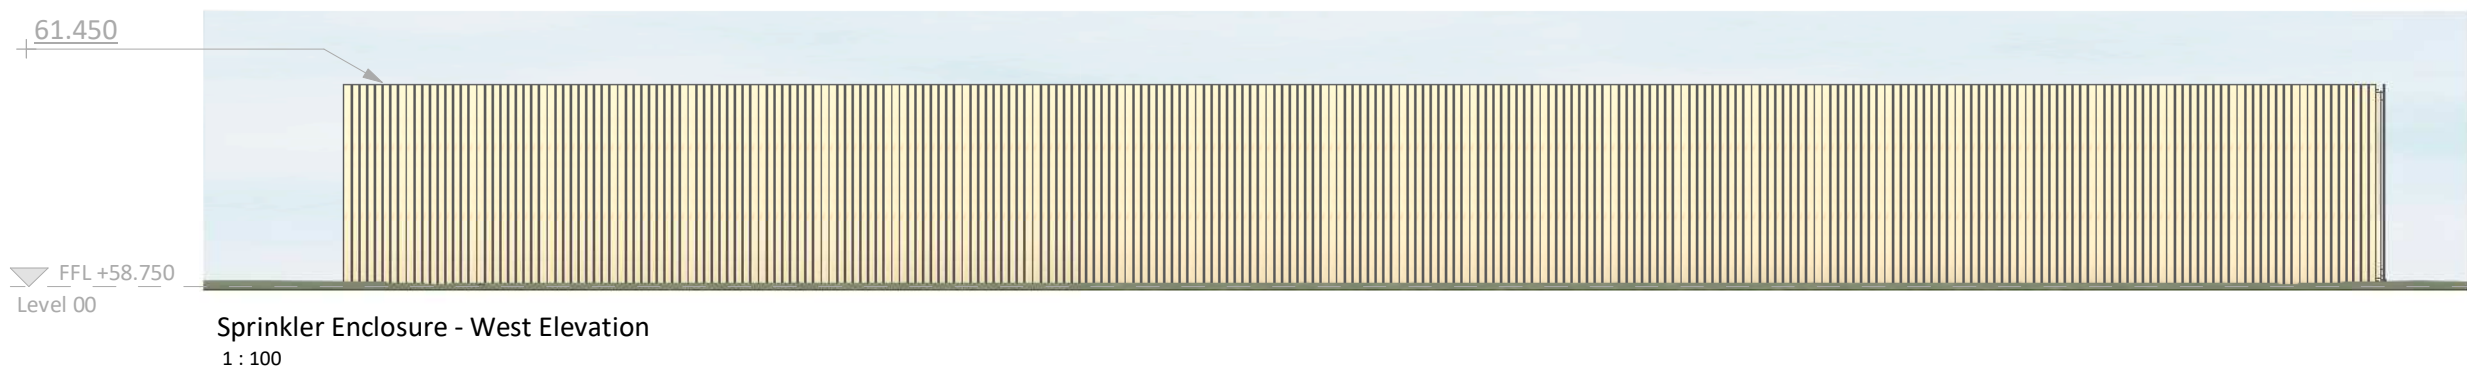

PL	PL02	16/05/25	Provisional PAC Drawings to CTMUHB for Review and
S4	P27	18/03/25	Common Issued for RIBA Stage 3a
STATUS	REV	DATE	DESCRIPTION
CLIENT	Cwm Taf Morgannwg UHB		
REVISD BY	AC		
CHECKED BY	CM		
ORIGINATOR NO	155750		

CONSULTANT
STRIDE TREGLOWN
www.stridetreglown.com © Stride Treglown Limited 2020
PROJECT
Llantrisant Health Park
Pontyclun CF72 8XL

DRAWING TITLE
Sprinkler & VIE Compound Drawings

STATUS CODE	SCALE
S4 - SUITABLE FOR REVIEW & AUTHORISATION	As indicated @A1
PROJECT - ORIGINATOR - FUNCTION - SPATIAL - FORM - DISCIPLINE - NUMBER	STATUS_REVISION
W550-STL-00-00-DR-A-09011	PL_PL02