
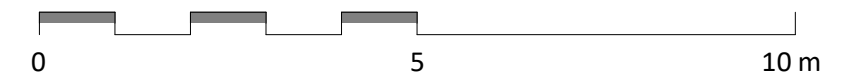
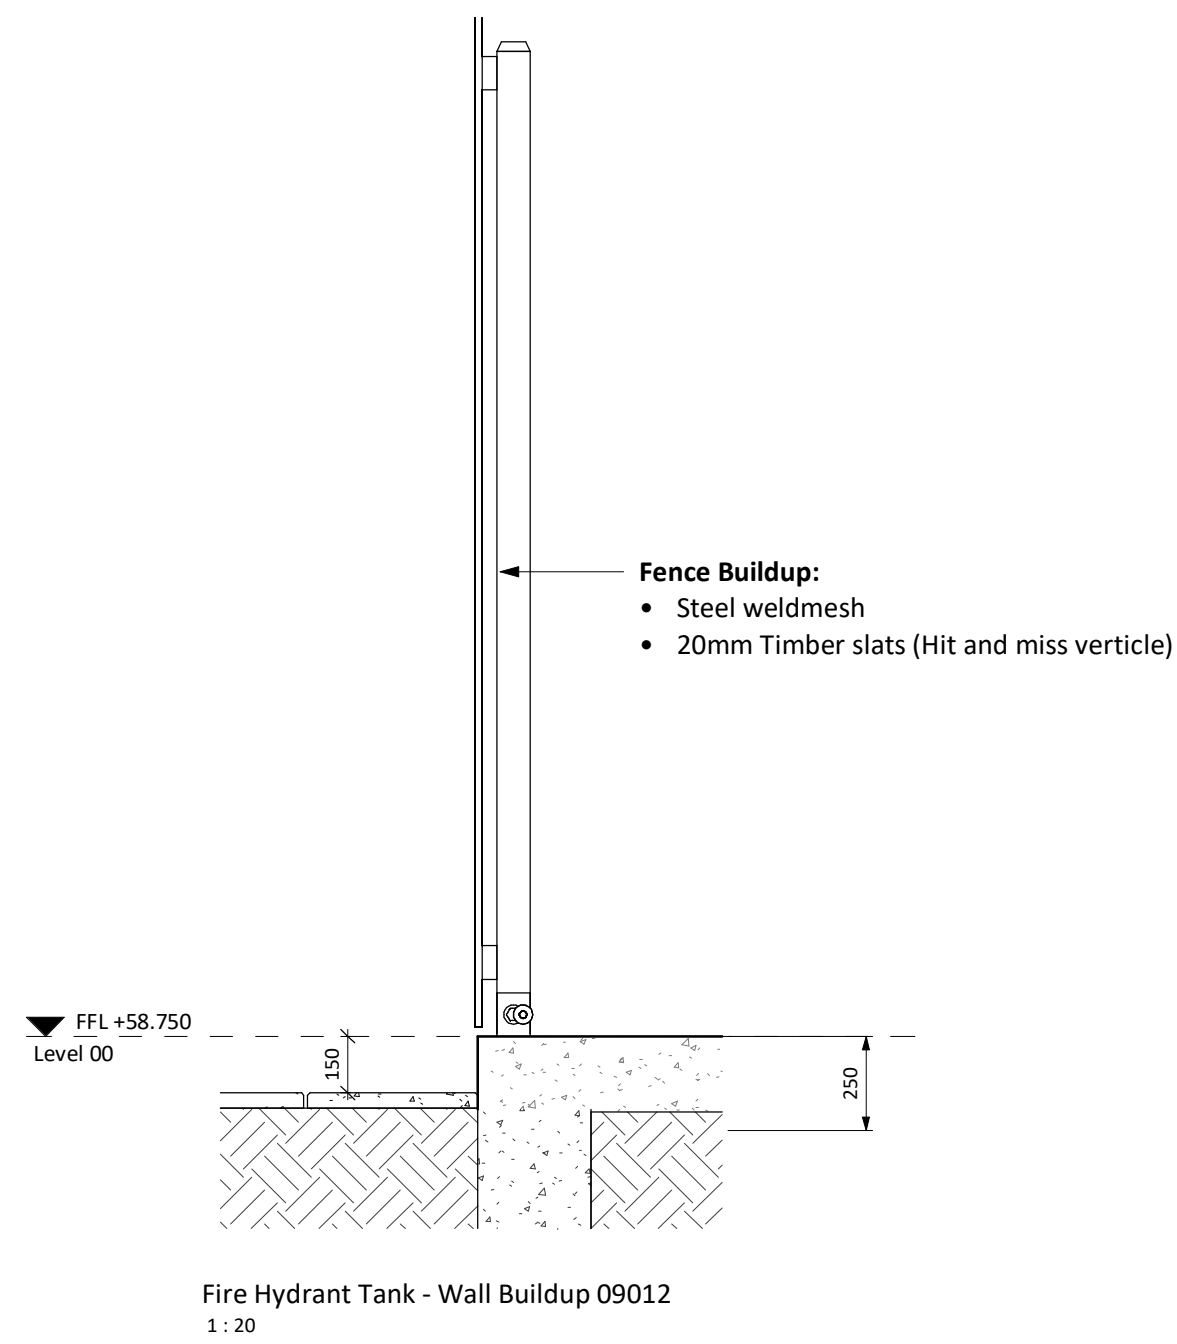
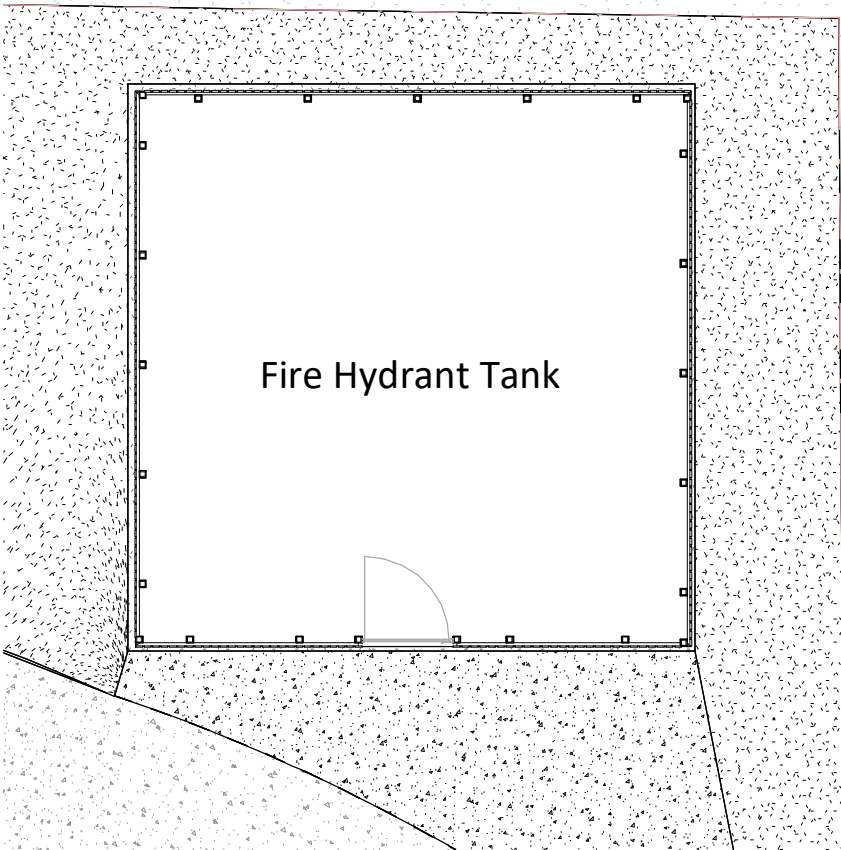
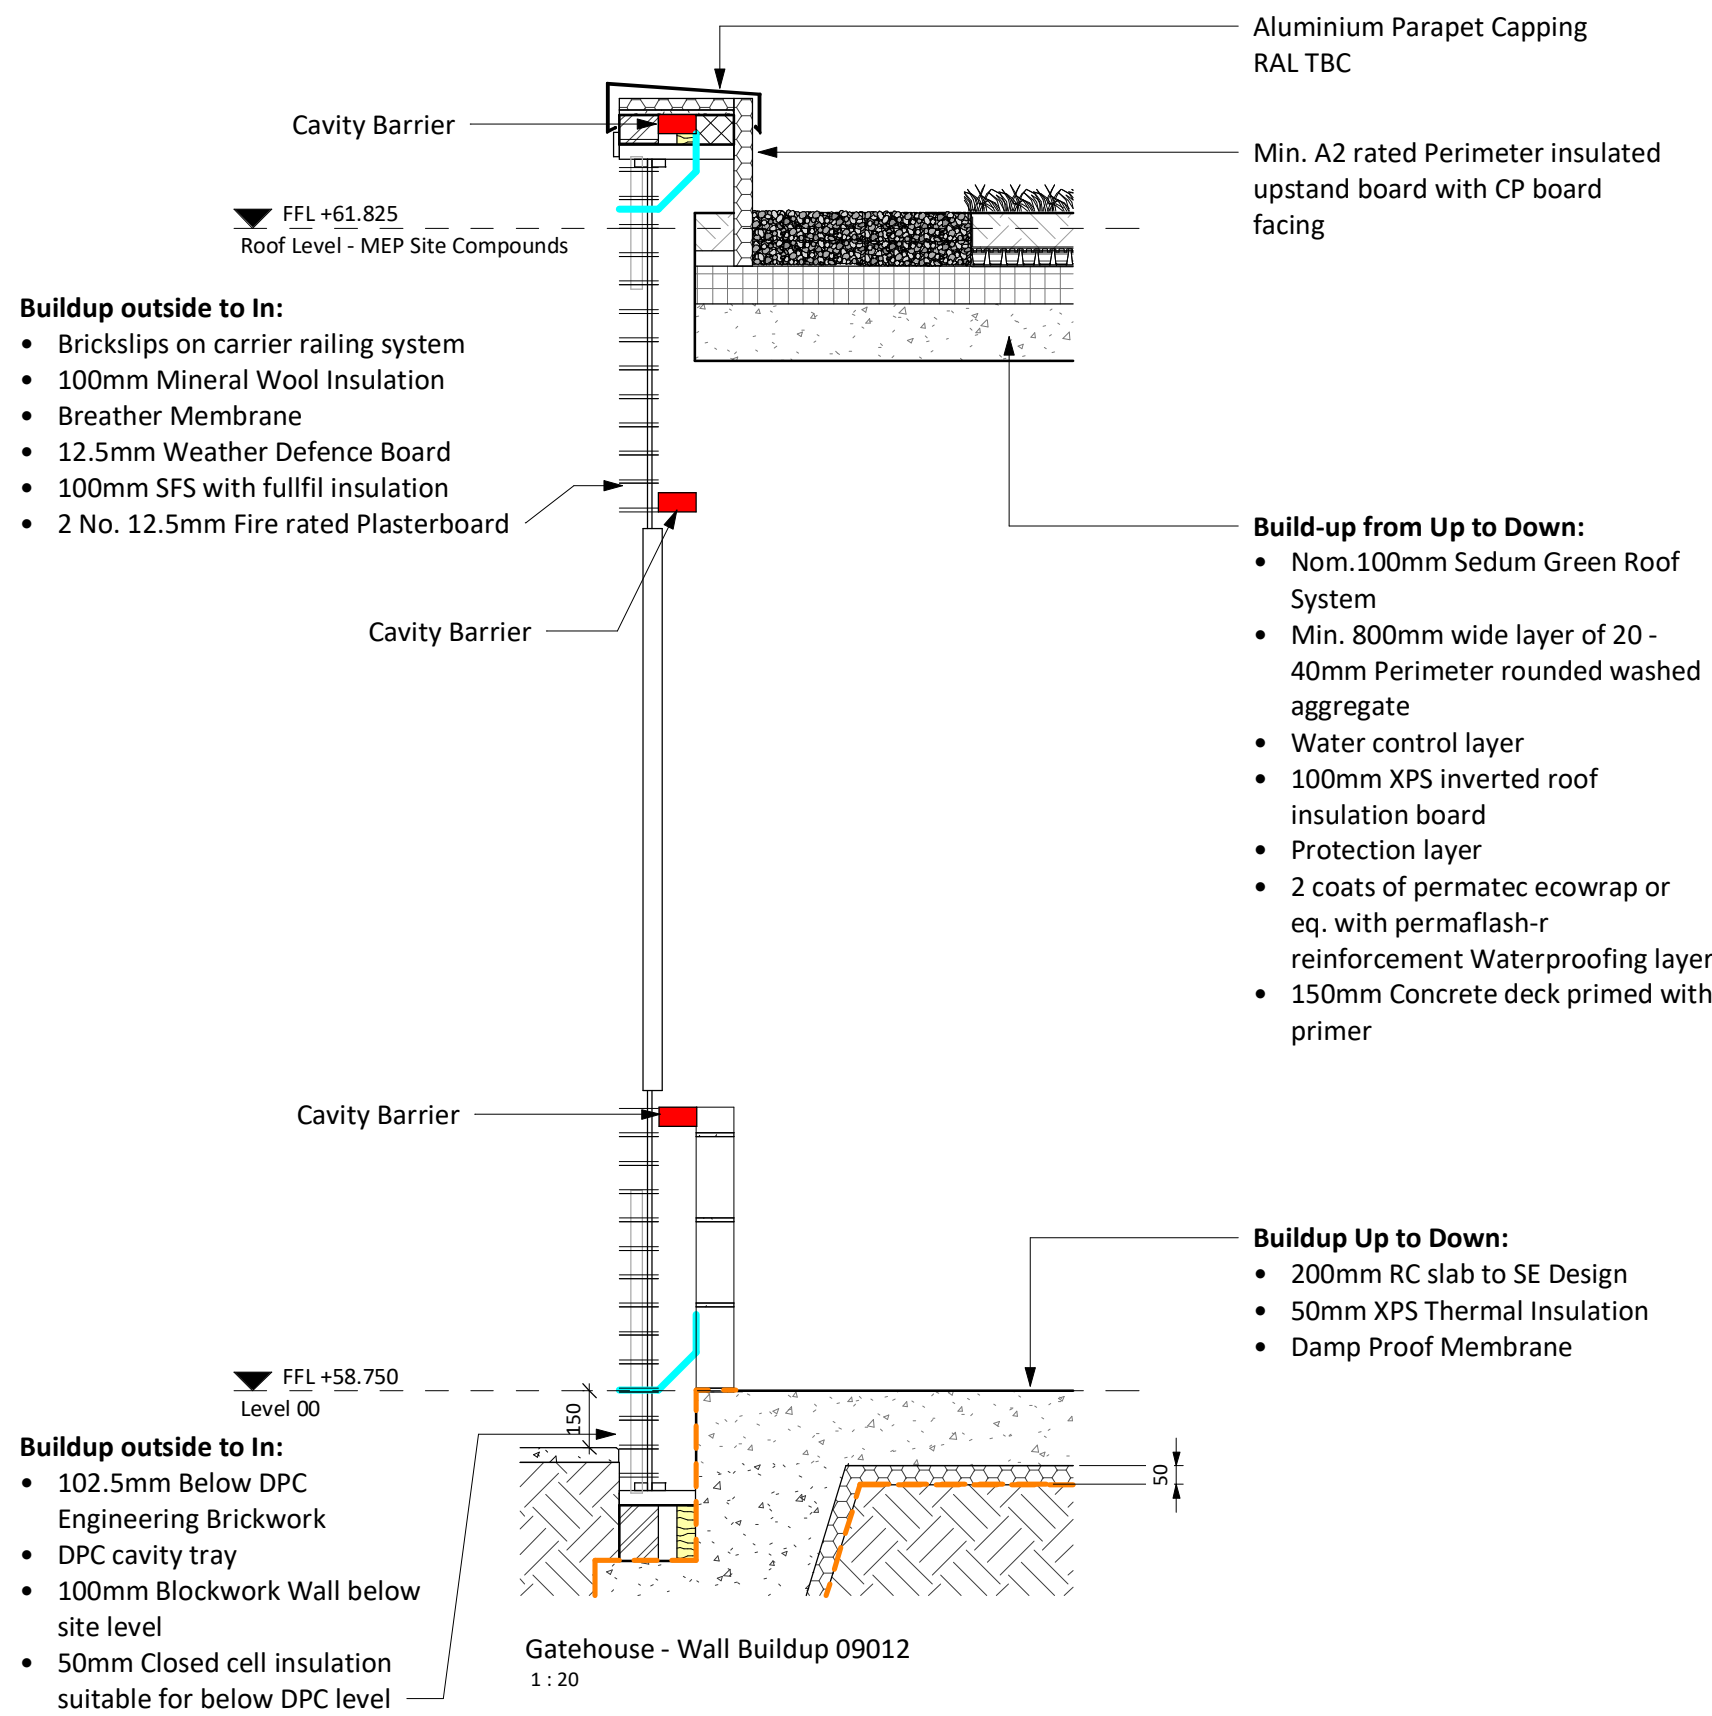
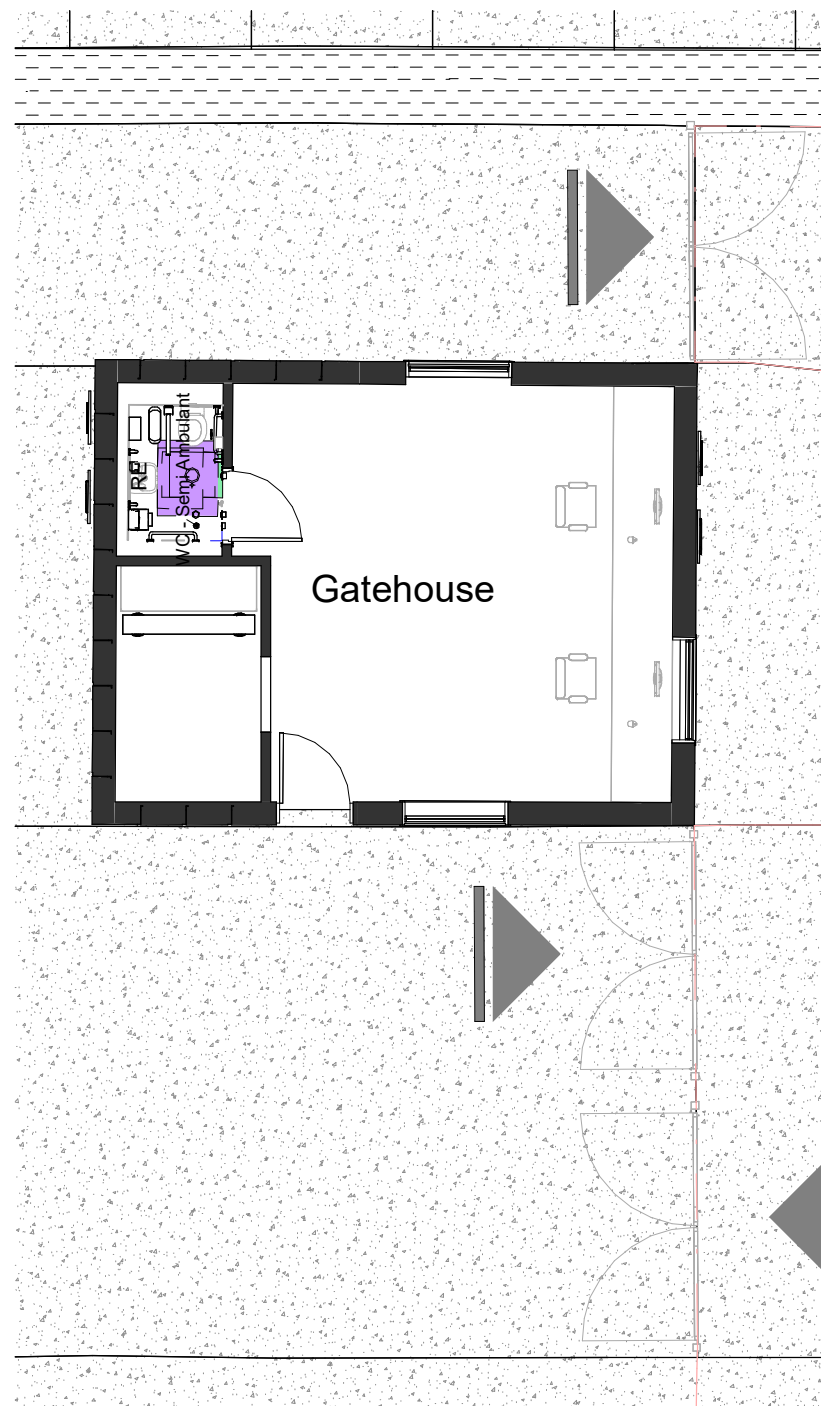


General Supplementary Notes:

- Refer to the M&E consultant's design for further gas store setting out and services design.
- Refer to the Structural Engineer's design for structural details and below-ground foundation setting out
- Information to be read in conjunction with relevant consultant designs and specifications for further details
- Refer to Landscape and Civil Engineers design for the location of the external MEP compounds

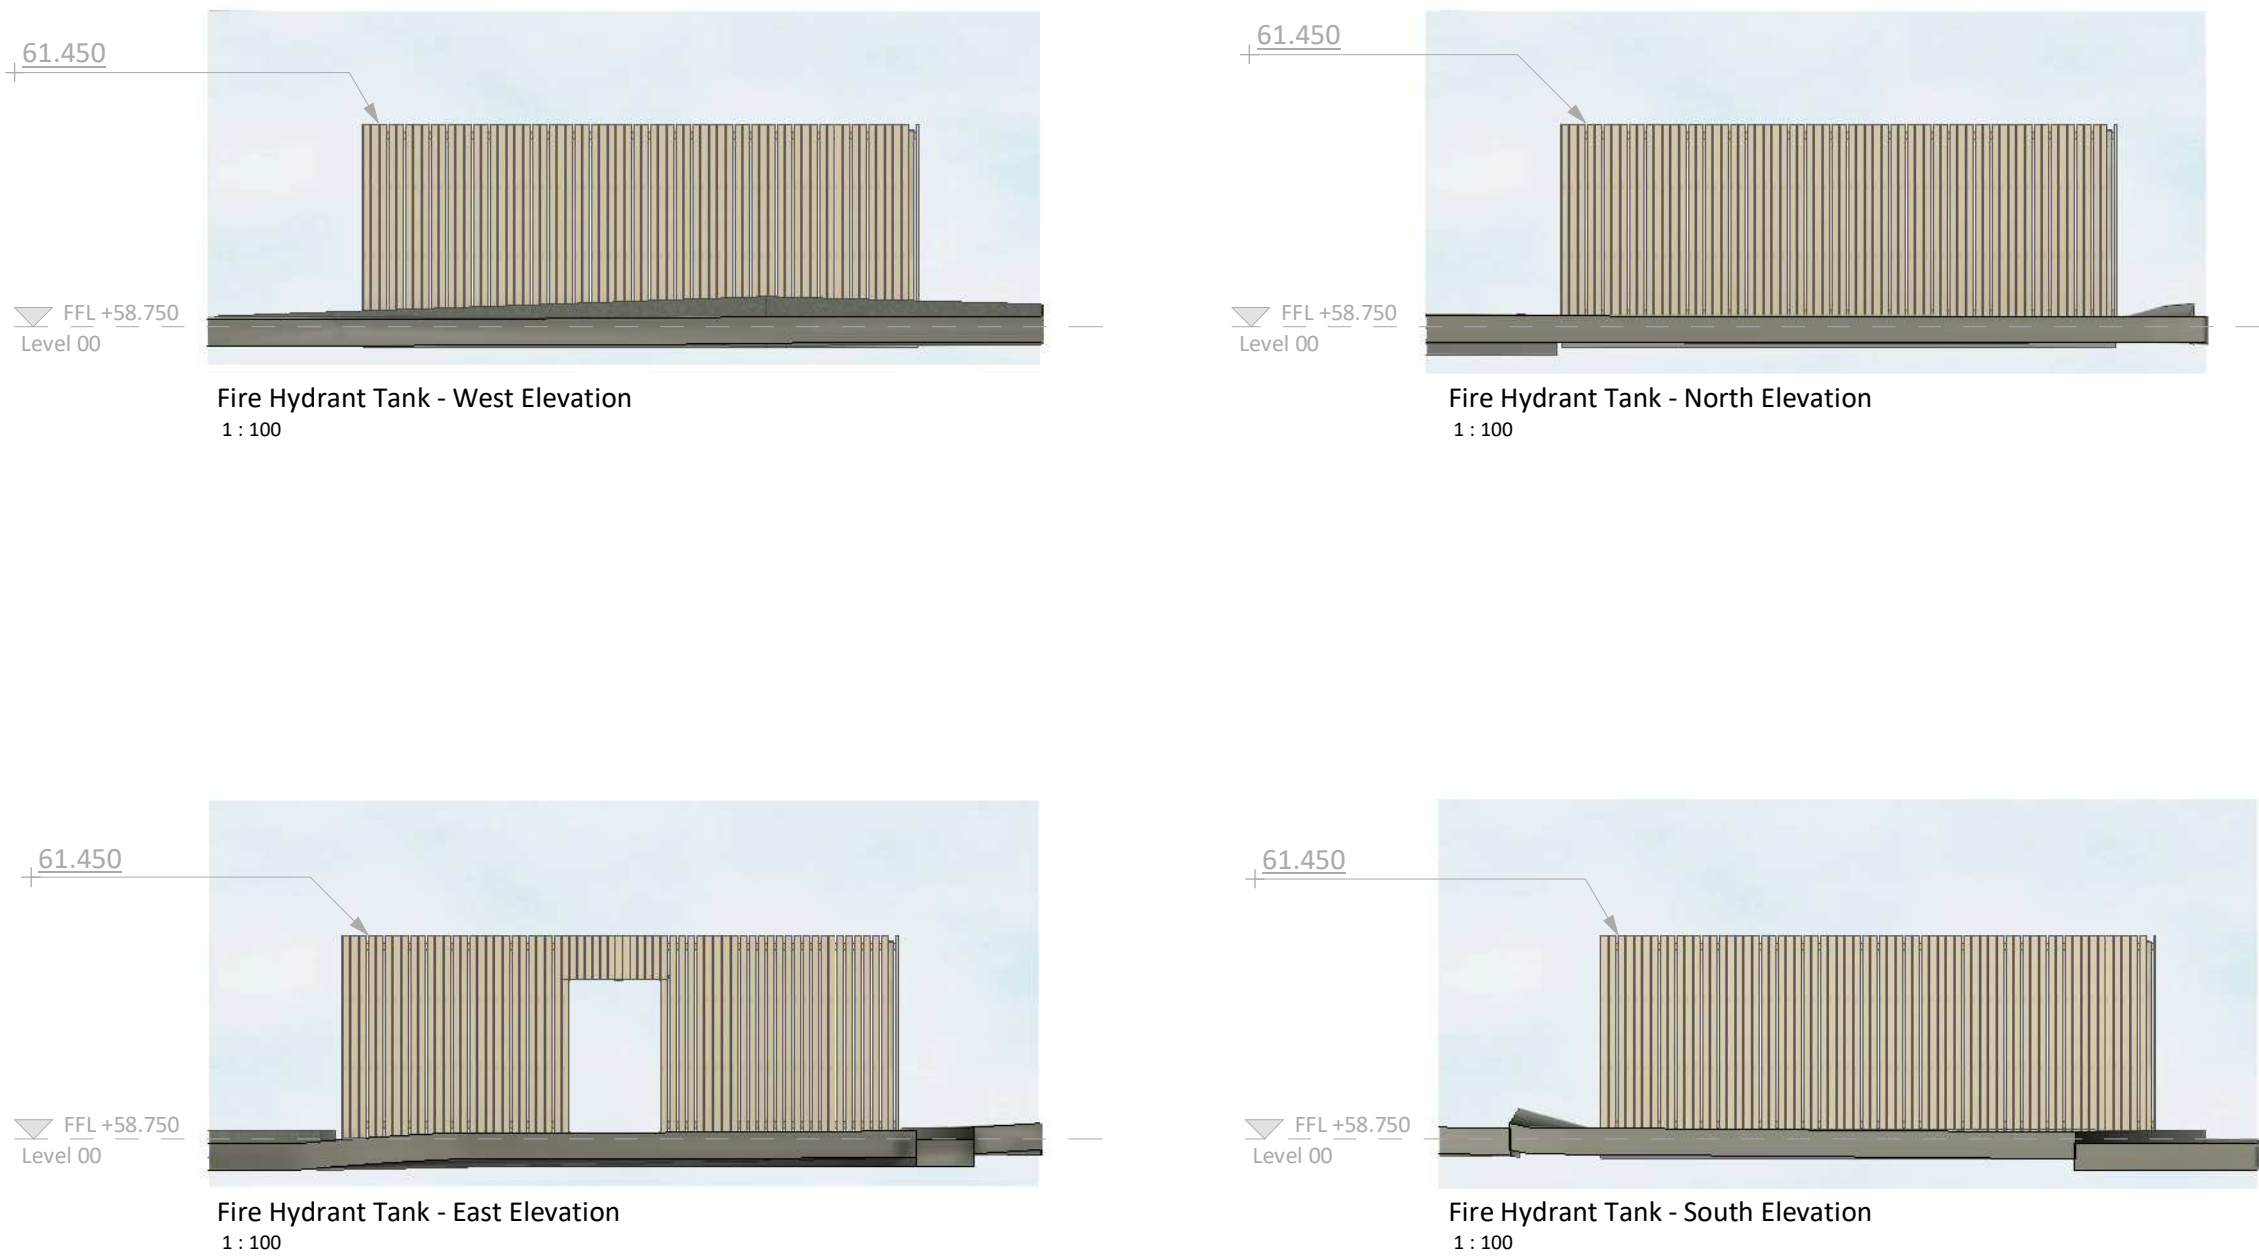

PL	PL02	16/05/25	Provisional PAC Drawings to CTMUHB for Review and
S4	P27	18/03/25	Commen Issued for RIBA Stage 3a
STATUS	REV	DATE	DESCRIPTION
CLIENT			REVISED BY
			JW
			CHECKED BY
			CM
			ORIGINATOR NO
			155750

CONSULTANT
STRIDE TREGLOWN
www.stridetreglown.com © Stride Treglown Limited 2020
PROJECT
Llantrisant Health Park
Pontyclun CF72 8XL

DRAWING TITLE
Gatehouse and Hydrant Tank Drawings

STATUS CODE	SCALE
PLANNING	As indicated
	@A1
PROJECT - ORIGINATOR - FUNCTION - SPATIAL - FORM - DISCIPLINE - NUMBER	STATUS_REVISION
W550-STL-00-00-DR-A-09012	PL_PL02