


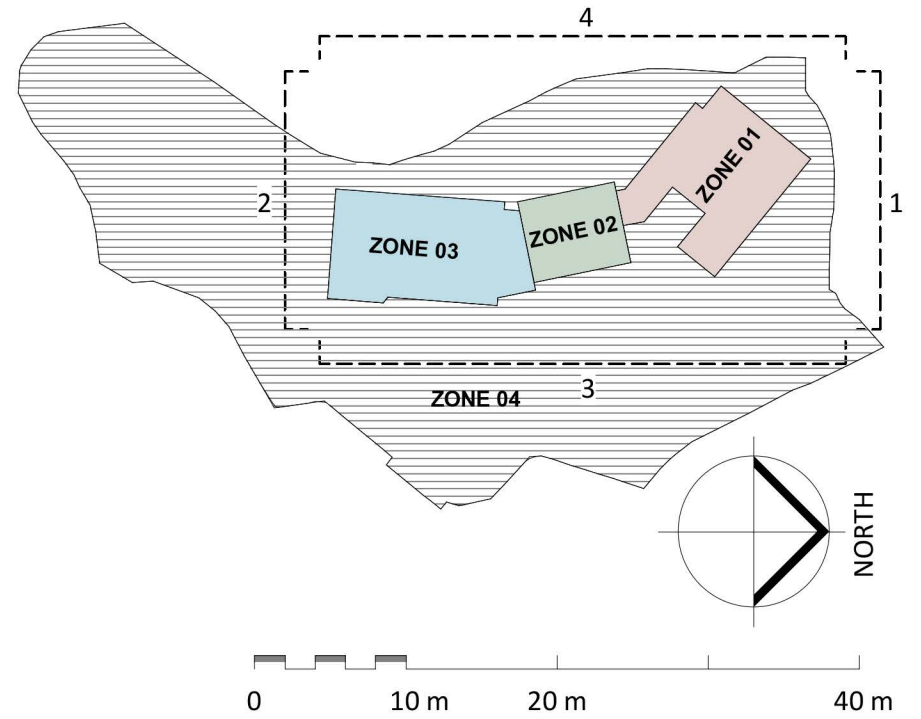


1 Site North (Side) Elevation
1 : 500



2 Site South (Side) Elevation
1 : 500



3 Site East (Front) Elevation
1 : 500

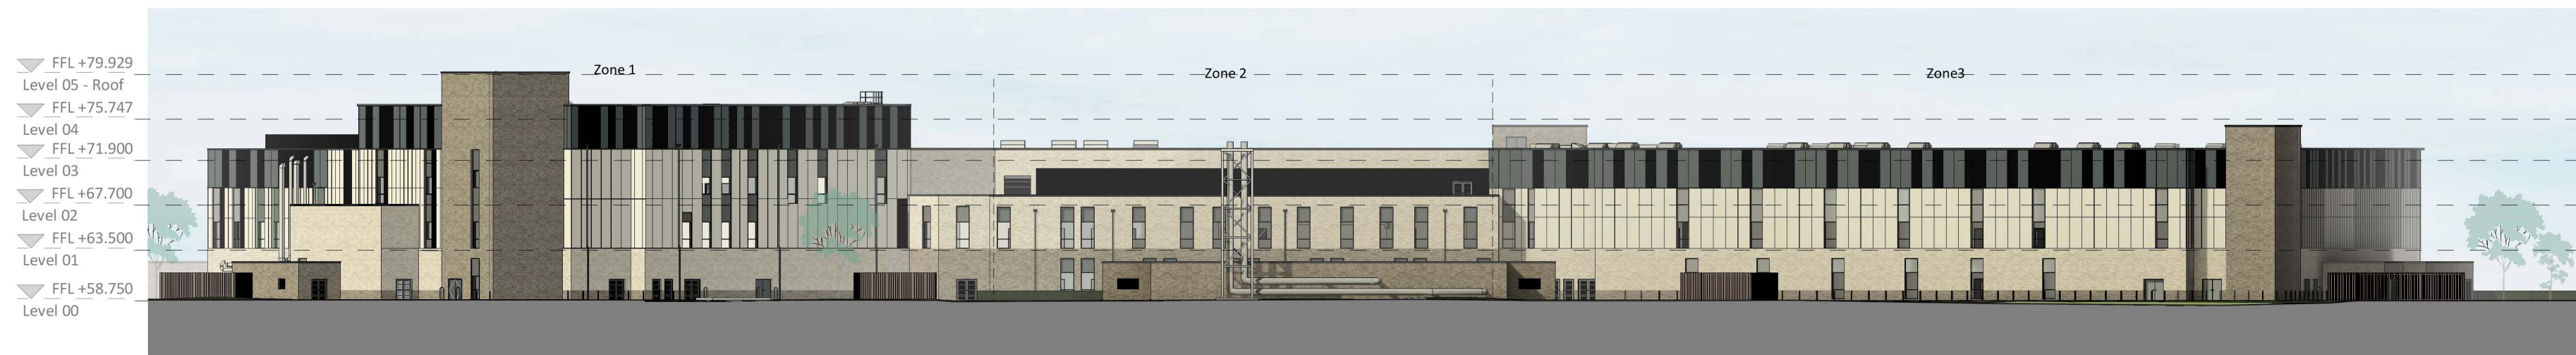

4 Site West (Rear) Elevation
1 : 500